



1 EXISTING NORTH FACING ELEVATION  
1:100

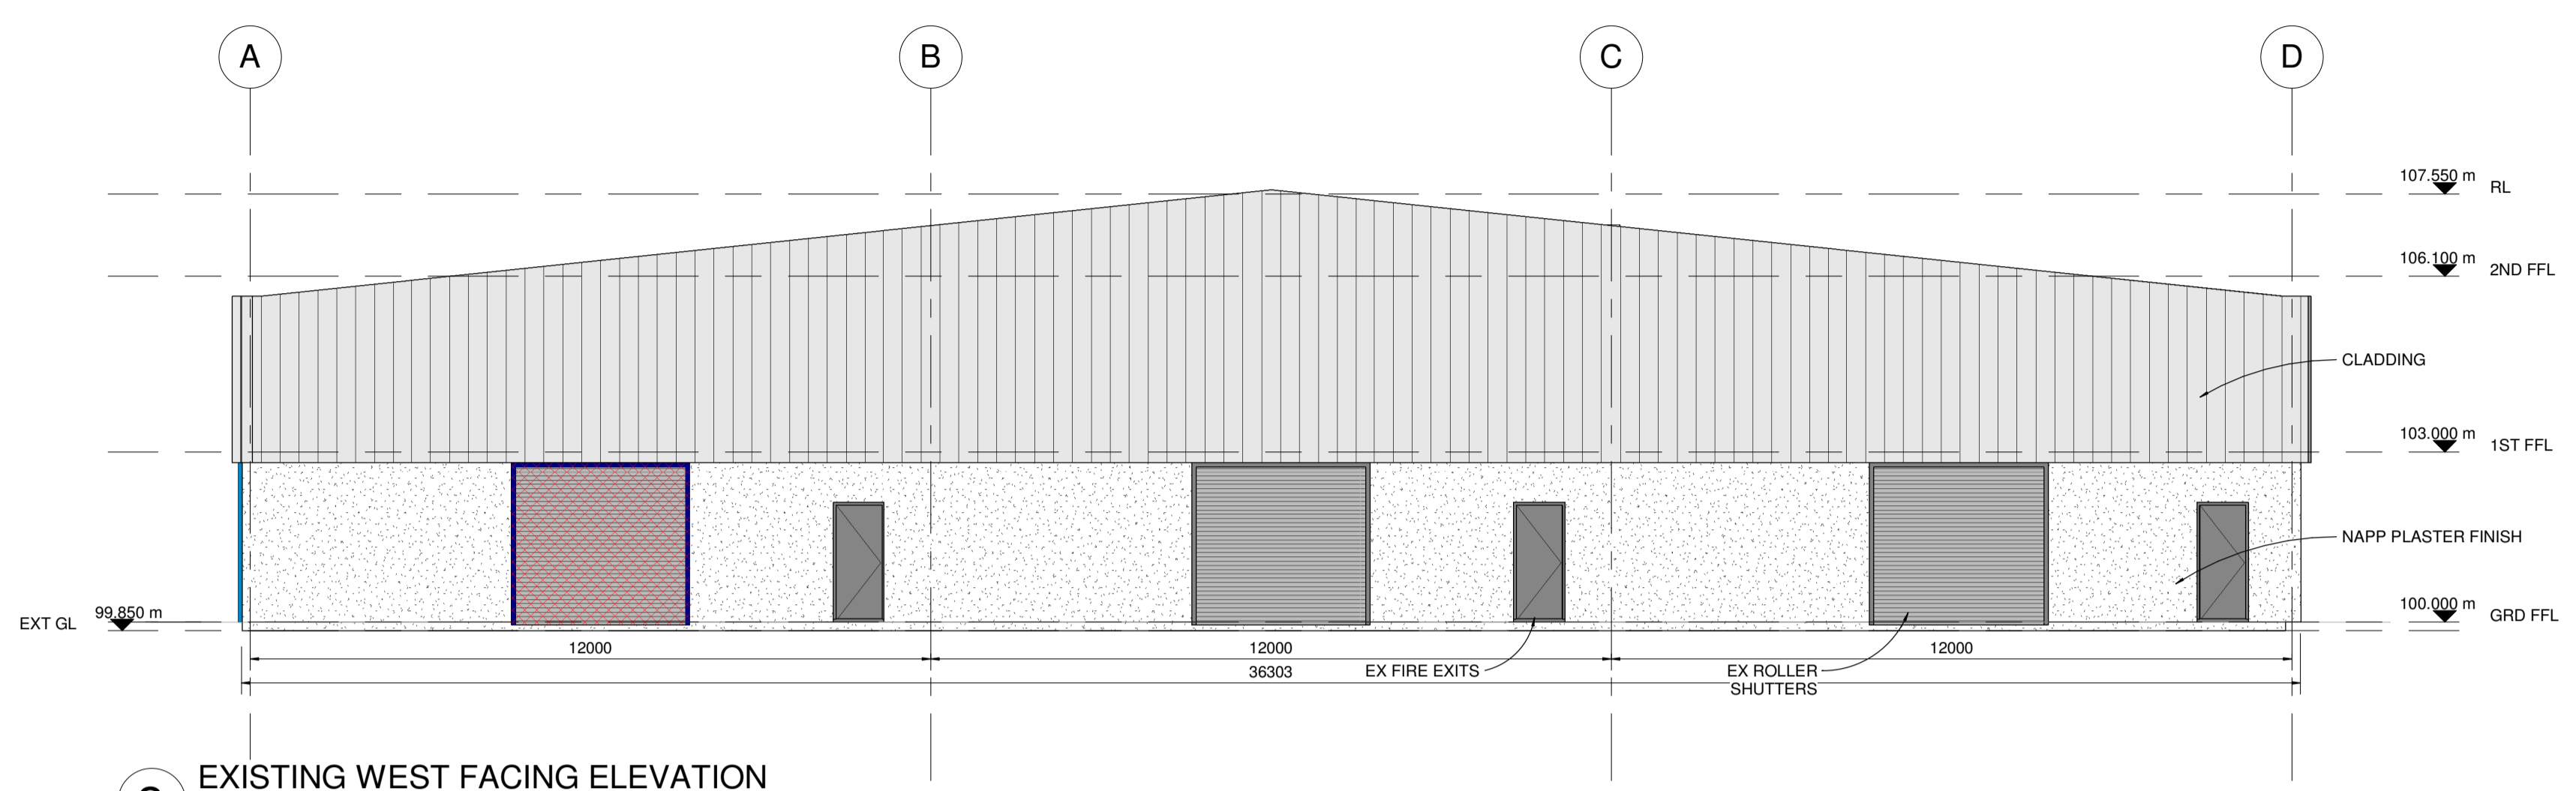


2 EXISTING WEST FACING ELEVATION  
1:100

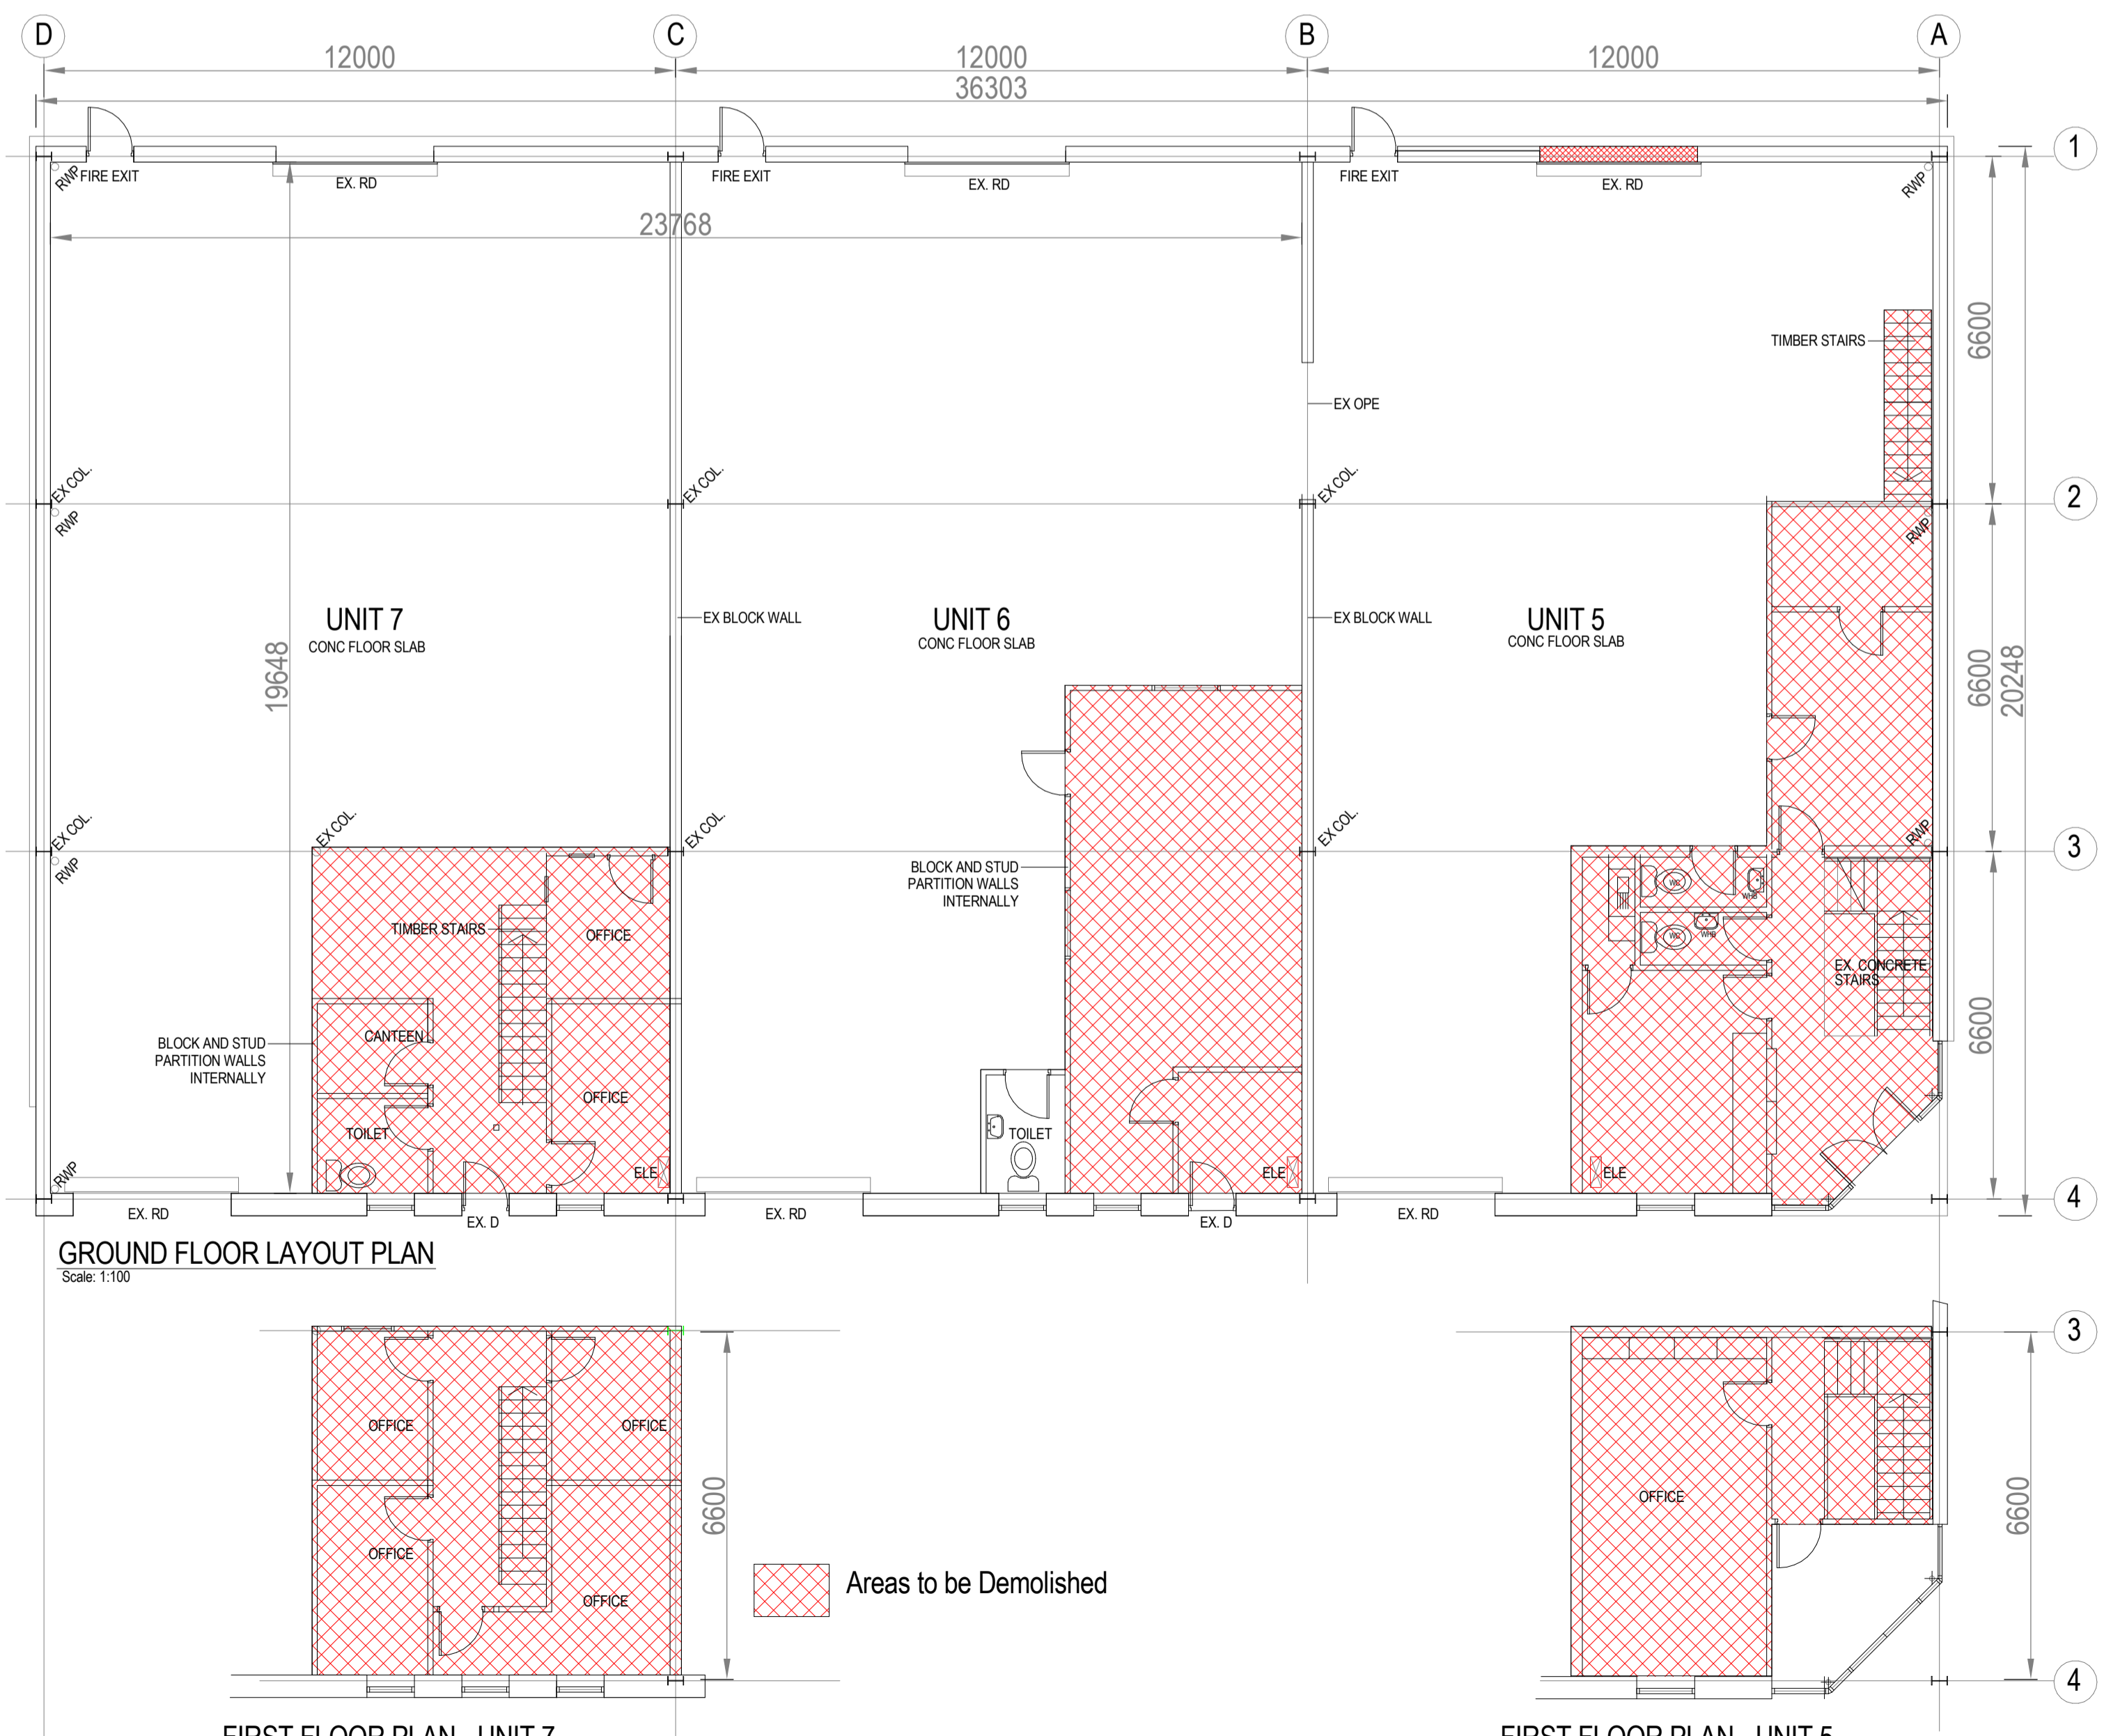


GROUND FLOOR LAYOUT PLAN  
Scale: 1:100

FIRST FLOOR PLAN - UNIT 7  
Scale: 1:100

FIRST FLOOR PLAN - UNIT 5  
Scale: 1:100

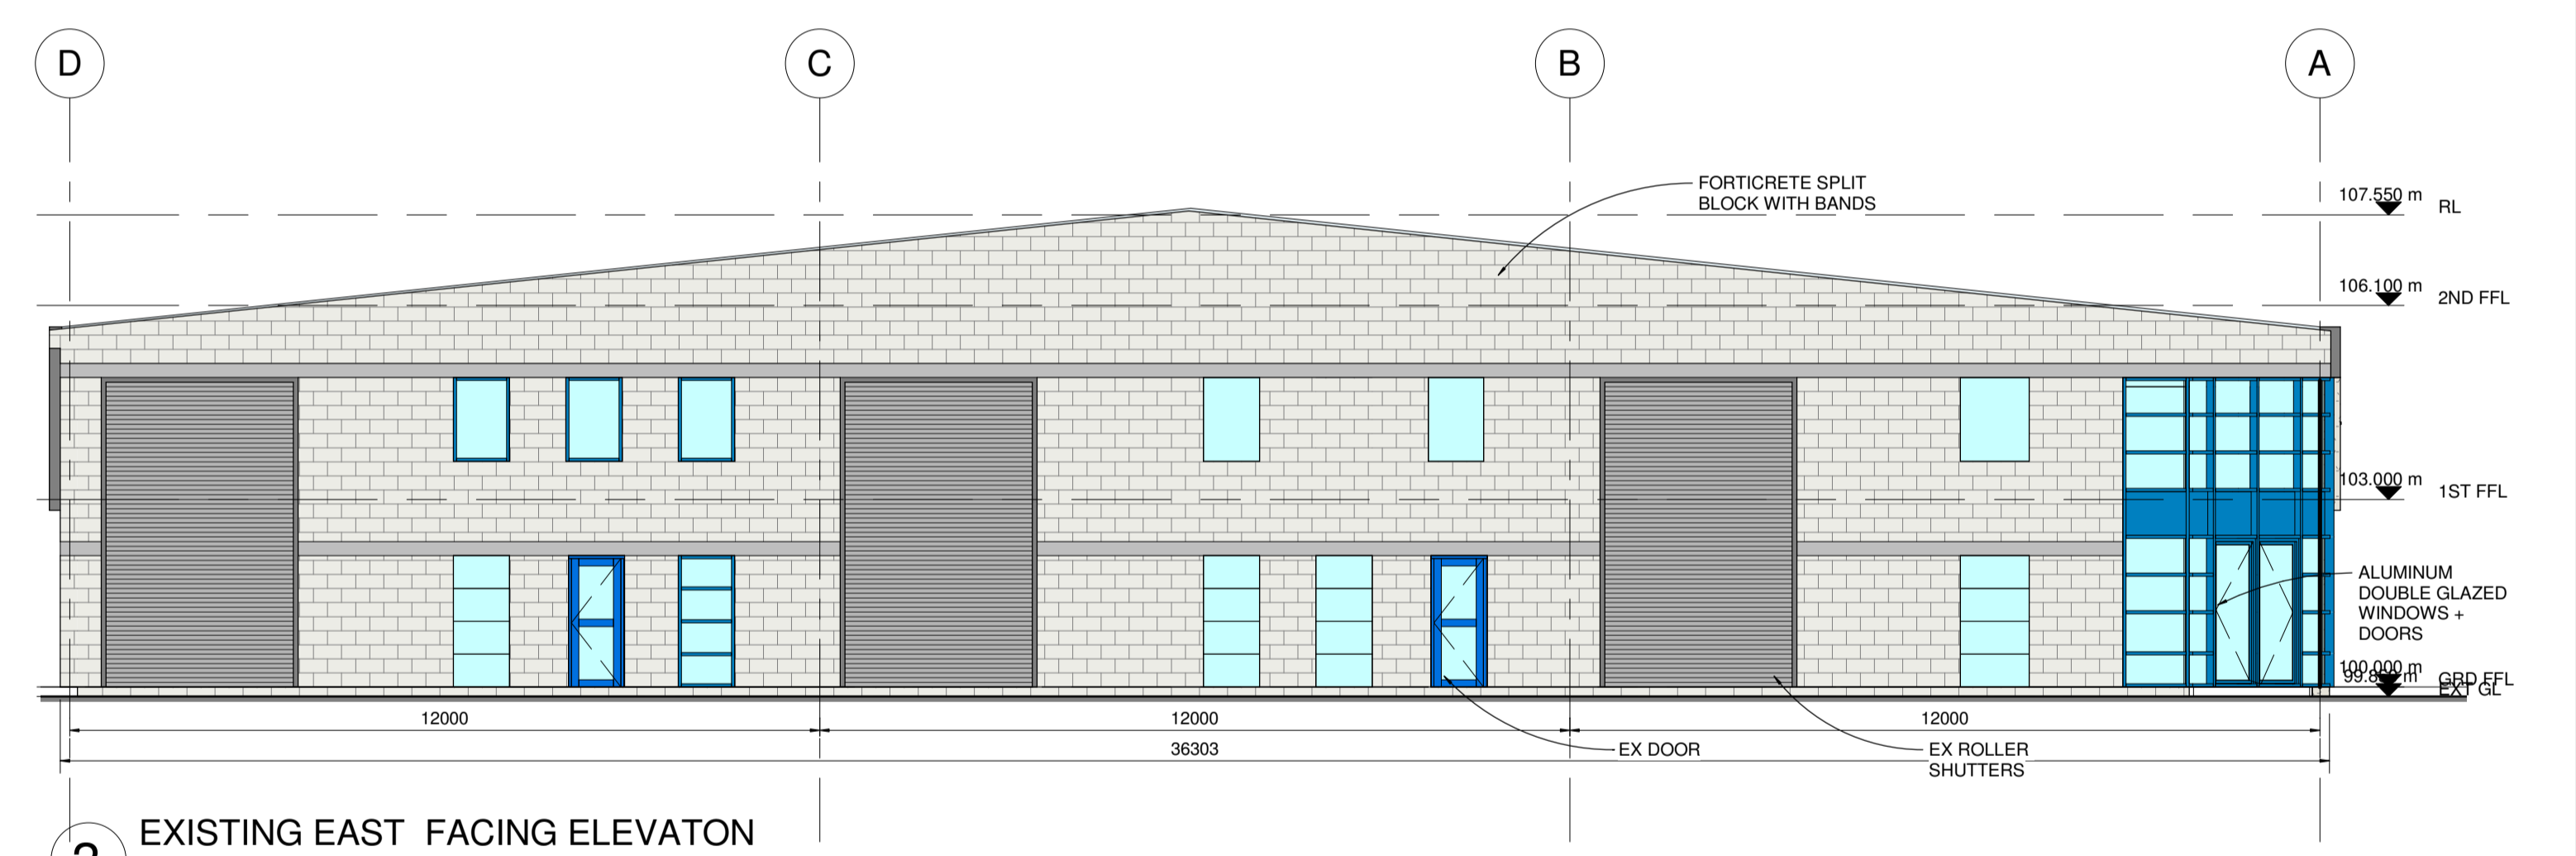

3 EXISTING EAST FACING ELEVATION  
1:100

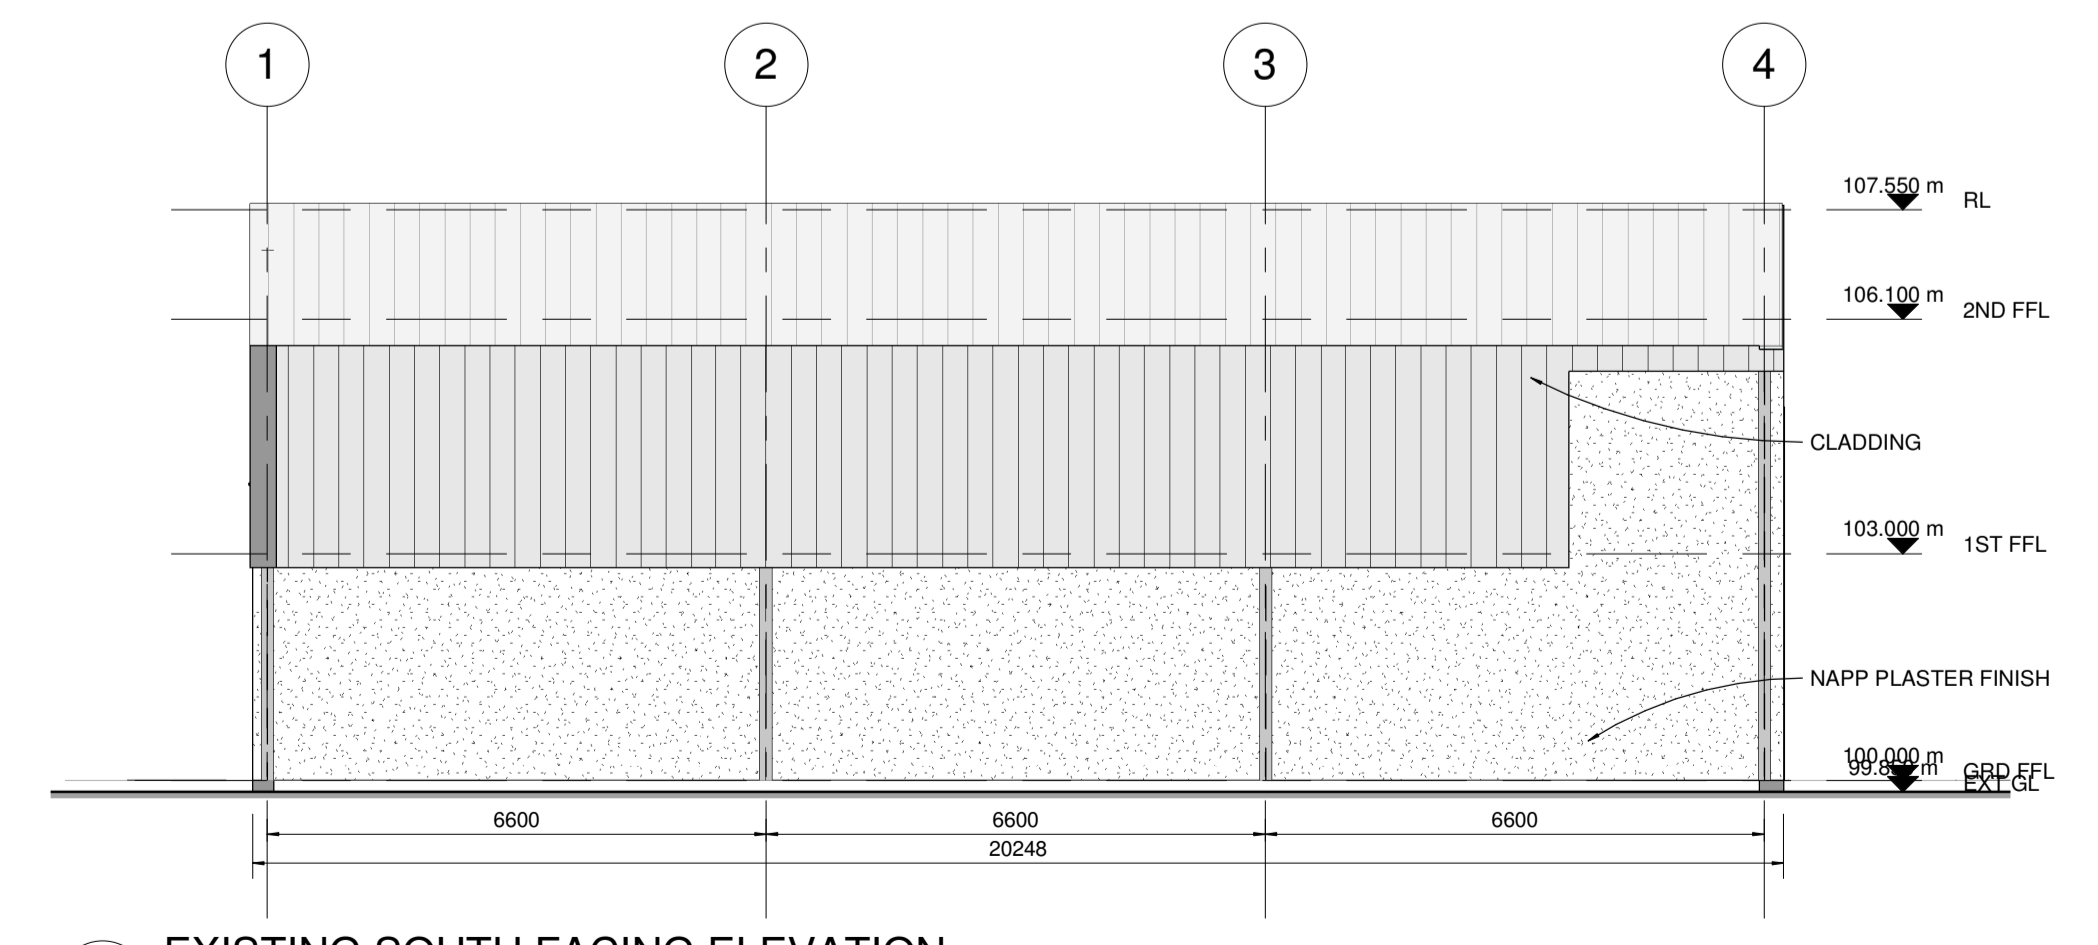

4 EXISTING SOUTH FACING ELEVATION  
1:100

Rev	Date	Description	By
Revision Schedule			
Issued For:			

**PART 8 PLANNING**

Project Name:  
**CAVAN CIVIL DEFENCE HQ**

Drawing Title:  
**ELEVATIONS + PLANS - EXISTING**

Client:  
Cavan County Council

**MALACHI CULLEN**  
CONSULTING ENGINEERS LTD

8 CENTRE COURT, BLYRY BUSINESS & COMMERCIAL PARK, ATHLONE, CO. WESTMEATH  
ph: 090 642 0364 info@mcullen.ie www.mcullen.ie

Scale:	Size:	Project no:	Sheet no:	Rev:
1:100	A1	20-073	P003	
Date:	MAY 2021			
Dr:	DR	Chk:	JJD	