


FIRST FLOOR PLAN

FFL +66.80

— Boundary of Planning Application

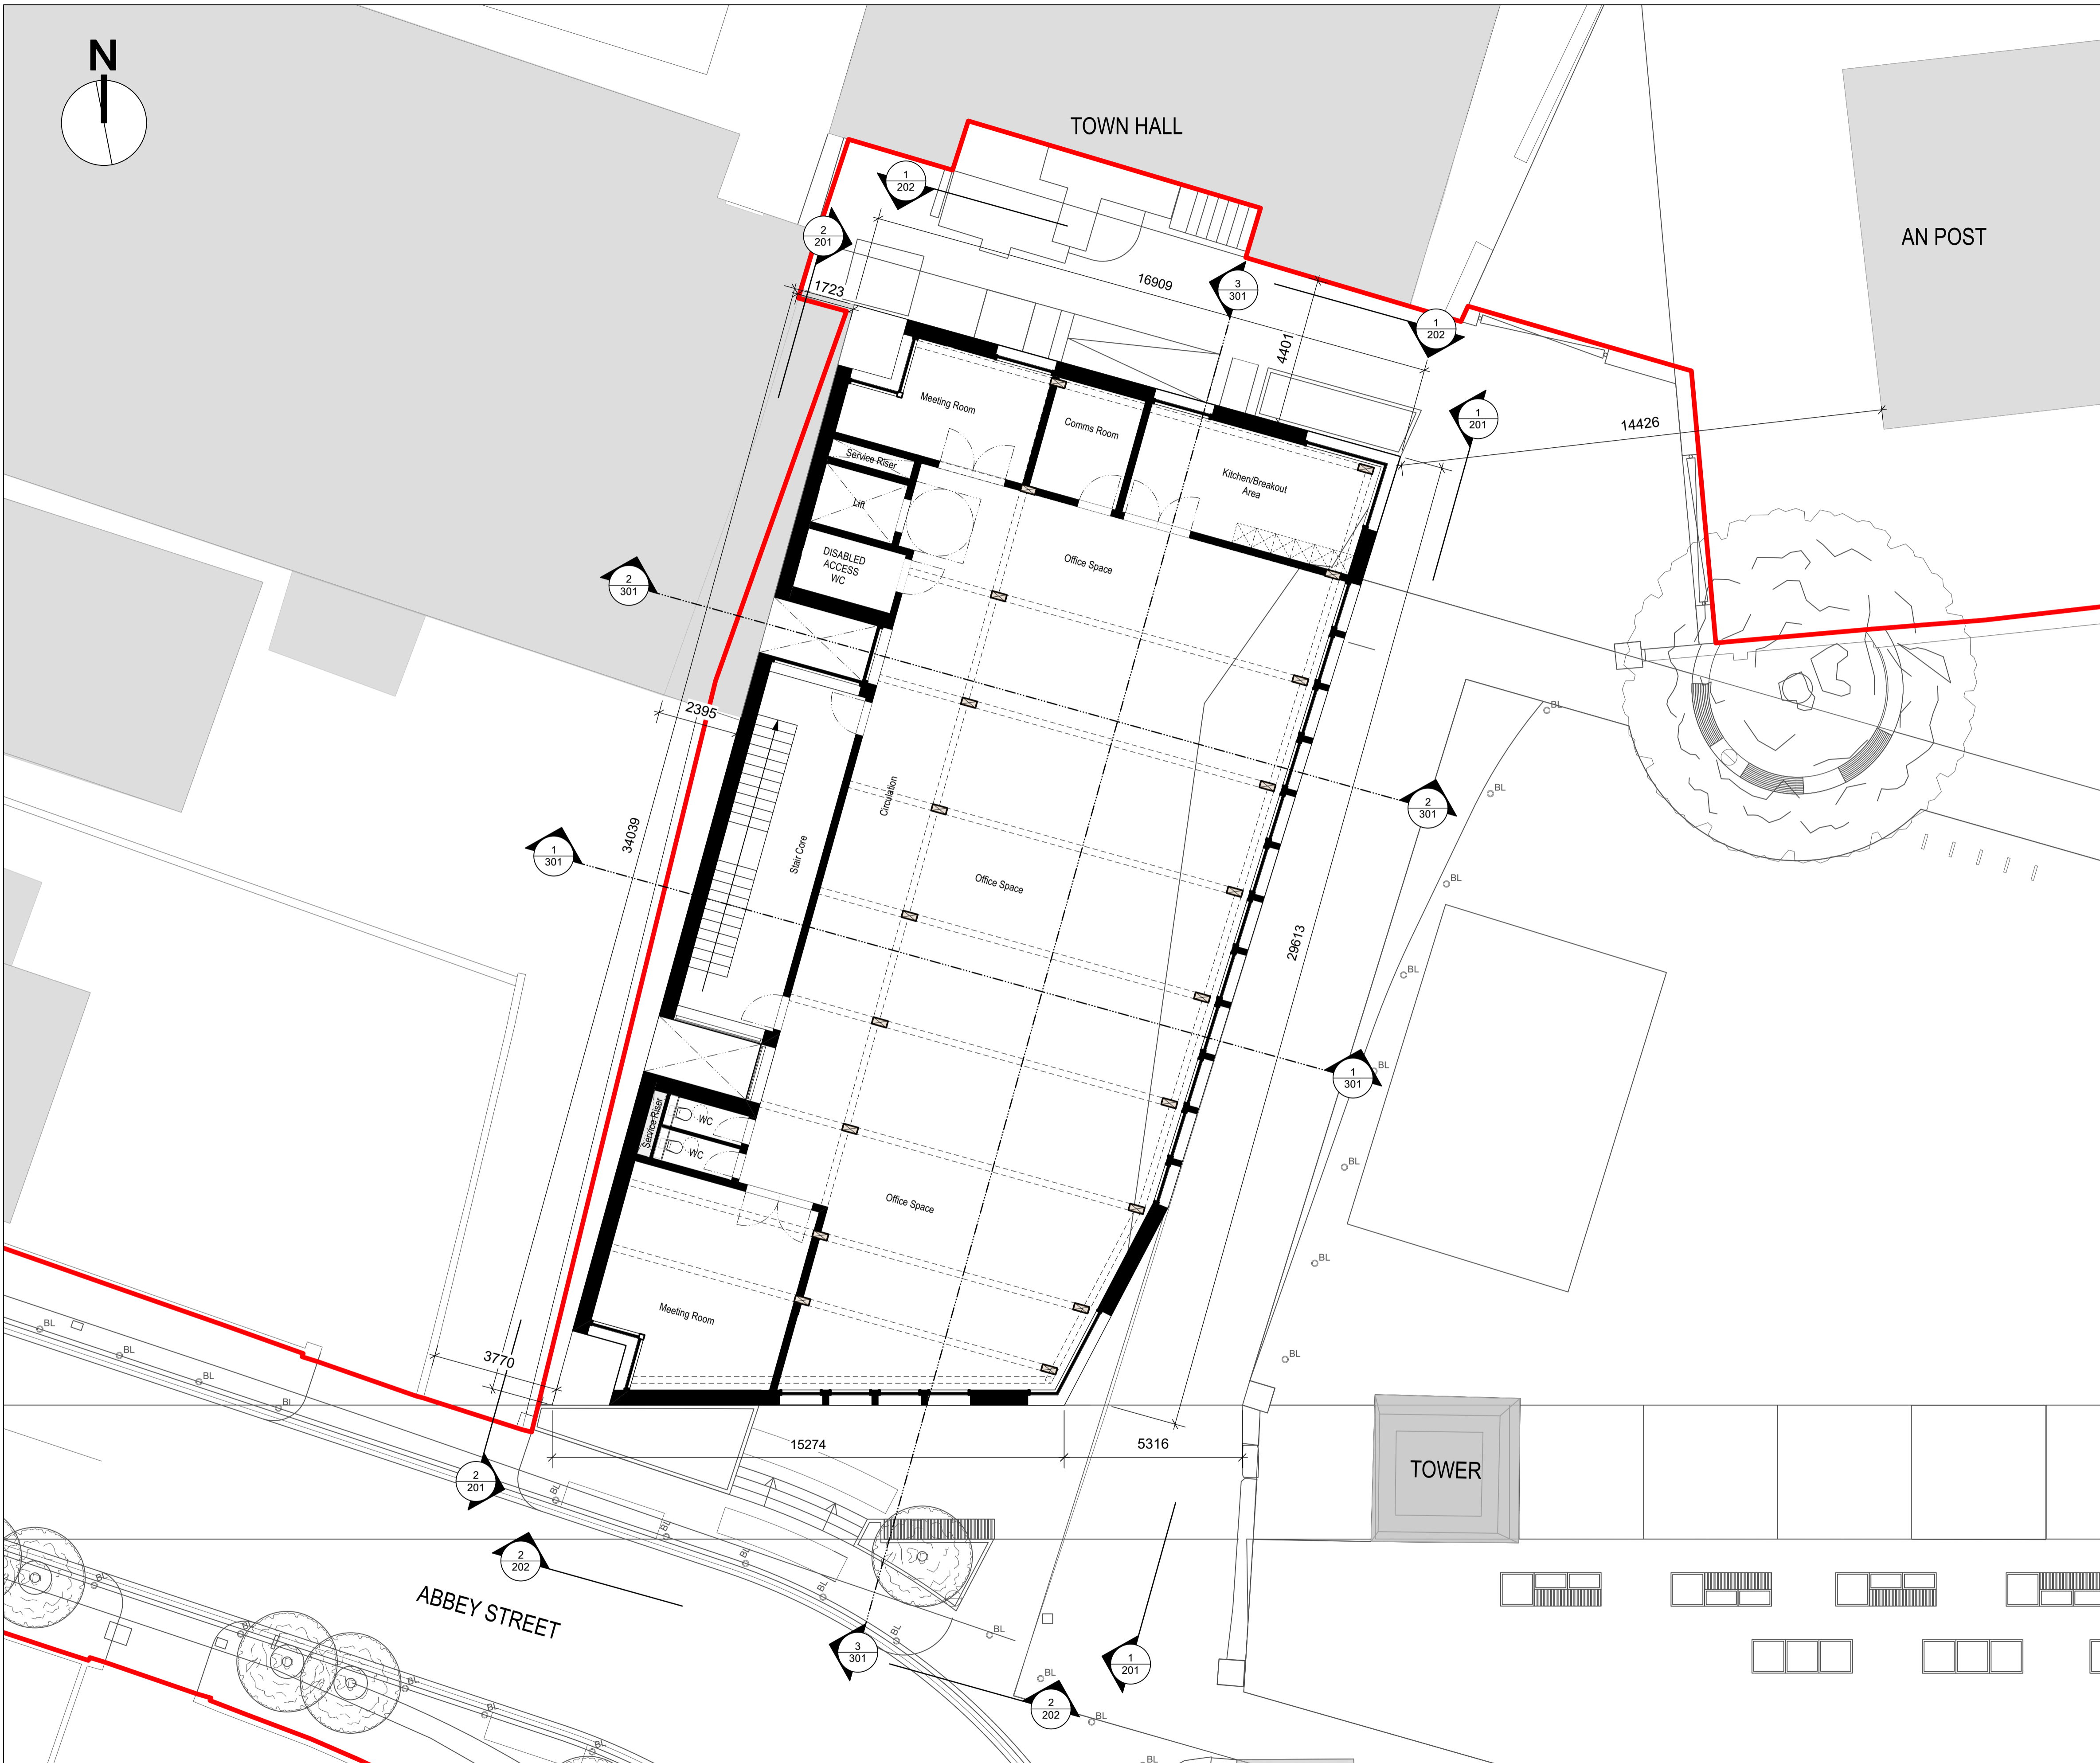

ALL INTERNAL LAYOUTS ARE SUBJECT TO FUTURE TENANT REQUIREMENTS

REVISION

revision	
revision	
revision	
revision	

NOTES

- levels All levels and dimensions to be checked onsite. Any discrepancies to be reported to Cooney Architects. Do not scale off this drawing. Use figured dimensions only.
- This drawing is to be read in conjunction with all other relevant Engineering and Architectural drawings and specifications. General structure only. To be cross referenced with all associated Engineers drawings.
- copyright This drawing and design is copyright, and may not be reproduced without Cooney Architects permission.

PLANNING

CooneyArchitects **dhbarchitects**

project title Abbeylands, Cavan Town, Co. Cavan
 client Abbeylands, Cavan County Council
 drawn by PC/M
 checked by FC/MH

drawing no. 19030 PP.102
 drawing title McIntyres Building - Proposed FF Plan
 scale 1:100 @ A1 / 1:200 @ A3
 date November 2022

rev The Old Brewers Club, 32 The Coombe, Dublin 8
 T 01 4533 444 F 01 4533 445
 St. Catherine's Hall, Catherine Street, Waterford City
 T 051 858 121