



Ground Floor 1:50

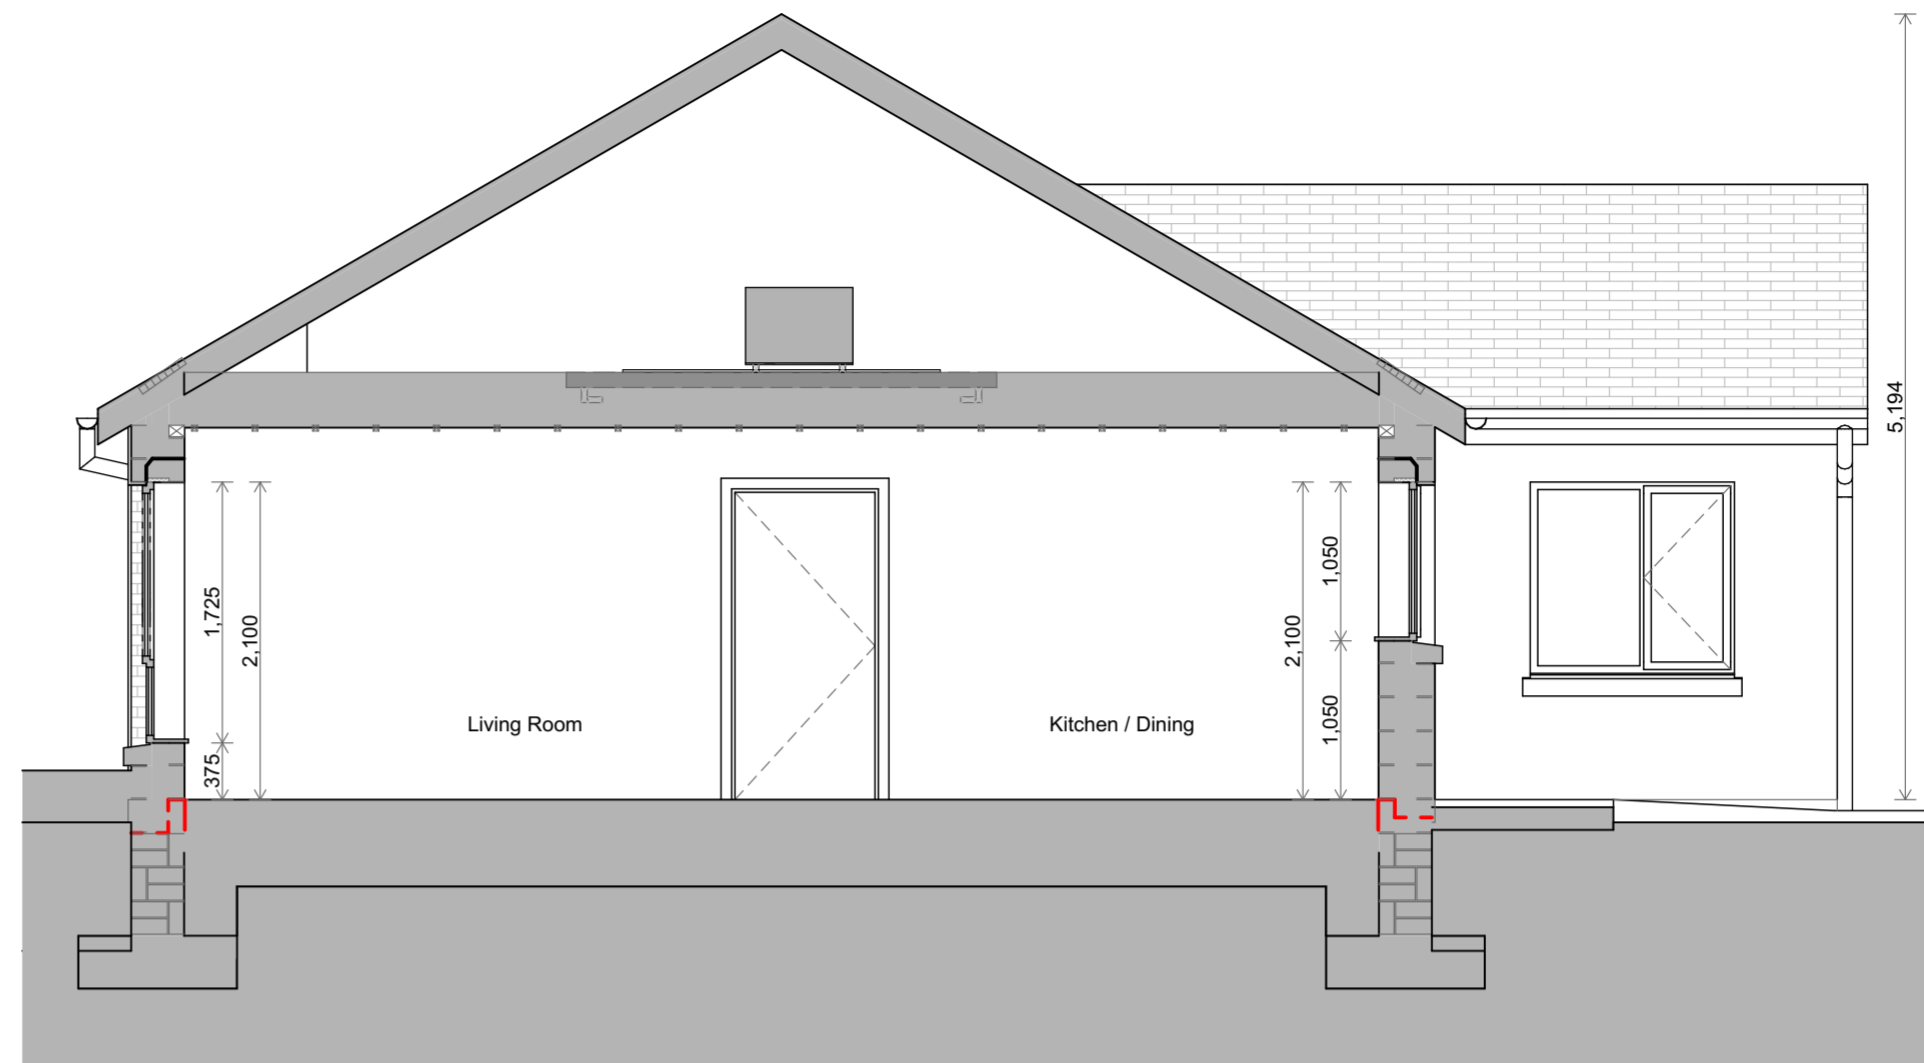

Section A-A 1:50

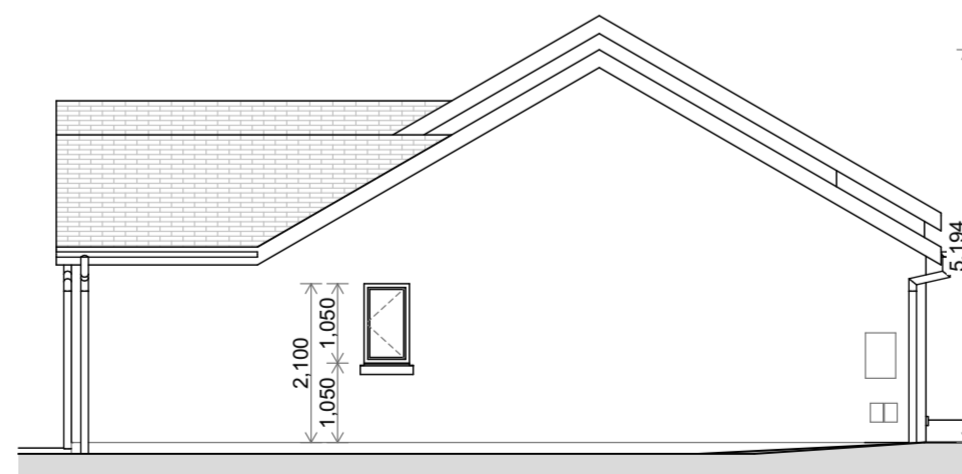

Rev	Issue Date	Description	Approved by

Purpose of Issue
PLANNING

Wynne Gormley Architects & Surveyors Ltd.

© WGG ARCHITECTS & SURVEYORS LTD
COPYRIGHT RESERVED

JOB DETAILS
Proposed Housing Development @
157 Barrack Road, Kilnaleck Co. Cavan for
Cavan County Council

Scale @ A2 1:50, 1:100, 1:1	Dwg.no PL22-075-300	Amend.
Date 27/09/2023	Description House Type 'B' - Floor Plans, Elevations & Section	
Drawn by J. Mrowiec		
Checked by E. Gilsenan		

21, Church View, Cavan
T +353 49 43 61096
F +353 49 43 62907
E info@wggarchitects.ie
W www.wggarchitects.ie

