



01 Proposed Roof Plan

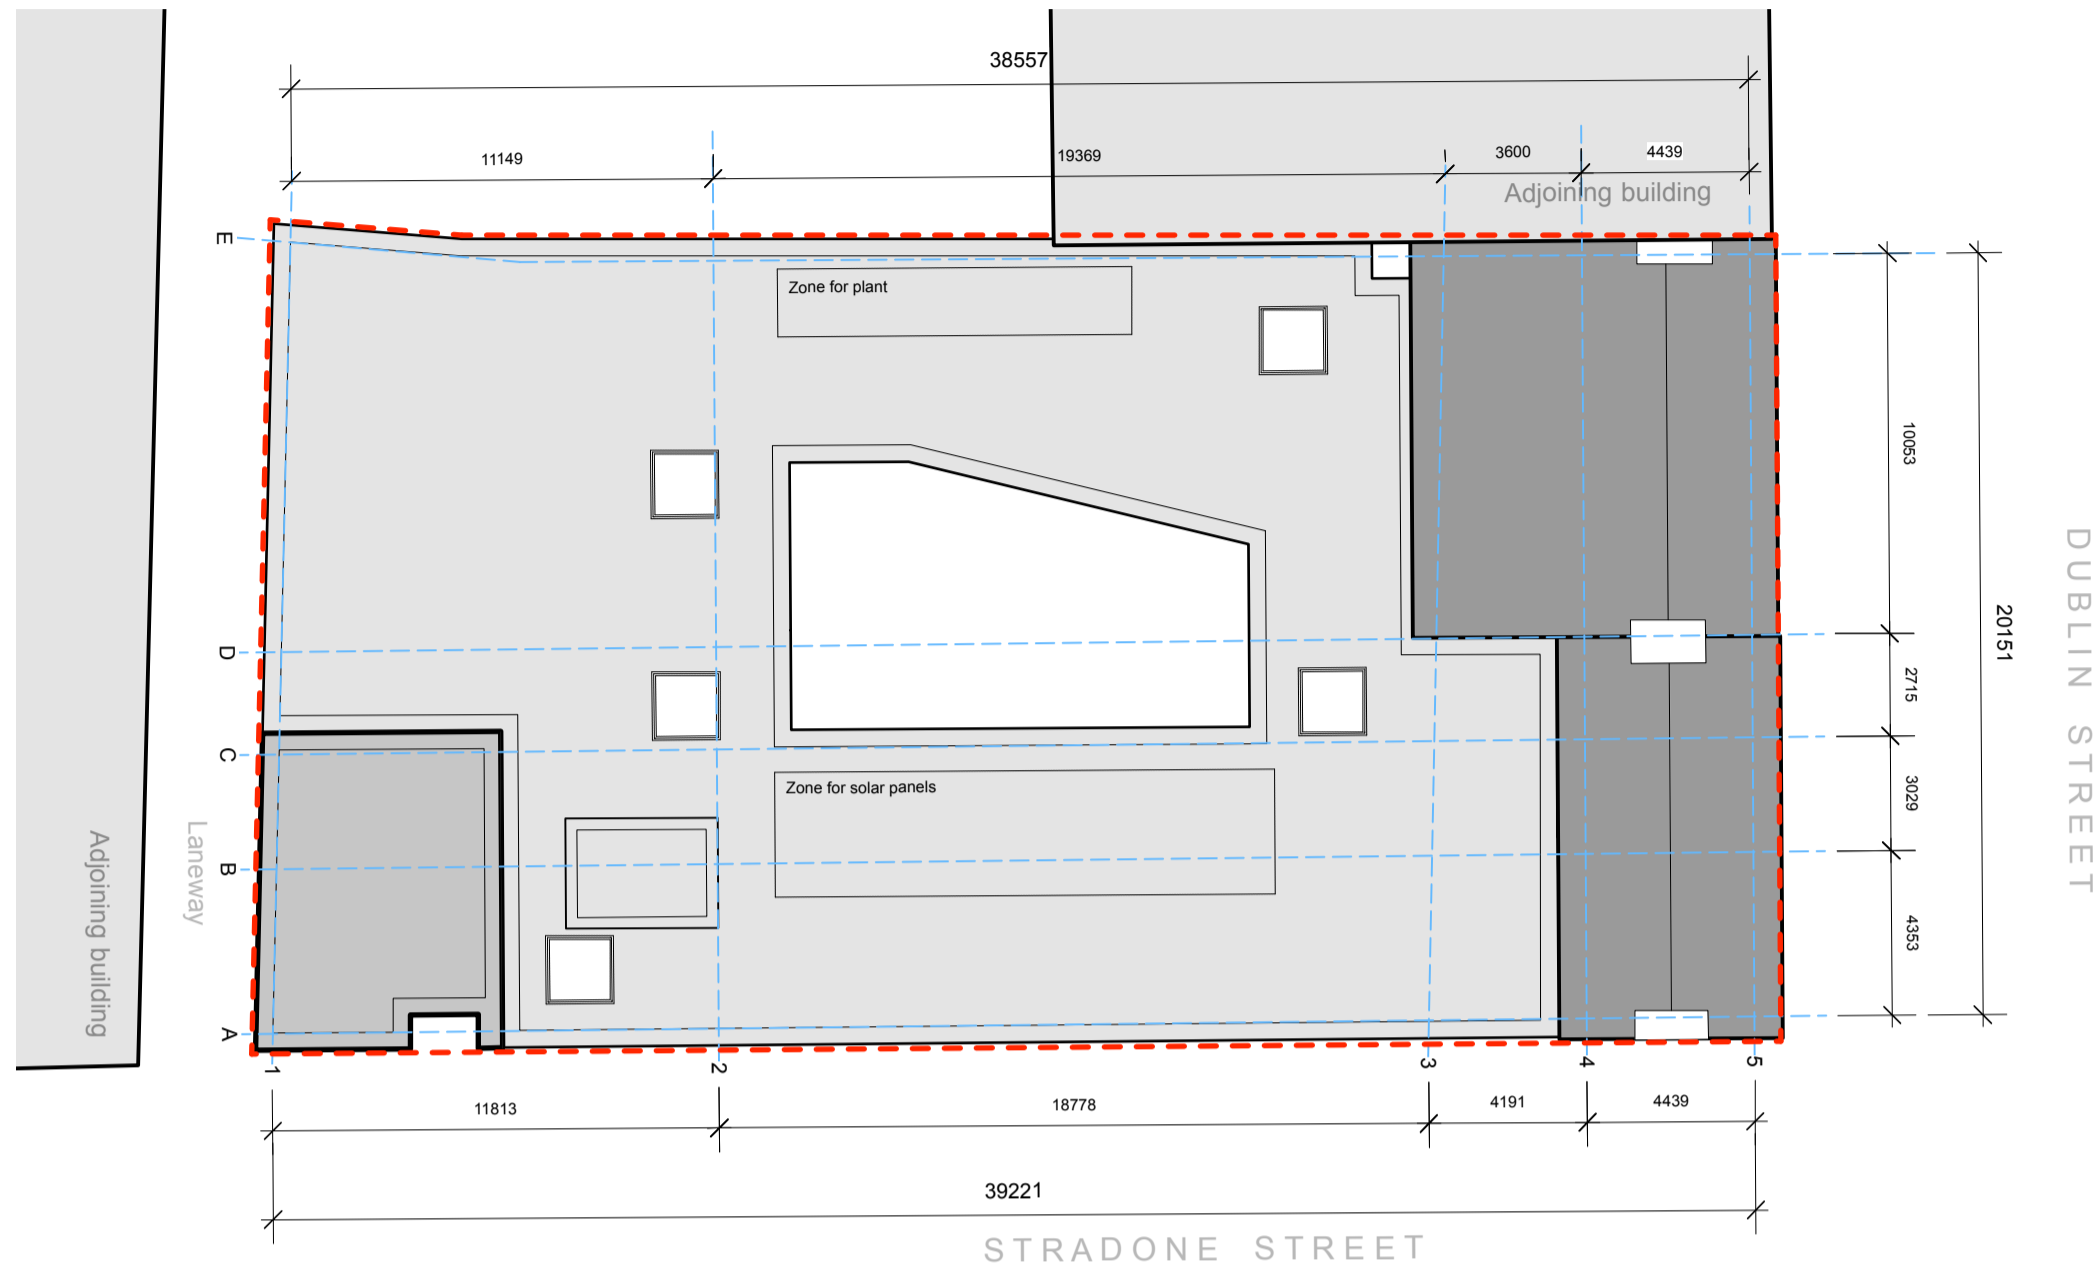


01 Proposed Roof Plan

| REVISION | NOTES | PART 8 APPLICATION | CAKM Architects | drawing no. | 19033-PP-008 | The Old Brewery Club 32 The Coombe, Dublin 8 |
|----------|---|--|--|--|--------------|---|
| revision | levels All levels and dimensions to be checked onsite. Any discrepancies to be reported to Cooney Architects on site scale of this drawing. Use figured dimensions only. This drawing is to be read in conjunction with all other relevant Engineering and Architectural drawings and specifications. General structure only. To be cross referenced with all associated Engineers drawings. | project title Retrospective of former Percy French Hotel client Cavan County Council drawn by AOT/NT checked by BB/EM | drawing title Proposed Roof plan scale 1:200 @ A3 date August 2020 | T 01 4533 444 F 01 4533 445 12 Main Street, Inverness, Enniscorthy, BT14 1GJ T 028 686 26088 F 28 686 26505 | | |

| REVISION | NOTES | PART 8 APPLICATION | CAKM Architects | drawing no. | 19033-PP-008 | The Old Brewery Club 32 The Coombe, Dublin 8 |
|----------|---|--|--|--|--------------|---|
| revision | levels All levels and dimensions to be checked onsite. Any discrepancies to be reported to Cooney Architects on site scale of this drawing. Use figured dimensions only. This drawing is to be read in conjunction with all other relevant Engineering and Architectural drawings and specifications. General structure only. To be cross referenced with all associated Engineers drawings. | project title Retrospective of former Percy French Hotel client Cavan County Council drawn by AOT/NT checked by BB/EM | drawing title Proposed Roof plan scale 1:200 @ A3 date August 2020 | T 01 4533 444 F 01 4533 445 12 Main Street, Inverness, Enniscorthy, BT14 1GJ T 028 686 26088 F 28 686 26505 | | |

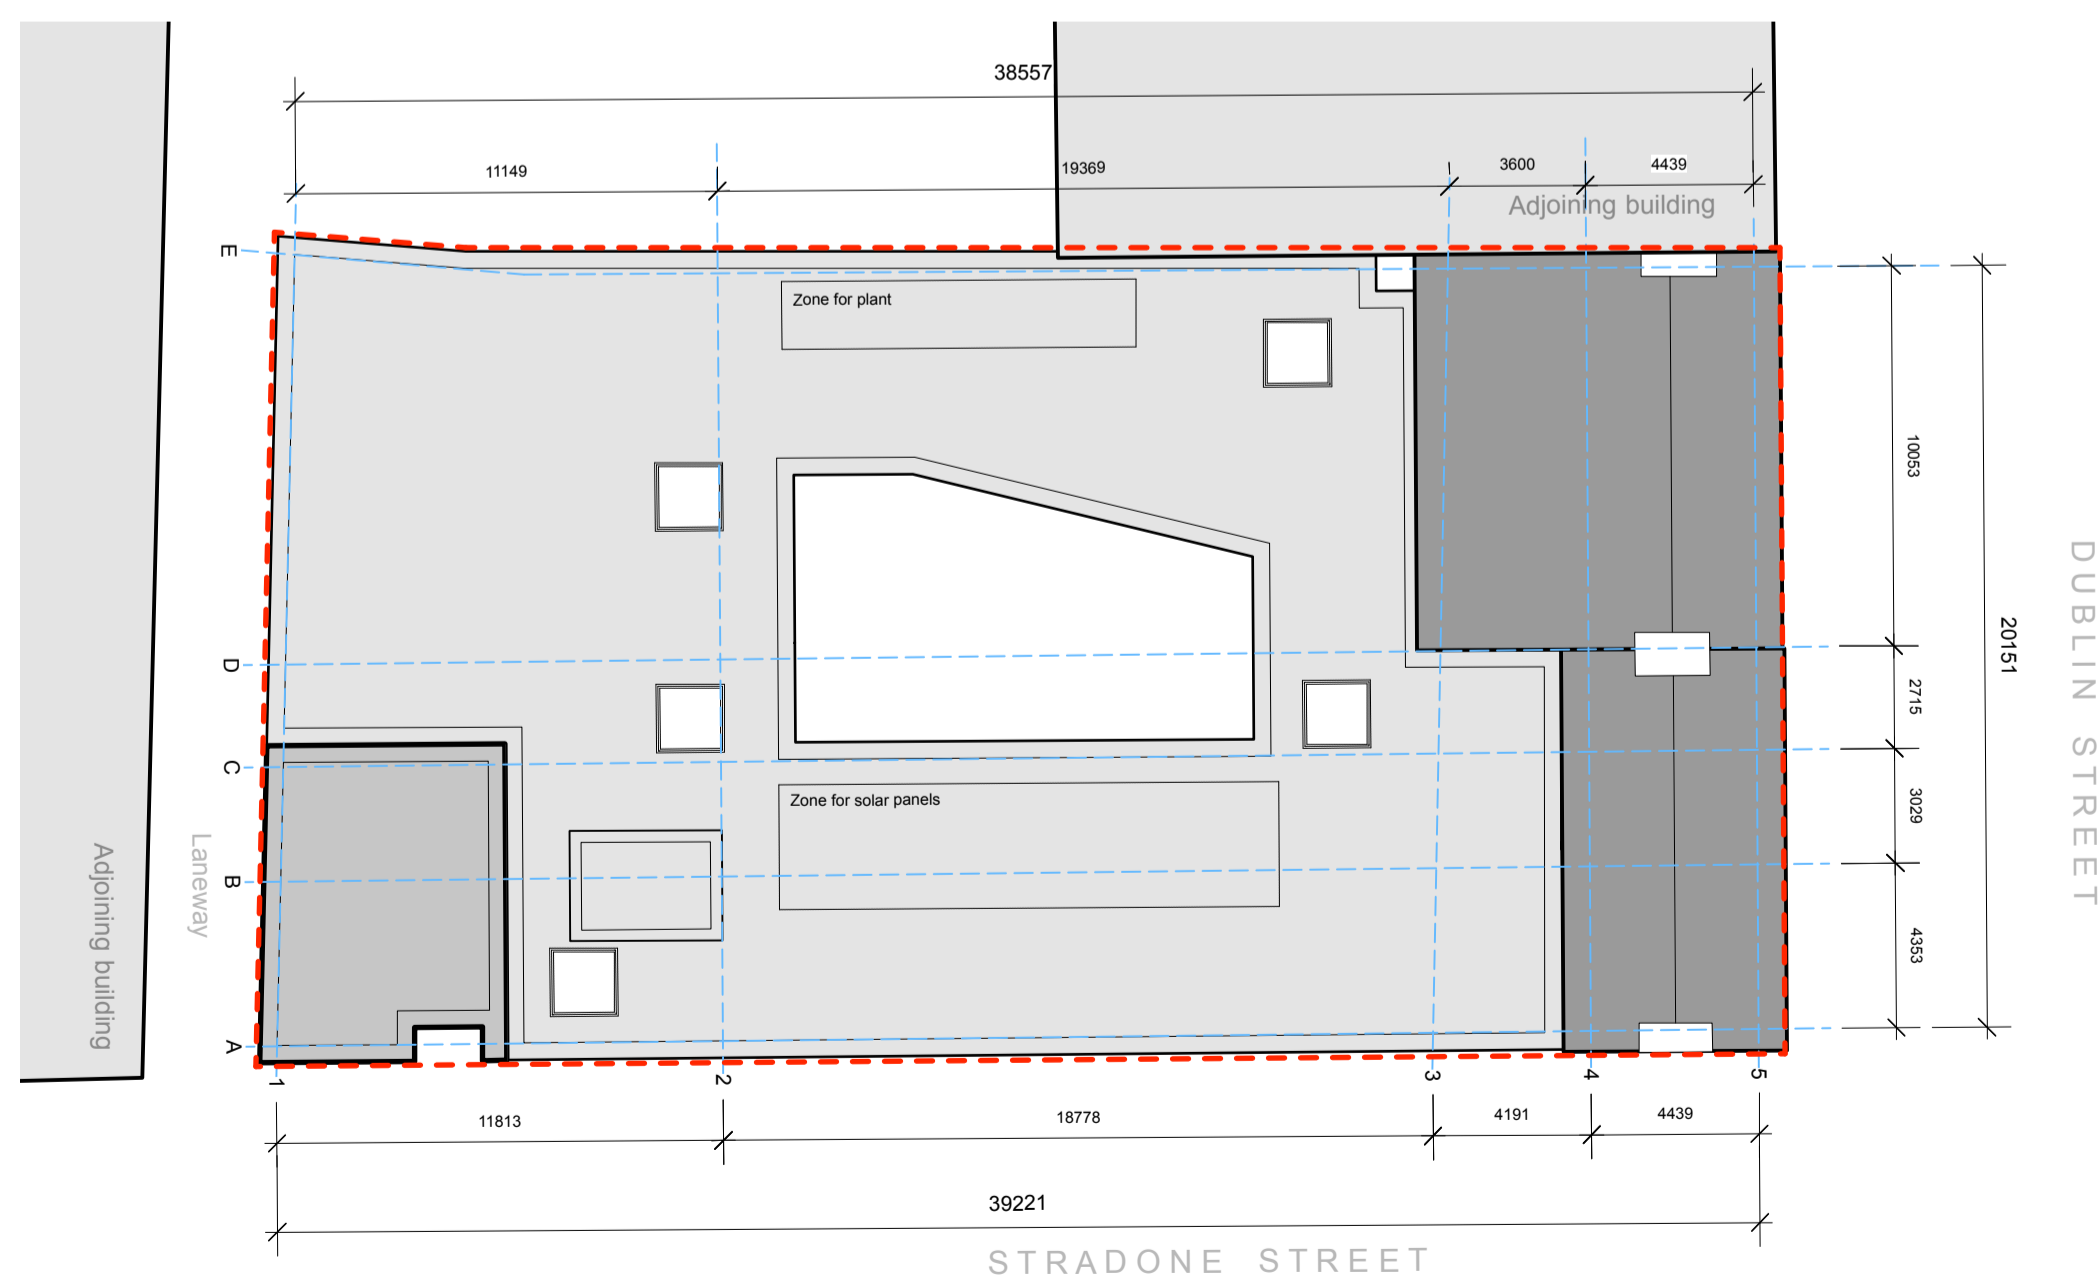

01 Proposed Roof Plan

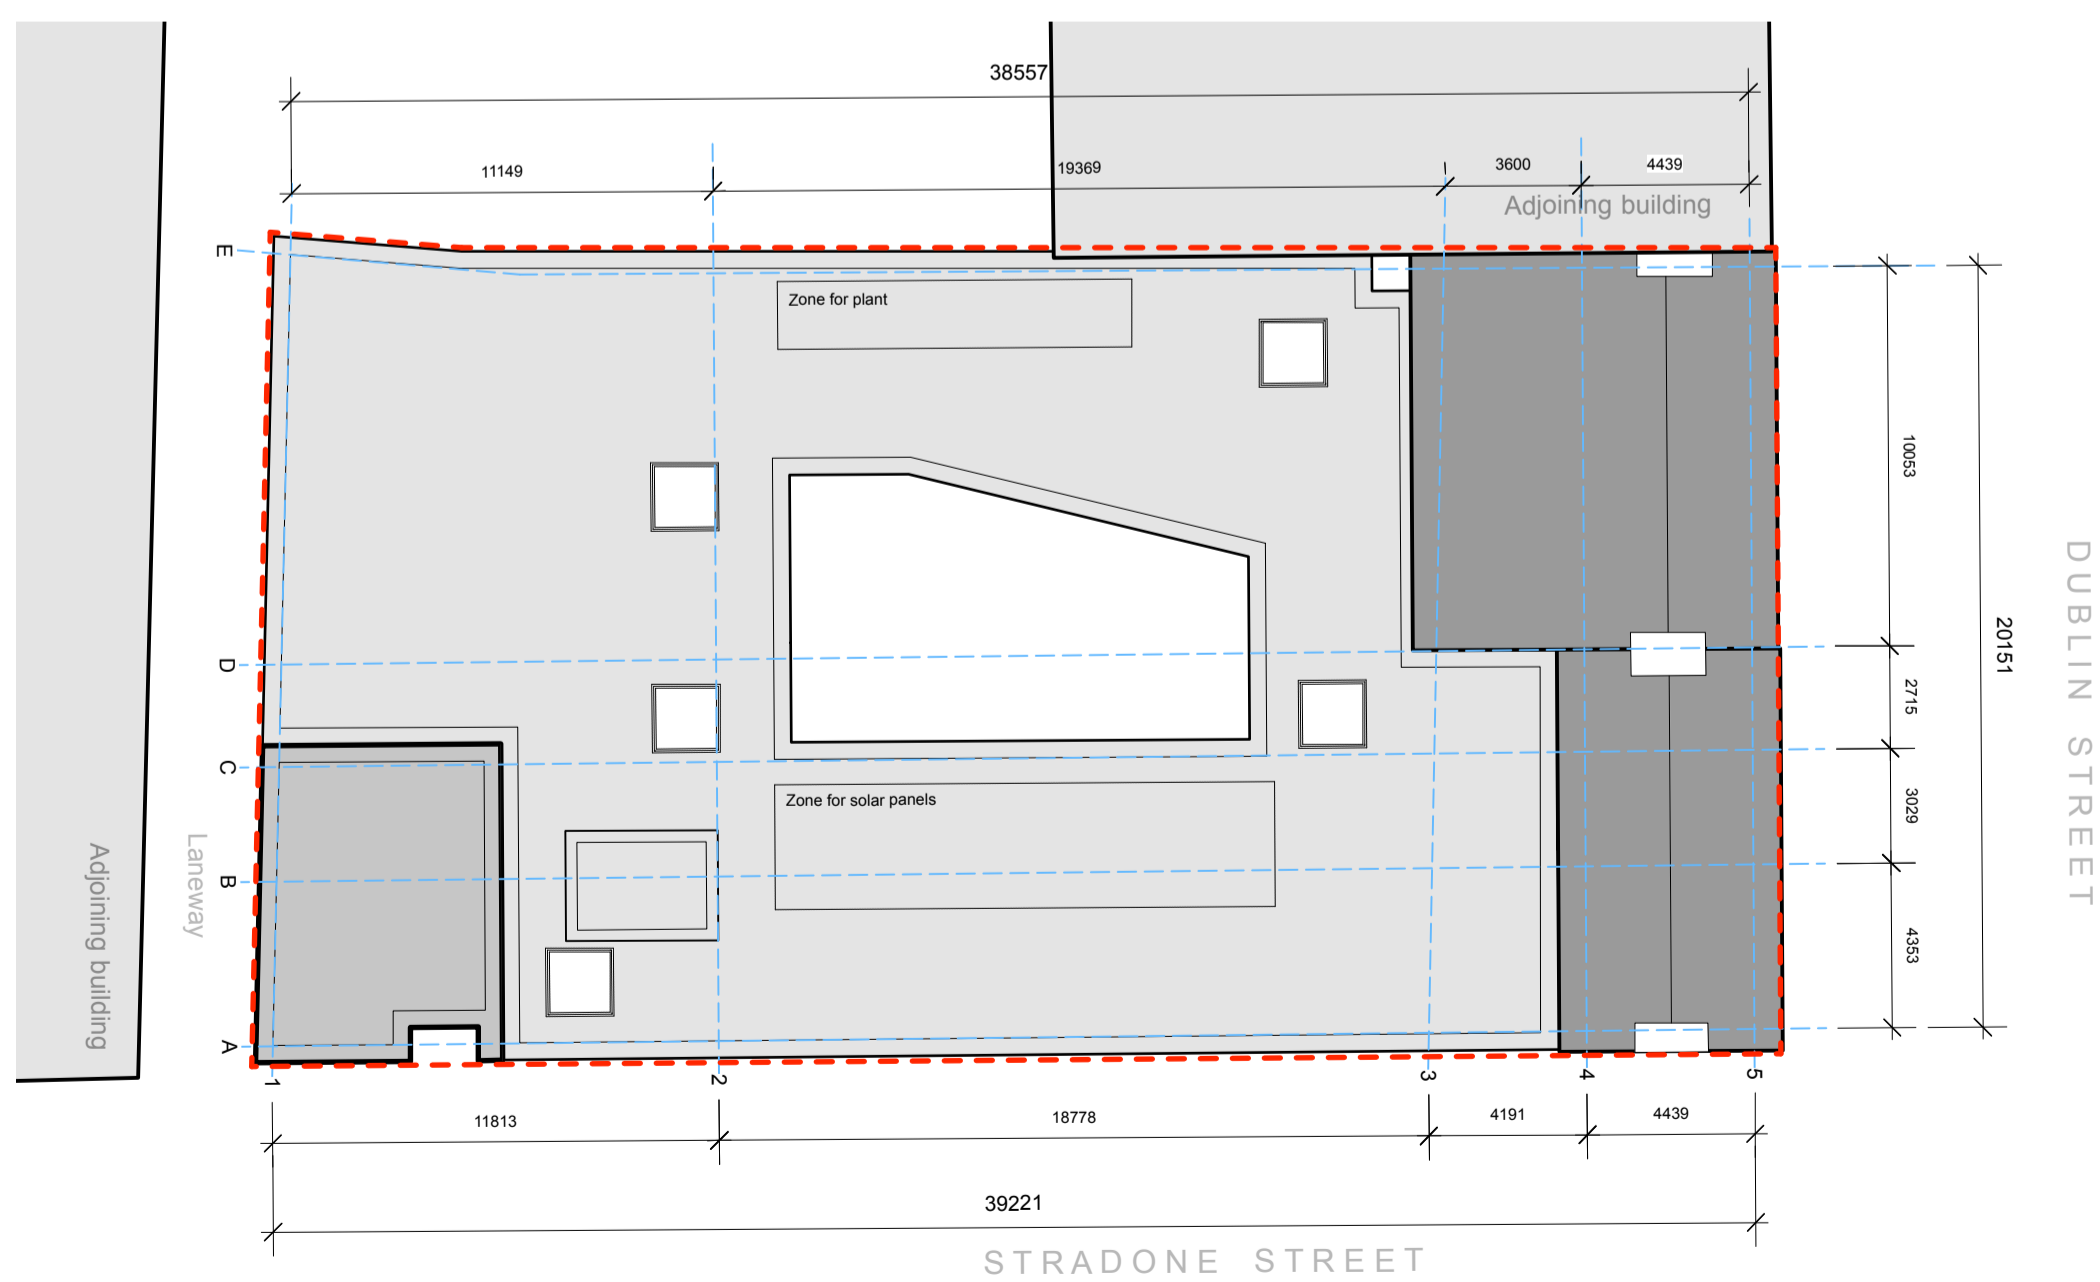

01 Proposed Roof Plan

| REVISION | NOTES | PART 8 APPLICATION | CAKM Architects | drawing no. | 19033-PP-008 | The Old Brewery Club 32 The Coombe, Dublin 8 |
|----------|---|--|--|--|--------------|---|
| revision | levels All levels and dimensions to be checked onsite. Any discrepancies to be reported to Cooney Architects on site scale of this drawing. Use figured dimensions only. This drawing is to be read in conjunction with all other relevant Engineering and Architectural drawings and specifications. General structure only. To be cross referenced with all associated Engineers drawings. | project title Retrospective of former Percy French Hotel client Cavan County Council drawn by AOT/NT checked by BB/EM | drawing title Proposed Roof plan scale 1:200 @ A3 date August 2020 | T 01 4533 444 F 01 4533 445 12 Main Street, Inverness, Enniscorthy, BT14 1GJ T 028 686 26088 F 28 686 26505 | | |

| REVISION | NOTES | PART 8 APPLICATION | CAKM Architects | drawing no. | 19033-PP-008 | The Old Brewery Club 32 The Coombe, Dublin 8 |
|----------|---|--|--|--|--------------|---|
| revision | levels All levels and dimensions to be checked onsite. Any discrepancies to be reported to Cooney Architects on site scale of this drawing. Use figured dimensions only. This drawing is to be read in conjunction with all other relevant Engineering and Architectural drawings and specifications. General structure only. To be cross referenced with all associated Engineers drawings. | project title Retrospective of former Percy French Hotel client Cavan County Council drawn by AOT/NT checked by BB/EM | drawing title Proposed Roof plan scale 1:200 @ A3 date August 2020 | T 01 4533 444 F 01 4533 445 12 Main Street, Inverness, Enniscorthy, BT14 1GJ T 028 686 26088 F 28 686 26505 | | |