


**NOTES:**

- 1. FIGURED DIMENSIONS ONLY TO BE TAKEN FROM THIS DRAWING**
- 2. ALL DRAWINGS TO BE CHECKED BY THE CONTRACTOR ON SITE**  
ENGINEER TO BE INFORMED BY THE CONTRACTOR OF ANY DISCREPANCIES BEFORE ANY WORKS COMMENCES  
ALL LEVELS SHOWN RELATE TO ORDNANCE SURVEY DATUM AT MALIN HEAD, THE GEOGRAPHIC COORDINATE SYSTEM IS TO IRISH TRANSVERSE MERCATOR (ITM)

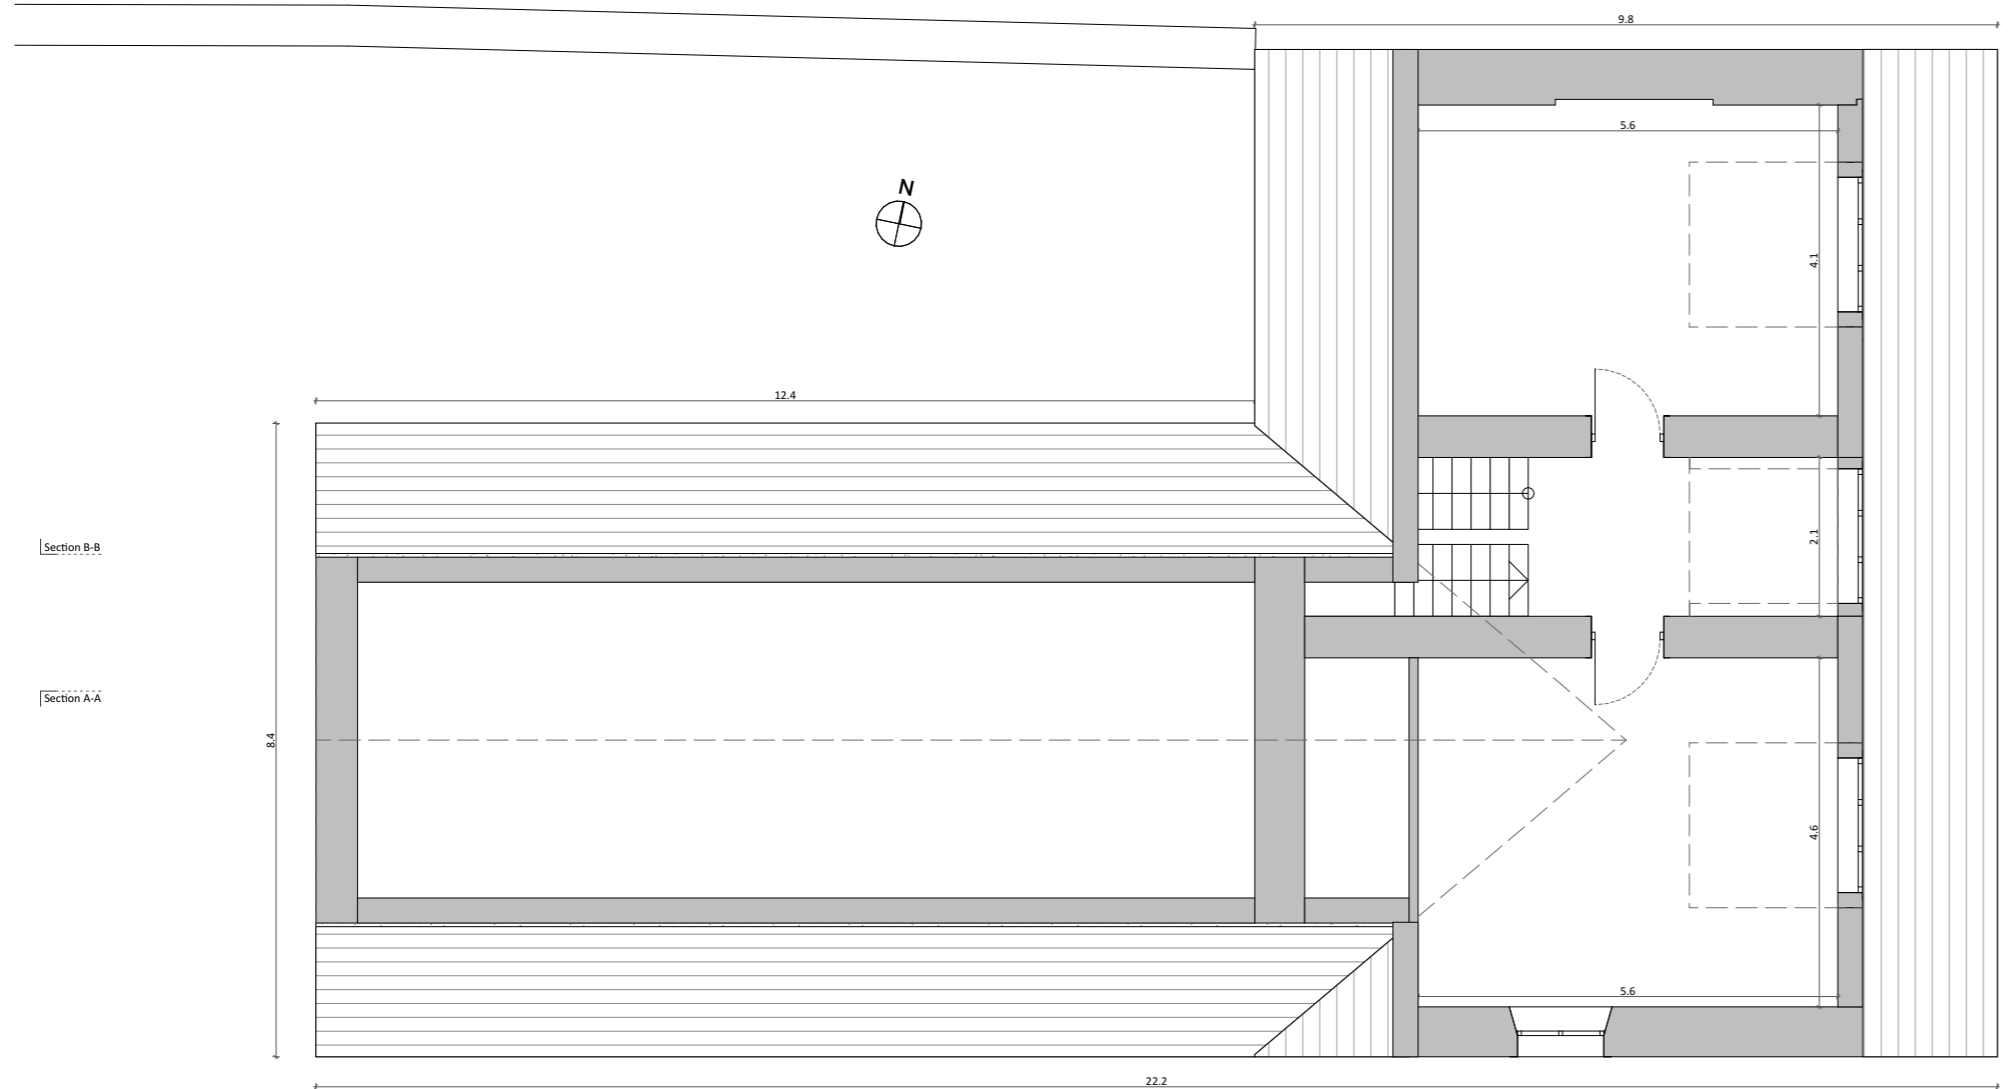

Section B-B

Section A-A


Section B-B

Section A-A

Second Floor 1:100

EXISTING FIRST FLOOR	175.88
EXISTING GROUND FLOOR	194.00
EXISTING SECOND FLOOR	57.83
	<b>427.71 m<sup>2</sup></b>

Rev.	Date	Description	By	Chkd.
A	Sep 22	First Issue	JD	JN

Client  Comhairle Contae an Chabháin  
Cavan County Council

Project  
Kingscourt Public Enhancement Scheme

Title  
NIB Building Survey - Second Floor Plan

Scale @ A3:1:100

Prepared by: AKas	Checked by: NS	Date: Oct. '22
Project Director	S. Kelly	
Drawing Status	Draft	

**TOBIN** CONSULTING ENGINEERS

GUNNANE STRATTON REYNOLDS LAND PLANNING & DESIGN

**architects** NIALL SMITH ARCHITECTS

Niall Smith Architects will not be liable for any use of this document for any purpose other than that for which it was originally prepared and provided. Except where specifically and explicitly agreed in writing by Niall Smith Architects, as copyright holder, no part of this document may be reproduced or transmitted in any form and this document shall not be relied upon by any third party for any purpose.

Drawing No. **11257 - S(00)I.04**

Issue **A**