




E-06 ELEV-06 Block B Proposed Side Elevation 1:150

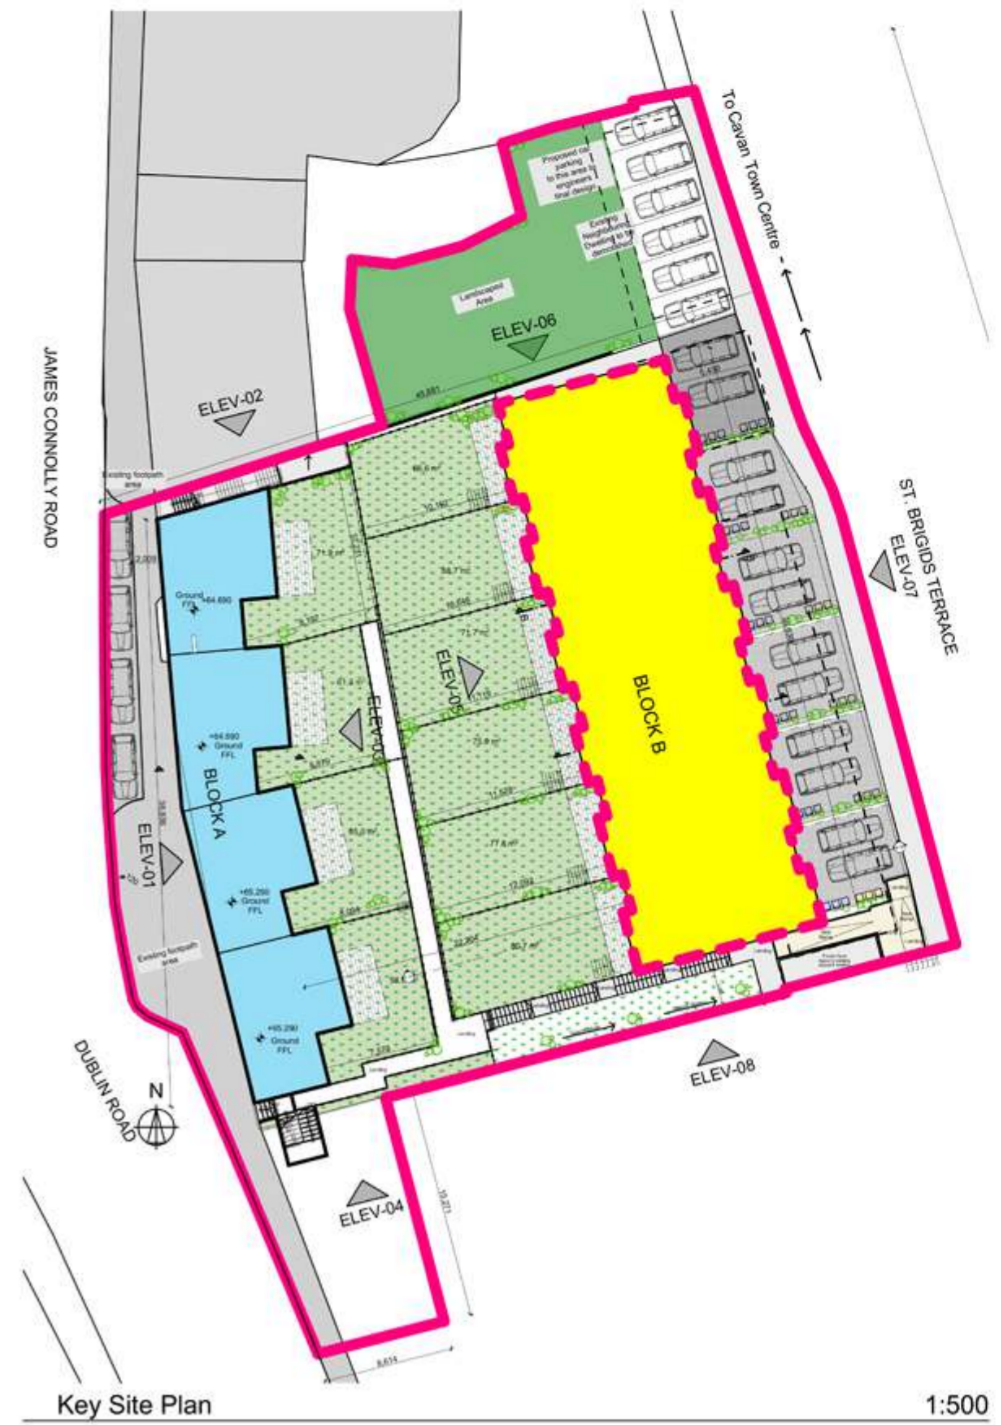

Key Site Plan 1:500

LOCATION OF BLOCK\_B ON SITE 



E-08 ELEV-08 Block B Proposed Side Elevation 1:150

**MATERIAL LEGEND**

- 1 Approved Brick Finish
- 2 RAL Grey PVC Windows
- 3 Recessed Brick Feature
- 4 Approved Powder Coated Metal Panels
- 5 RAL Grey Doors
- 6 Slate / Tile Finish to Roof
- 7 Glass balustrade
- 8 Private Bin Store



E-05 ELEV-05 Block B Proposed Rear Elevation 1:150

**BLOCK B**

**PLANNING DRAWINGS**

ISSUE	DATE	DESCRIPTION	APPD
P02	13-06-2022	Issued for Planning	DR
P01	14-04-2022	Issued for Planning	DR

**Michael Fitzpatrick ARCHITECTS**



RIAI PRACTICE NO. 11039

©MICHAEL FITZPATRICK ARCHITECTS LIMITED  
COPYRIGHT RESERVED

**PROJECT DETAILS**  
Proposed development at St. Brigids Terrace, Co. Cavan for Cavan County Council  
**BLOCK - B ELEVATIONS**

Document Name:  
Project No. Project Originator Volume Level Type Role Sheet No.  
**21072- SBT- MFA-00- ZZ- DR- A -508**

Suitability-Status-Code-Description Issue:  
S2\_Suitable\_For\_Information **P02**

Scale: Drawn by: Checked by: Date:  
As indicated Devanshi Shah David Reilly 13/06/2022  
@ A2

Main Street  
Butlersbridge  
Co. Cavan  
w - www.mfarchitects.ie  
e - info@mfarchitects.ie  
t - 049 4365800

RIAI RIAI RIAI



E-07 ELEV-07 Block B Proposed Front Elevation Facing onto St. Brigids Terrace 1:150