


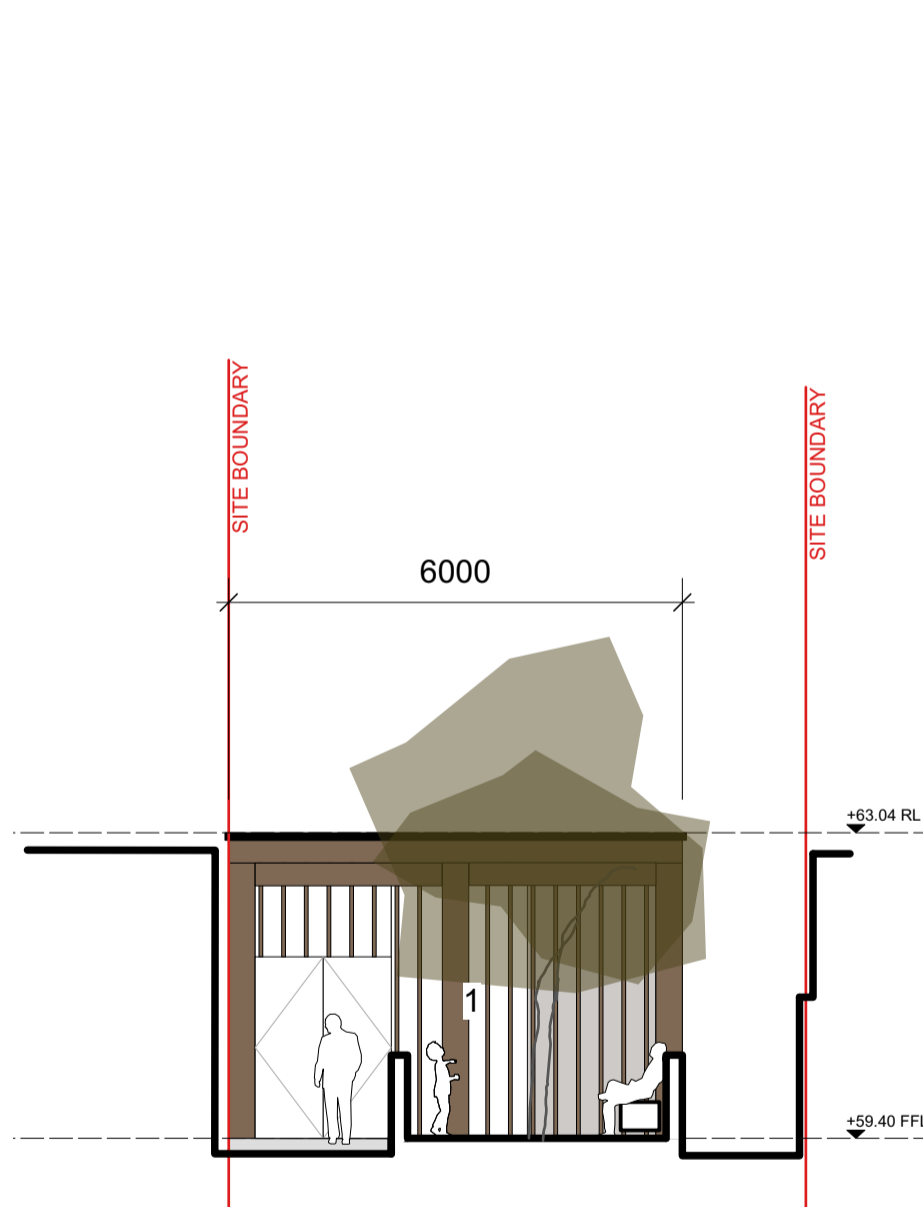


Proposed Patrick Street Elevation 01
Scale: 1:100




Proposed Main Street Elevation 02
Scale: 1:100



Proposed Courtyard Section 03
Scale: 1:100


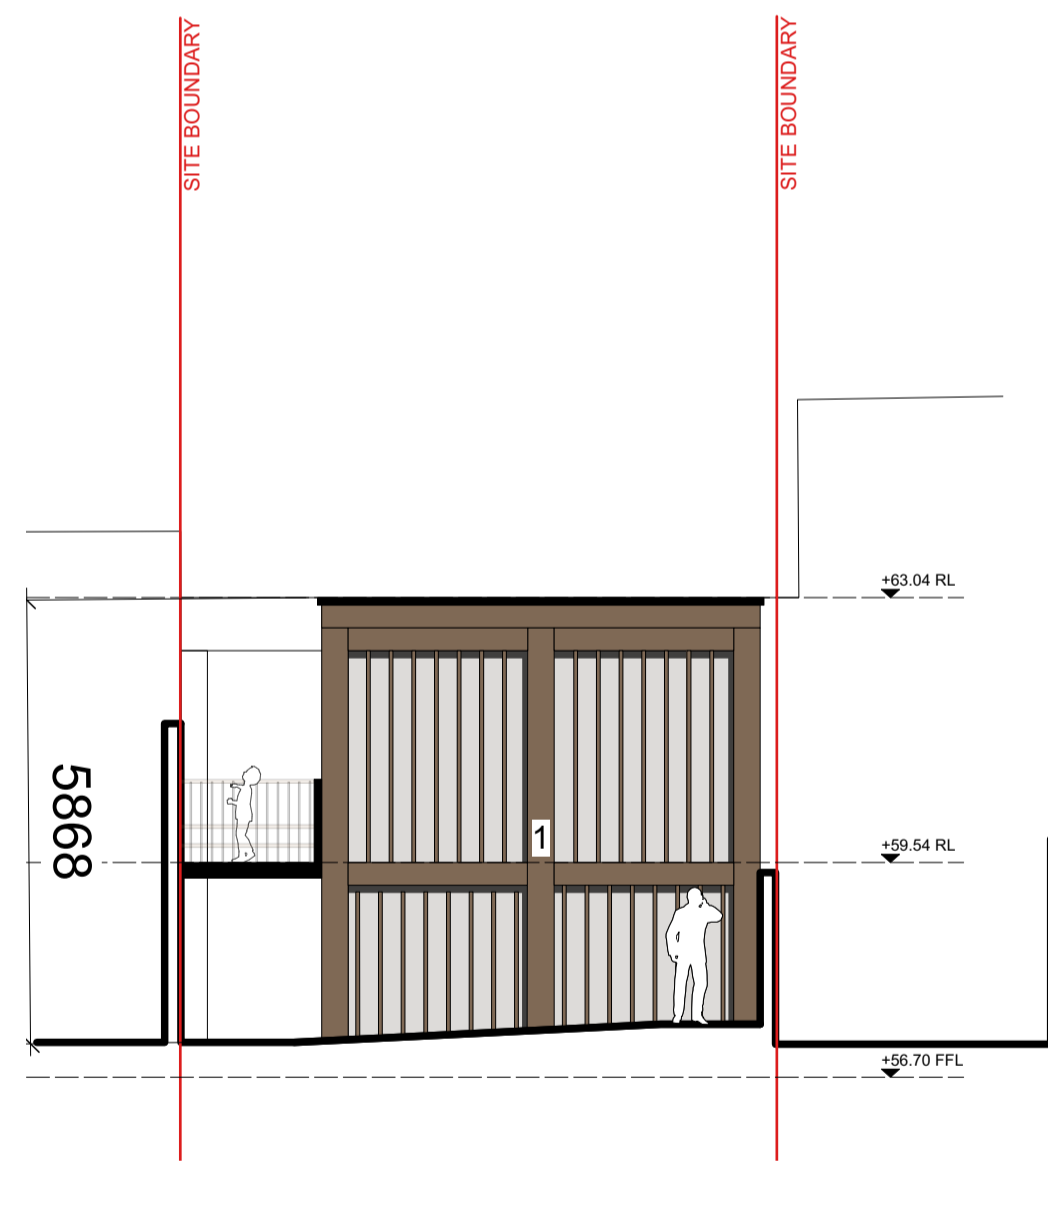


Proposed Dinkins Rear Elevation 04
Scale: 1:100

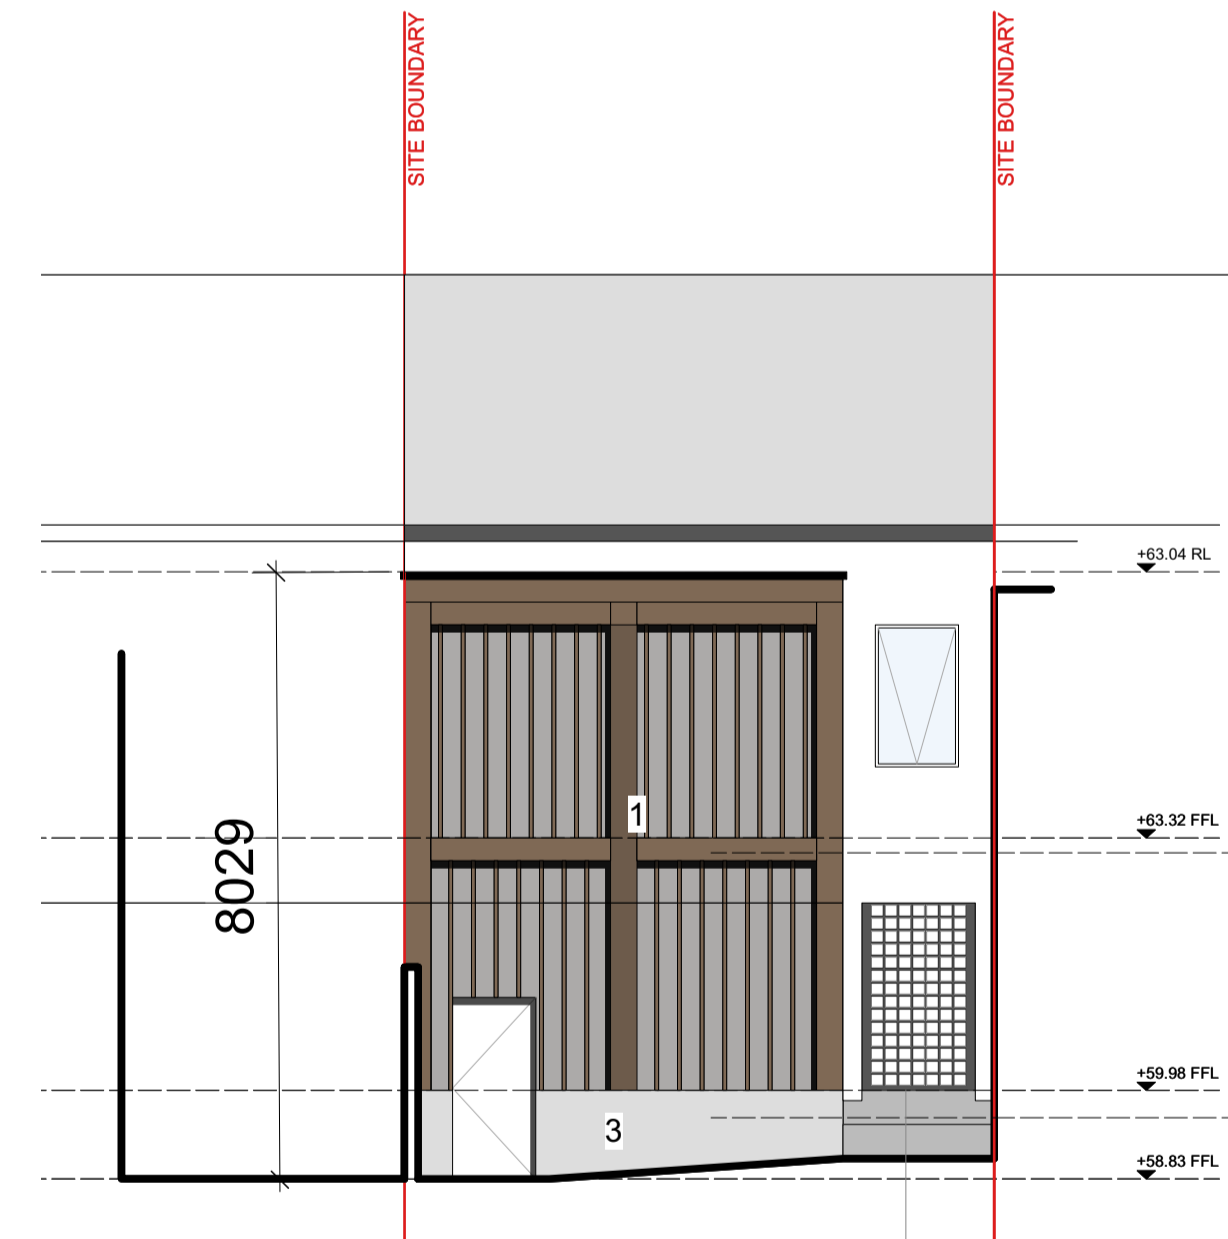

Proposed Dinkins Rear Elevation 05
Scale: 1:100

- LEGEND**
- Proposed glulam/timber structural frame with infill dark stain paneling or glazed panels
 - Proposed Glazing
 - Proposed Stone/Concrete/Render type material

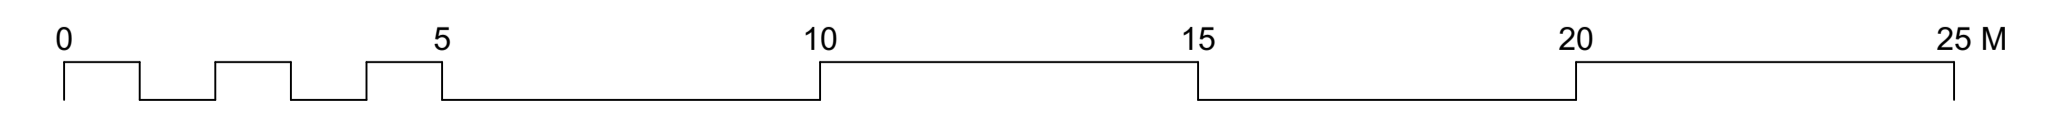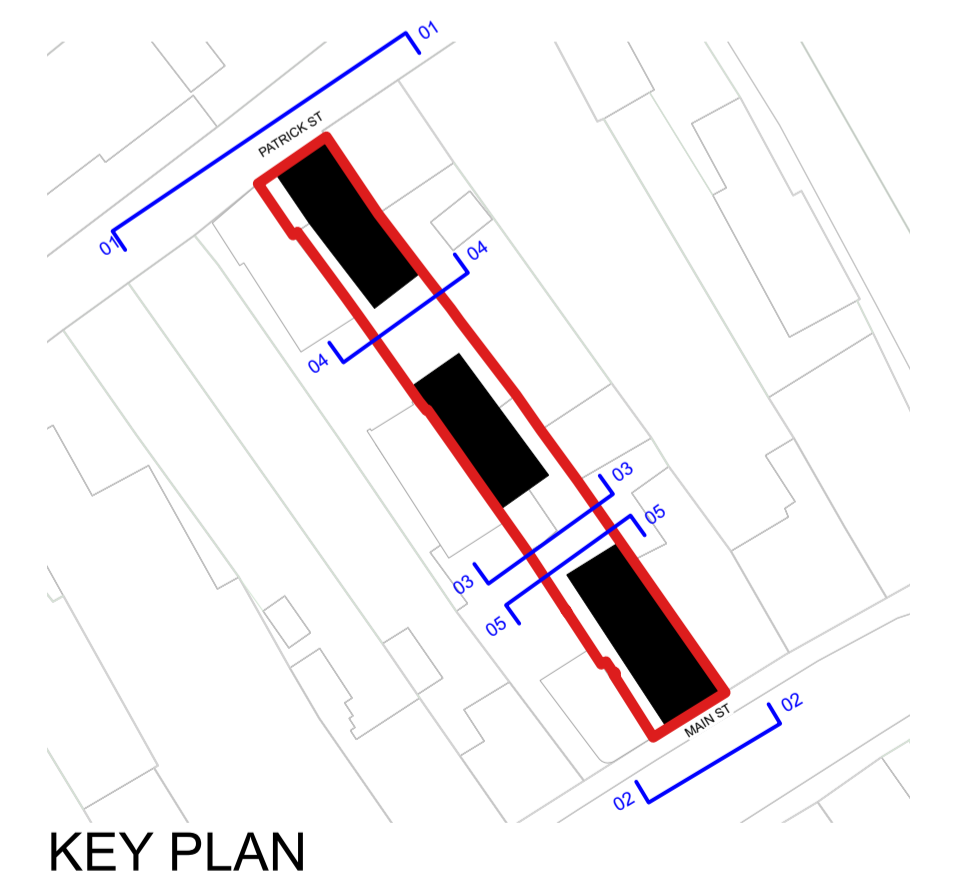

REVISION
revision
revision
revision
revision

NOTES

levels All levels and dimensions to be checked onsite. Any discrepancies to be reported to Cooney Architects. Do not scale off this drawing. Use figured dimensions only.

This drawing is to be read in conjunction with all other relevant Engineering and Architectural drawings and specifications. General structure only. To be cross referenced with all associated Engineers drawings.

copyright This drawing and design is copyright, and may not be reproduced without Cooney Architects permission.

DESIGN TEAM

PLANNING APPLICATION

CooneyArchitects

project title Belturbet Community and Enterprise Hub
 client Cavan County Council
 drawn by EM
 checked by FC

drawing no. 23003-CA-DINKINS-00-DR-A1201
 drawing title Proposed Elevations
 scale 1:100 @ ISO A1
 date 30/01/2024

