



Copyright. All Rights Reserved.
 This work is copyright and cannot be reproduced or copied in any form or by any means (graphic, electronic or mechanical including photocopying) without the written permission of the originator. Any license, express or implied, to use this document for any purpose whatsoever is restricted to the terms of the agreement or implied agreement between the originator and the instructing party.
 Unless otherwise stated all dimensions are in millimeters. Where dimensions are not given, drawings must not be scaled and the matter must be referred to the Landscape Architect. If the drawing includes conflicting details/dimensions the matter must be referred to the Landscape Architect. All dimensions must be checked on site. The Landscape Architect must be informed, by the Contractor, of any discrepancies before work proceeds.
 THIS DRAWING IS TO BE READ IN CONJUNCTION WITH RELEVANT CONSULTANT'S DRAWINGS.

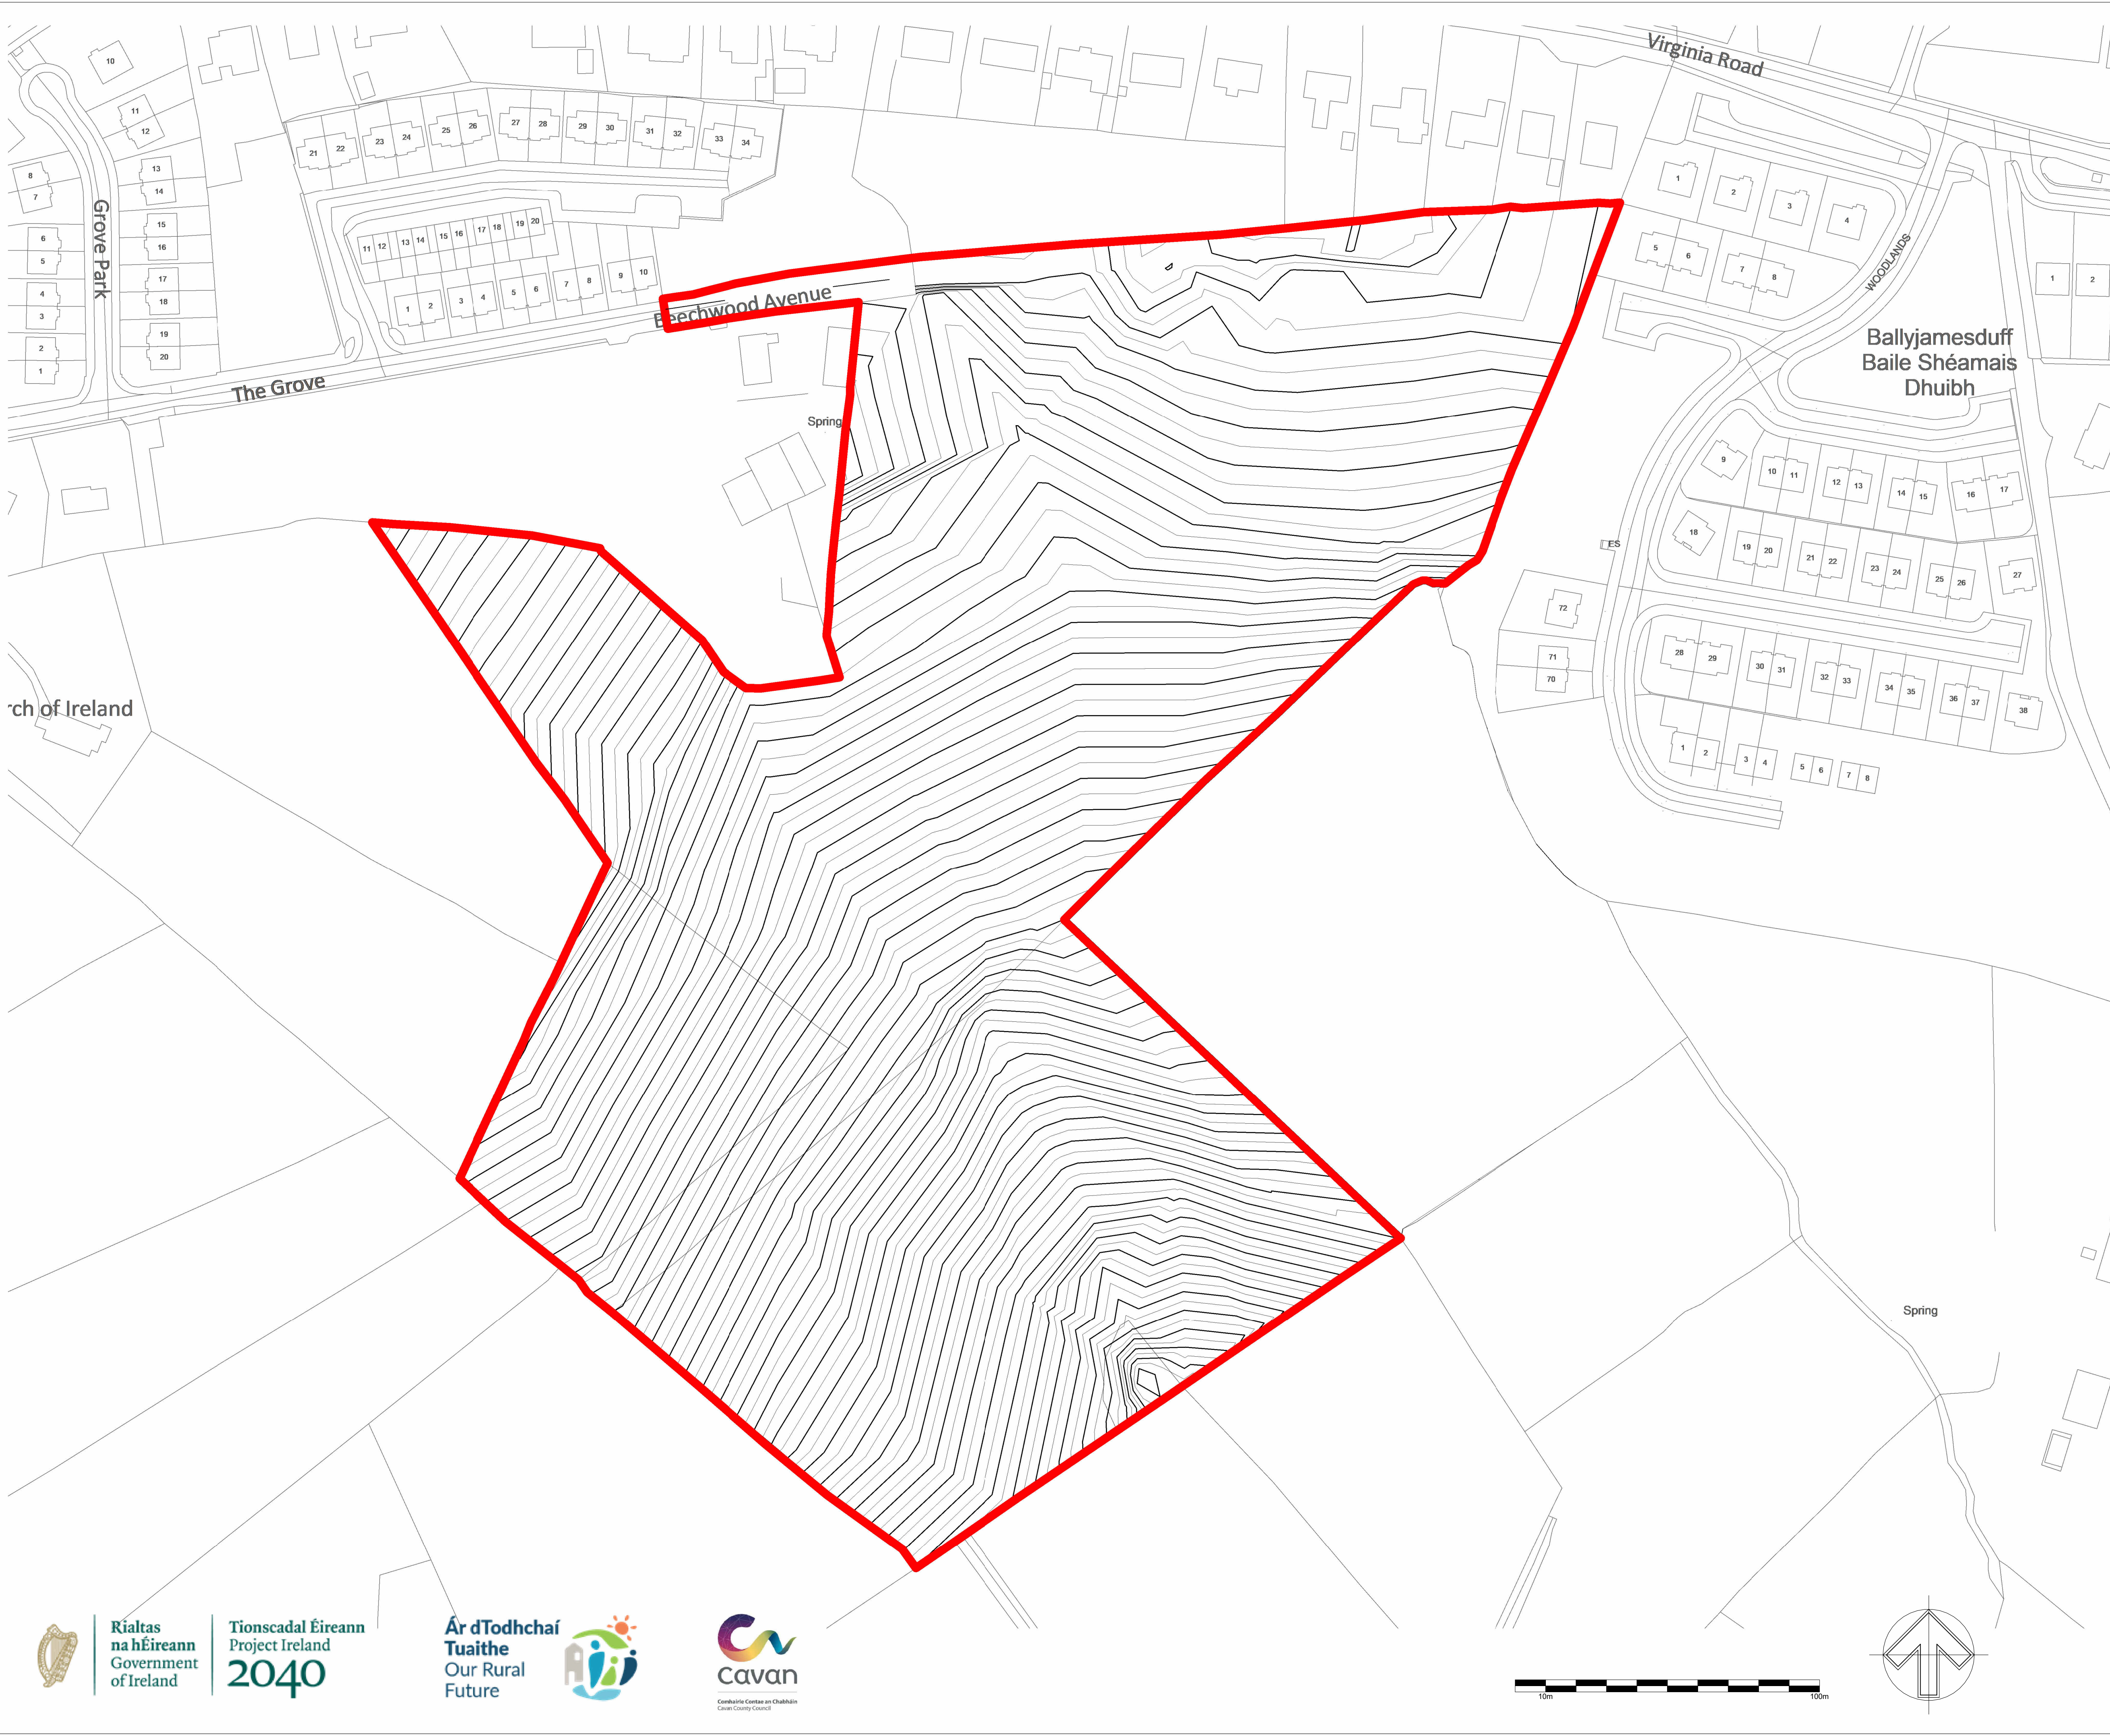

Legend

 Application Site Boundary

ch of Ireland

Ballyjamesduff
 Baile Shéamais
 Dhuibh

Red Line Boundary Updated	MD/BM	17/04/26	P02
Planning Issue	MD/ER	28/11/25	P01
Revision Notes	By/Chk	Date	Rev

Status: PLANNING



Hawarden House, 163 Upper Newtownards Road, Belfast, BT4 3HZ
 T: +44 (0) 28 9029 8020 E: info@parkhood.com parkhood.com

Client: Cavan County Council

Project: Cornahilt, Ballyjamesduff
 County Cavan

Title: Existing Site Plan

Job No: 8306	Scale@A1: 1 : 1000	Date: Aug 2025
--------------	--------------------	----------------

Drawing Number						
Project	Originator	Volume	Level	Type	Role	Revision
8306	PHL	ZZ	ZZ	DR	L	0002 PD2



Rialtas
 na hÉireann
 Government
 of Ireland

Tionscaldal Éireann
 Project Ireland
 2040

Ar dTodhchaí
 Tuaithe
 Our Rural
 Future

