




NOTES

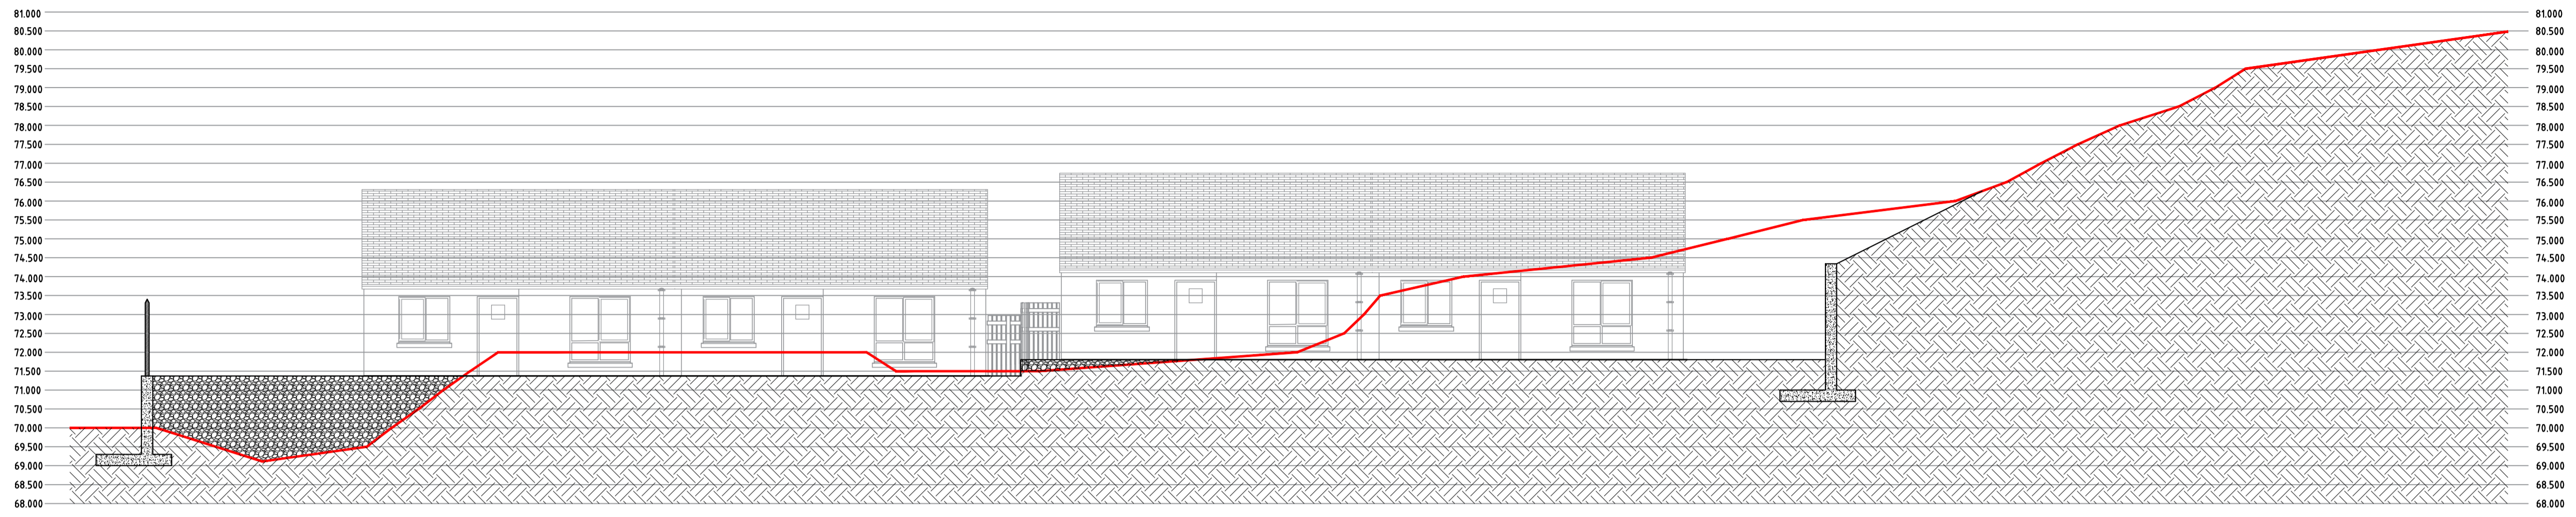

**SECTION A-A**  
SCALE - 1:100

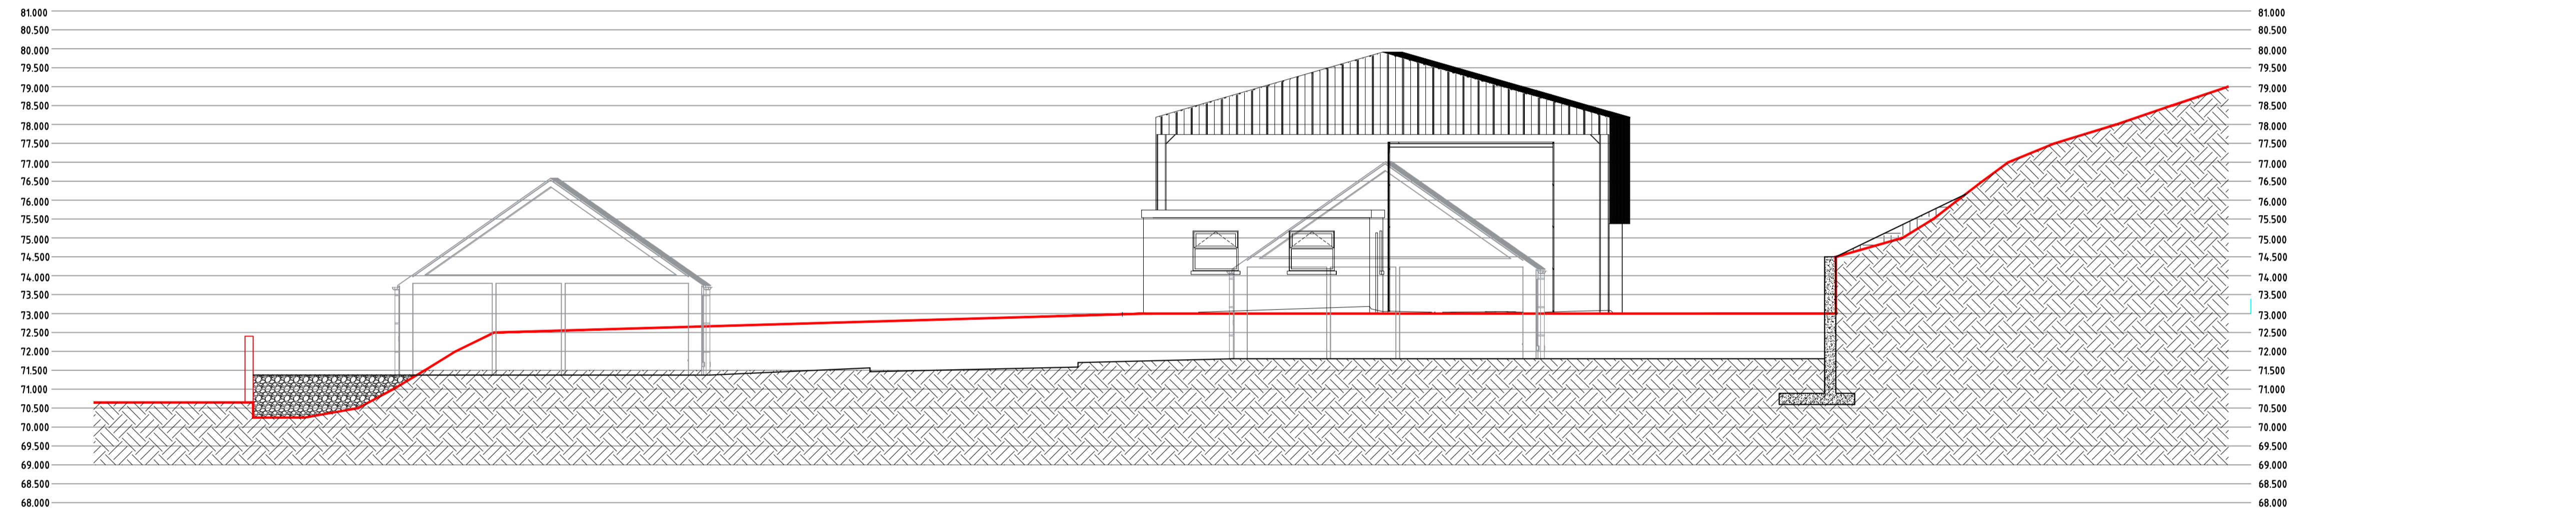

**SECTION B-B**  
SCALE - 1:100

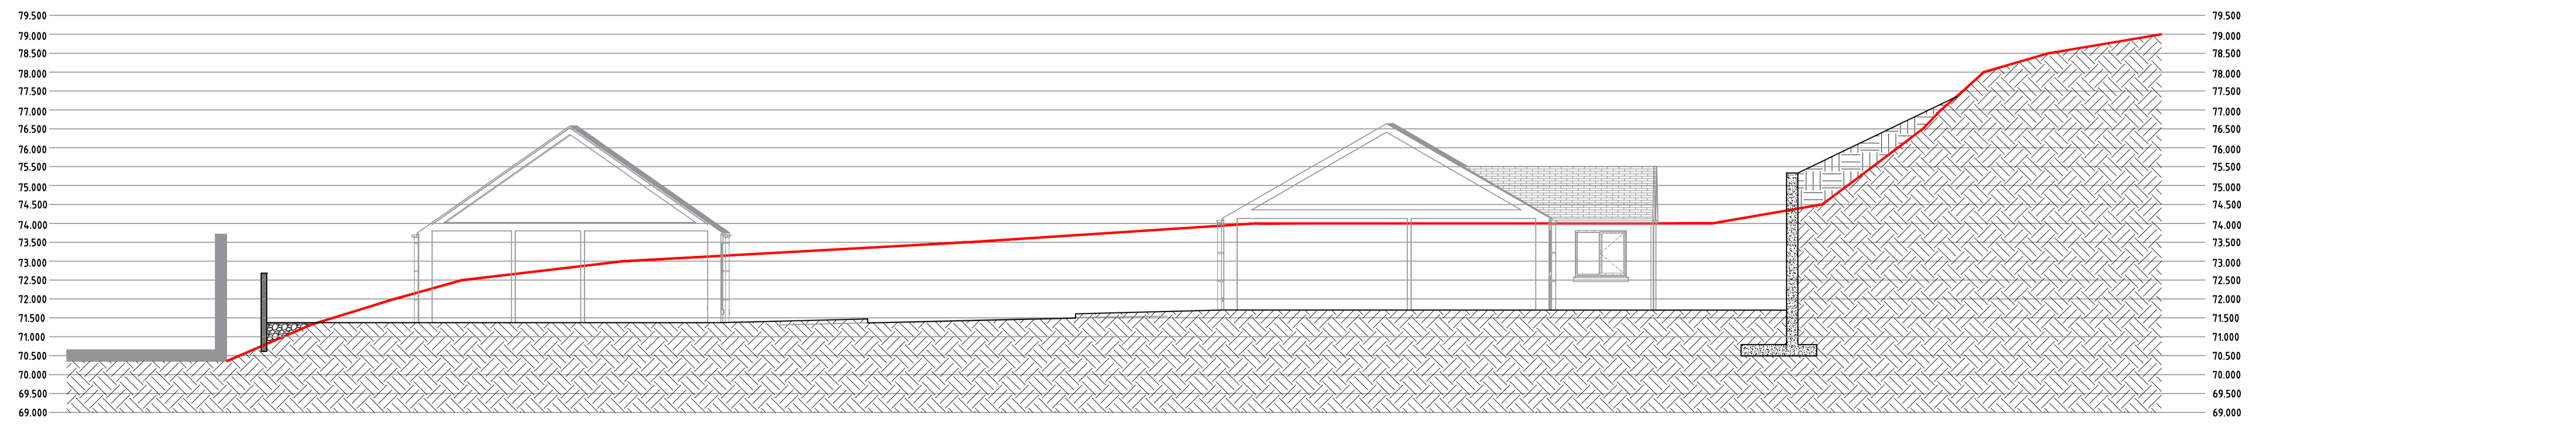

**SECTION C-C**  
SCALE - 1:100

REV.	DATE	DESCRIPTION	APPROVED

COPYRIGHT RESERVED - THIS DRAWING IS NOT TO BE USED FOR A PURPOSE OTHER THAN THAT FOR WHICH IT HAS BEEN ISSUED BY ALAN TRAYNOR CONSULTING ENGINEERS. NOR IS IT TO BE COPIED OR REPRODUCED IN ANY MANNER WITHOUT WRITTEN CONSENT.

	
<b>Alan Traynor</b> Consulting Engineers Ltd	
	Belturbet Business Park Creeny Belturbet Co. Cavan W14AY94 TEL: (+353) 49 9522236 E-MAIL: info@alantraynor.com WEB: www.alantraynor.com
Bond House 9-10 Lower Bridge Street Dublin 8 D08H76 TEL: (+353) 1 9697881 E-MAIL: dublin@alantraynor.com WEB: www.alantraynor.com	

CLIENT  
**CAVAN COUNTY COUNCIL**

PROJECT TITLE  
**HOUSING DEVELOPMENT AT KINNYPOTTLE, CAVAN TOWN, CO.CAVAN**

DRAWING TITLE  
**SECTIONS A-A, B-B, C-C**

SCALE <b>1:100</b>	DRAWN MARC MCGRIBDE DATE JAN 2021	CHECKED LIAM MCELGUNN DATE JAN 2021	APPROVED ALAN TRAYNOR DATE JAN 2021
-----------------------	--	--	--

DRAWING No. <b>20-143-104</b>	REV.
----------------------------------	------