




**SECTION A-A**  
(SCALE 1:20)

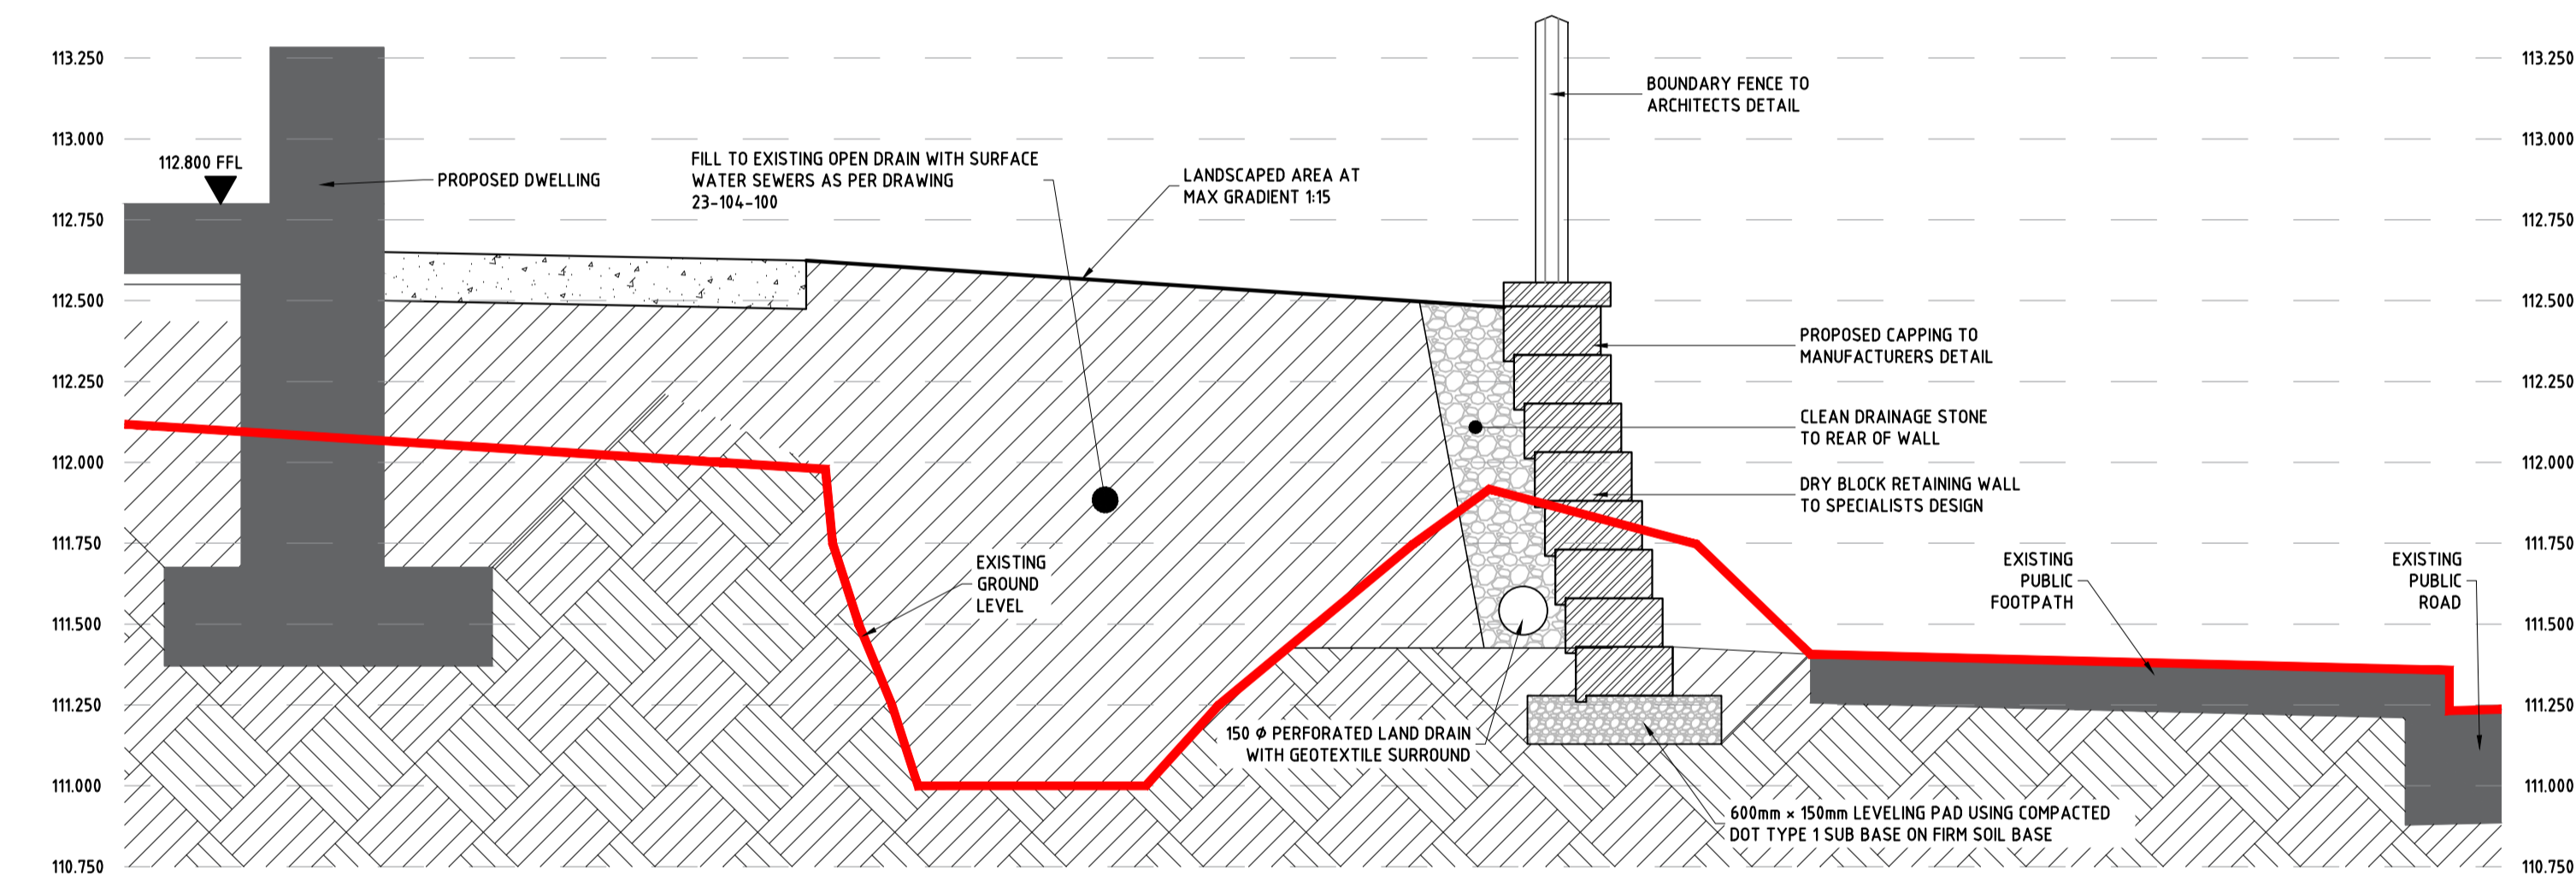


**SECTION B-B**  
(SCALE 1:20)

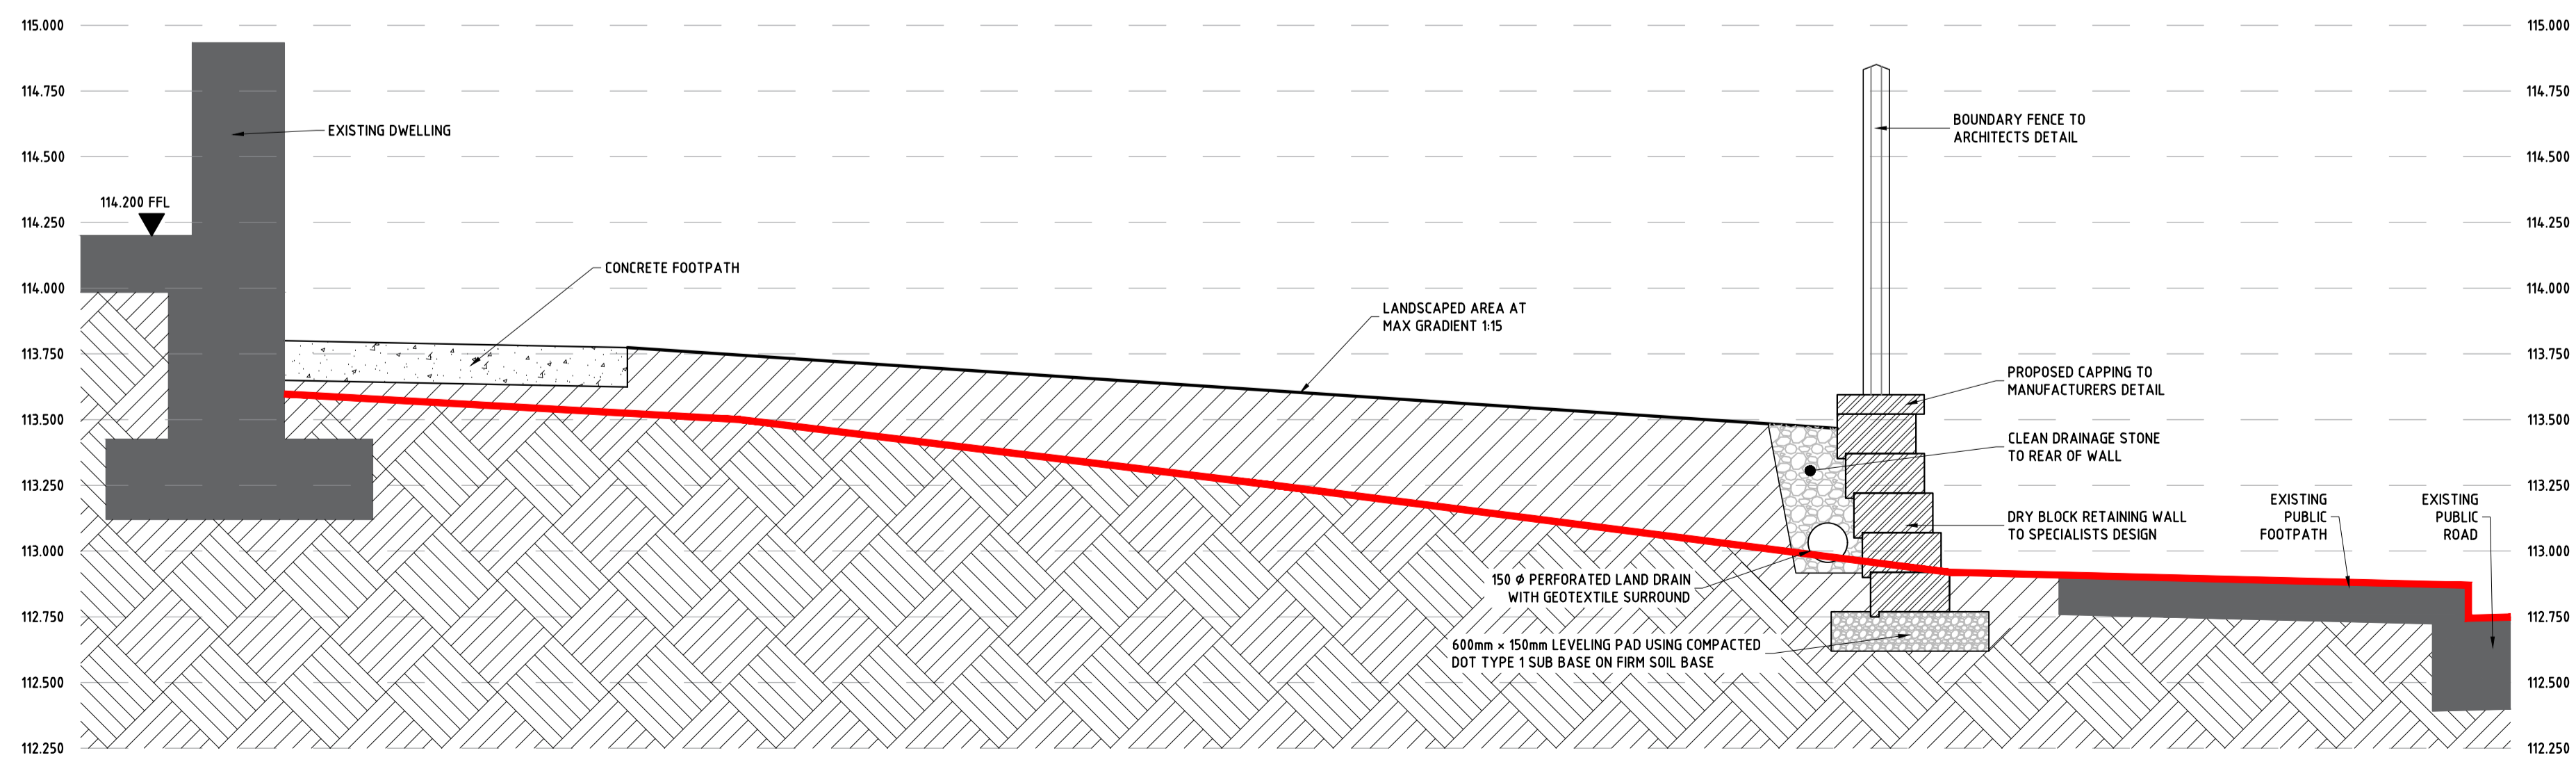

**SECTION D-D**  
(SCALE 1:20)

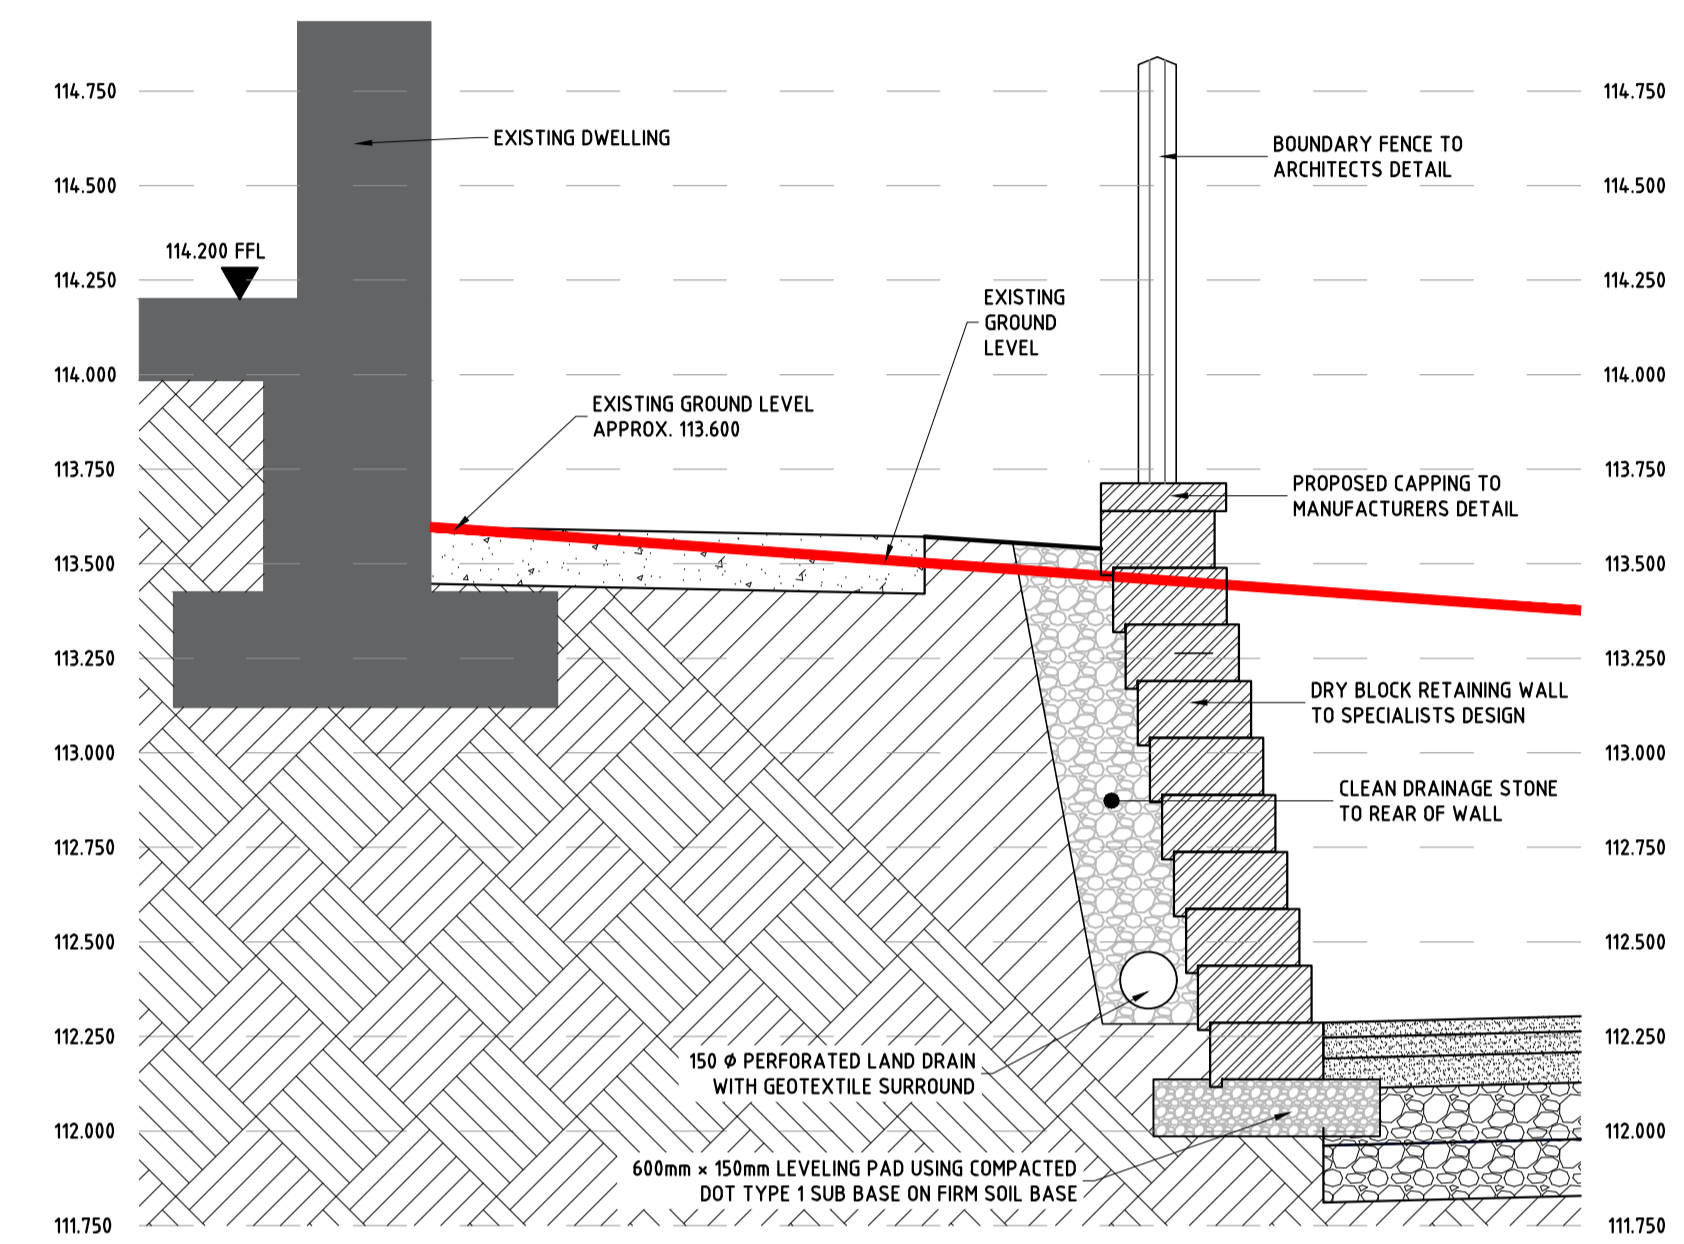

**SECTION C-C**  
(SCALE 1:20)

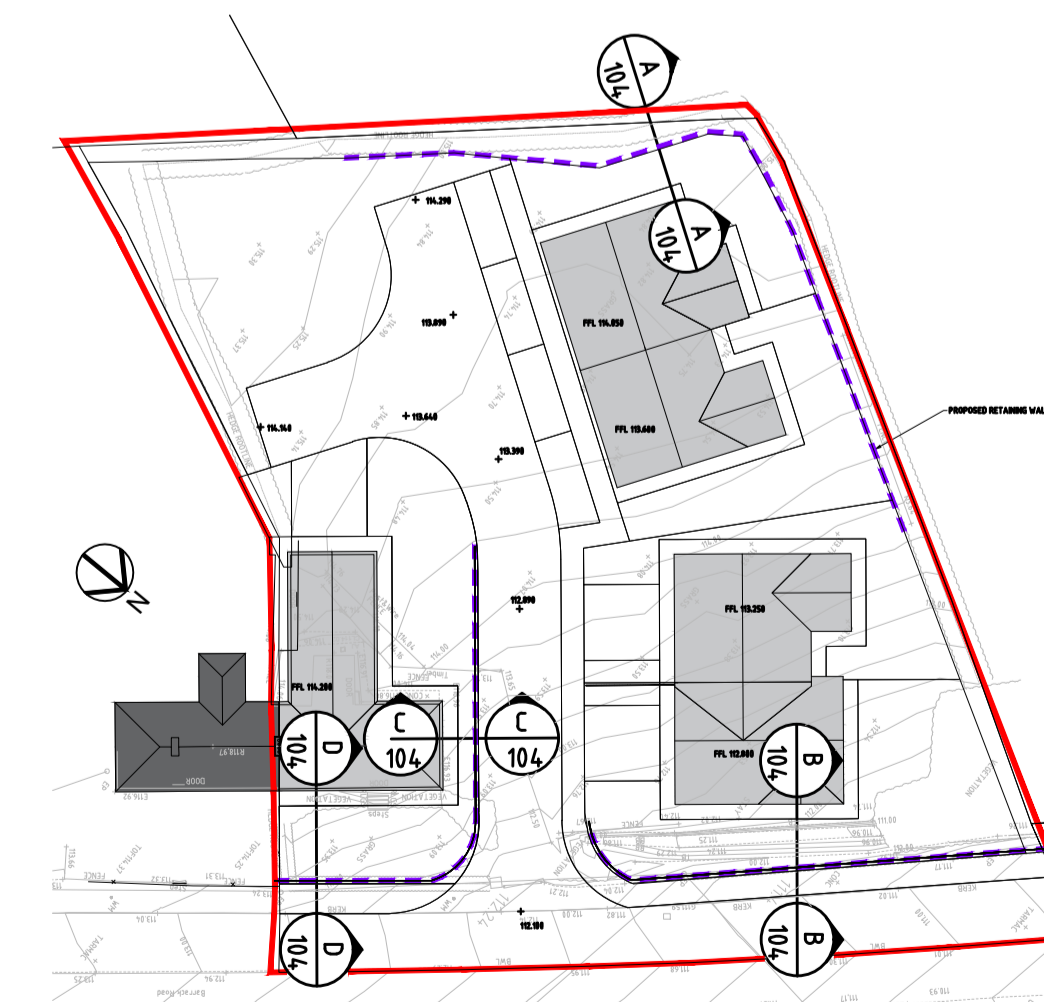

**SITE LAYOUT**  
SCALE 1:500

NOTES

TENDER

T1	04/10/2023	ISSUED FOR TENDER	JOR
REV.	DATE	DESCRIPTION	APPROVED

COPYRIGHT RESERVED - THIS DRAWING IS NOT TO BE USED FOR A PURPOSE OTHER THAN THAT FOR WHICH IT HAS BEEN ISSUED BY ALAN TRAYNOR CONSULTING ENGINEERS. NOR IS IT TO BE COPIED OR REPRODUCED IN ANY MANNER WITHOUT WRITTEN CONSENT.

**Alan Traynor Consulting Engineers Ltd**

Unit 4, Betsburbet Business Park, Creeny, Betsburbet, Co. Cavan HA4Y9L  
 TEL: (+353) 49952234  
 2nd Floor, 67-70 Meath St, Dublin 8 D08X9Y3  
 TEL: (+353) 1947881  
 Email: info@alantaynor.com Website: www.alantaynor.com

**ISO 9001 CERTIFICATION EUROPE**

CLIENT  
**CAVAN COUNTY COUNCIL**

PROJECT TITLE  
**PROPOSED RESIDENTIAL DEVELOPMENT AT BARRACK LANE, KILNALECK, CO. CAVAN**

DRAWING TITLE  
**PROPOSED SITE BOUNDARY SECTIONS**

SCALE <b>AS SHOWN</b>	DRAWN JOHN O'REILLY DATE JUNE 2023	CHECKED LIAM MCELGUNN DATE JUNE 2023	APPROVED ALAN TRAYNOR DATE JUNE 2023
--------------------------	---	---	---

DRAWING No. <b>23-104-104</b>	REV. <b>T1</b>
----------------------------------	-------------------