




1 Site Boundary Layout 1:250

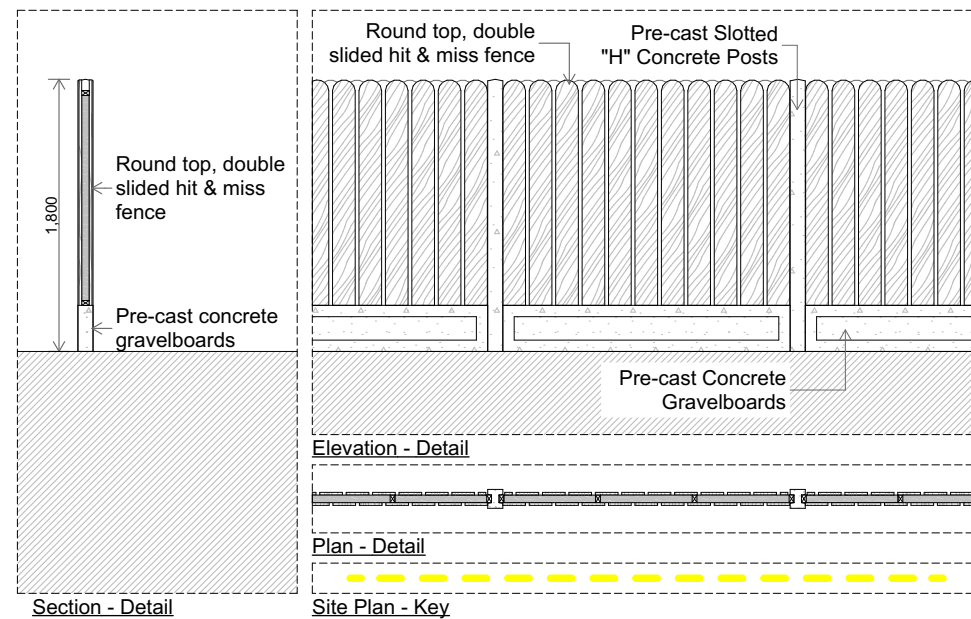


2 Boundary Wall 'A' 1:50

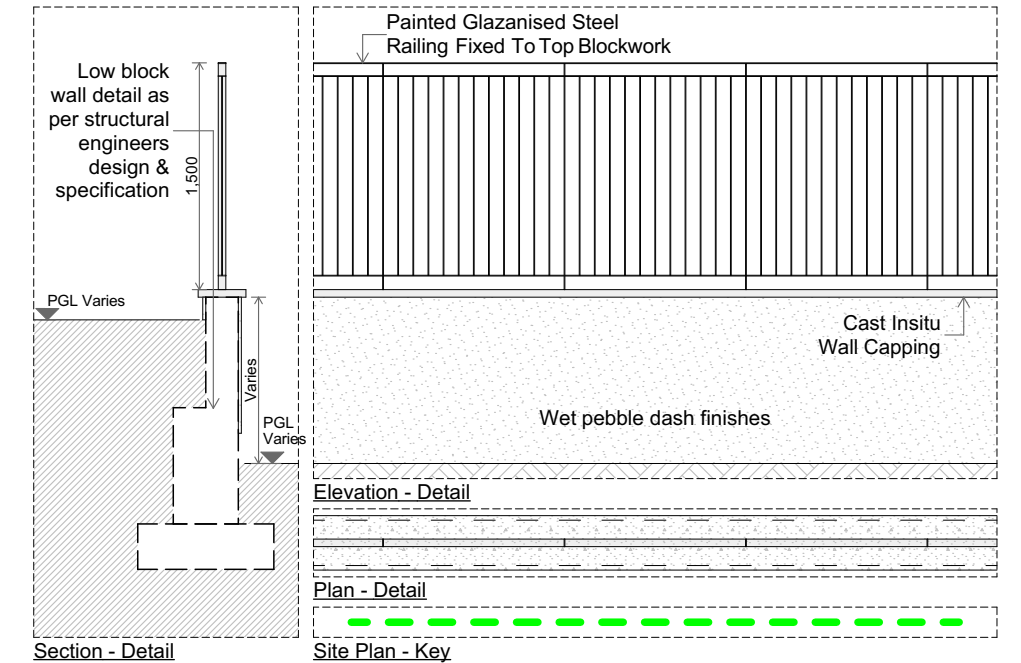

3 Boundary Wall 'B' 1:50

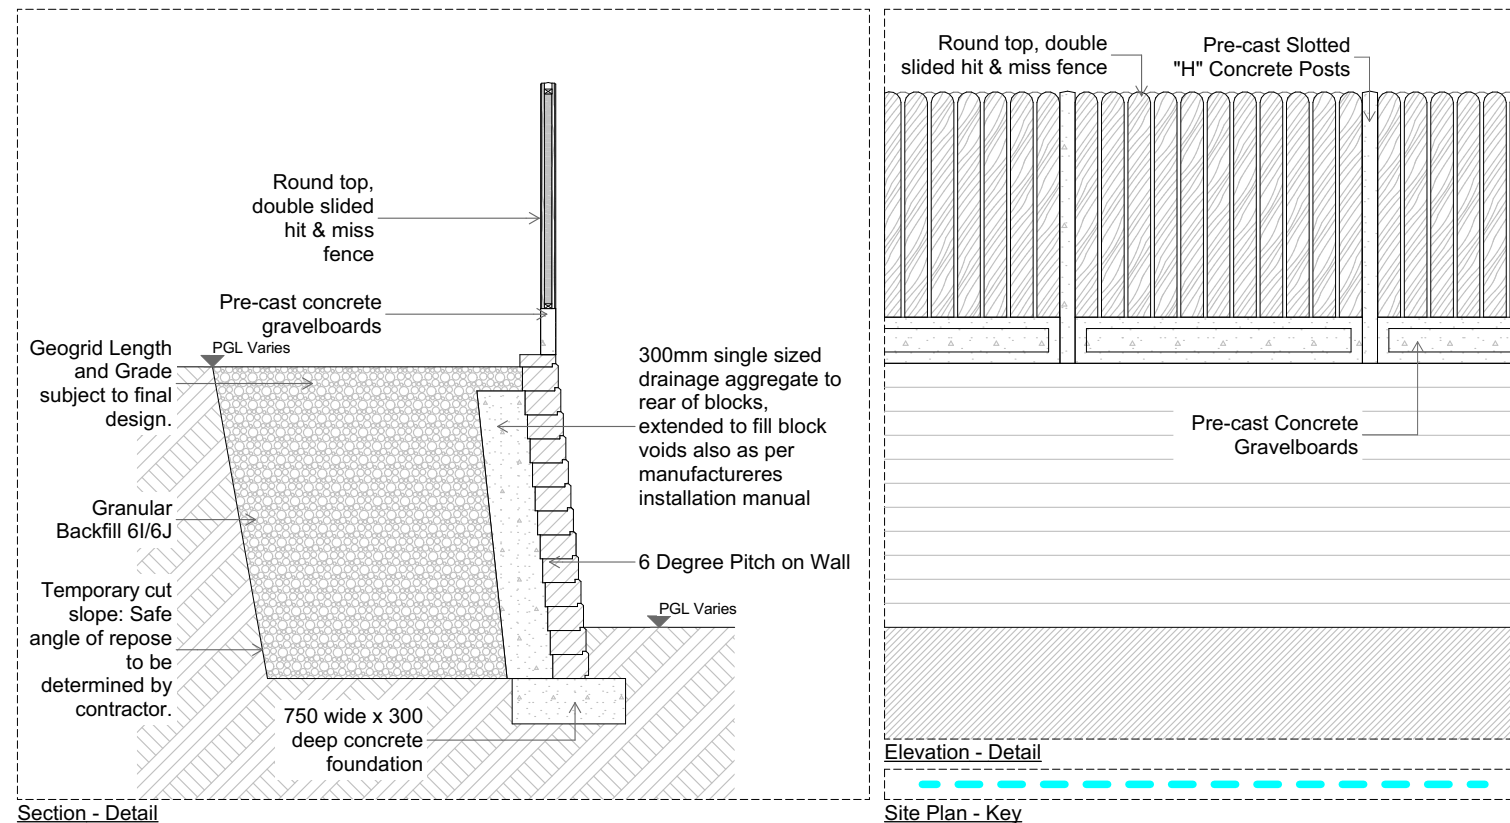

4 Boundary Wall 'C' 1:50

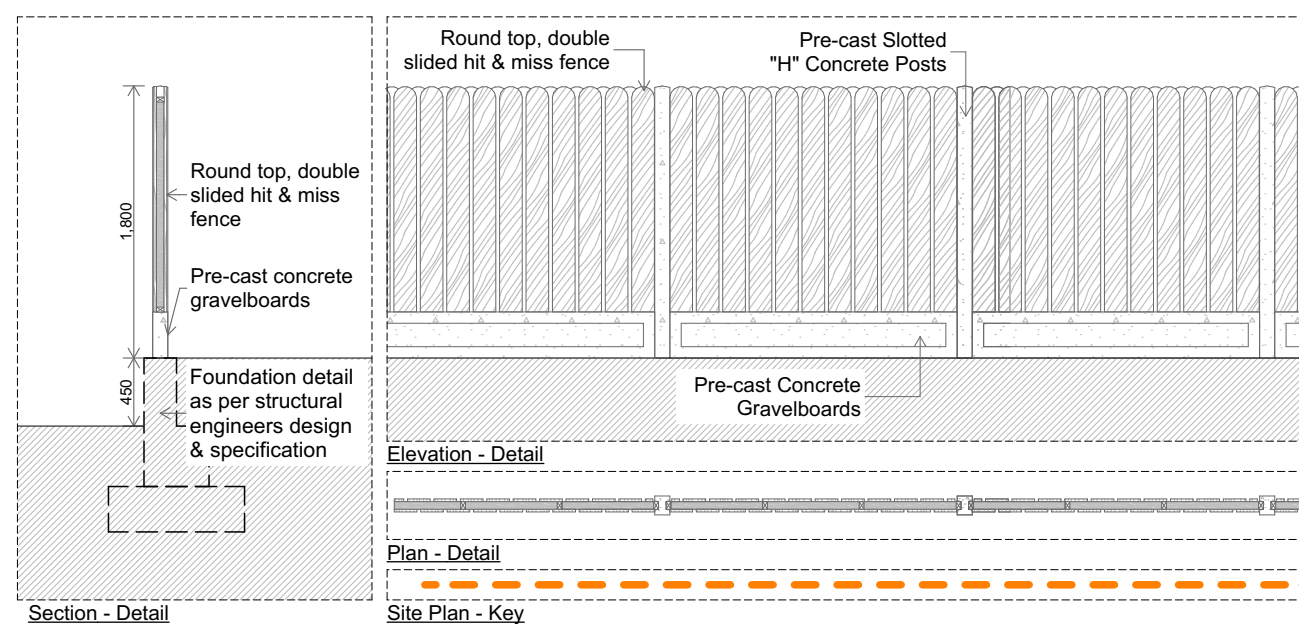

5 Boundary Wall 'D' 1:50



Rev	Issue Date	Description	Approved by

Purpose of Issue
PLANNING

Wynne Gormley Architects & Surveyors Ltd.
© WGG ARCHITECTS & SURVEYORS LTD
COPYRIGHT RESERVED

JOB DETAILS

Proposed Housing Development
@ 157 Barrack Road, Kilmaleck, Co. Cavan,
for Cavan Co. Council

Scale @ A2
As indicated

Dwg.no
PL22-075-201

Amend.

Date
17/10/2023

Description
Site Boundary Layout

Drawn by
J Mrowiec

Checked by
E Gilsenan

21, Church View, Cavan
T +353 49 43 61096
F +353 49 43 62907
E info@wggarchitects.ie
W www.wggarchitects.ie