



SECTION D - MAIN STREET

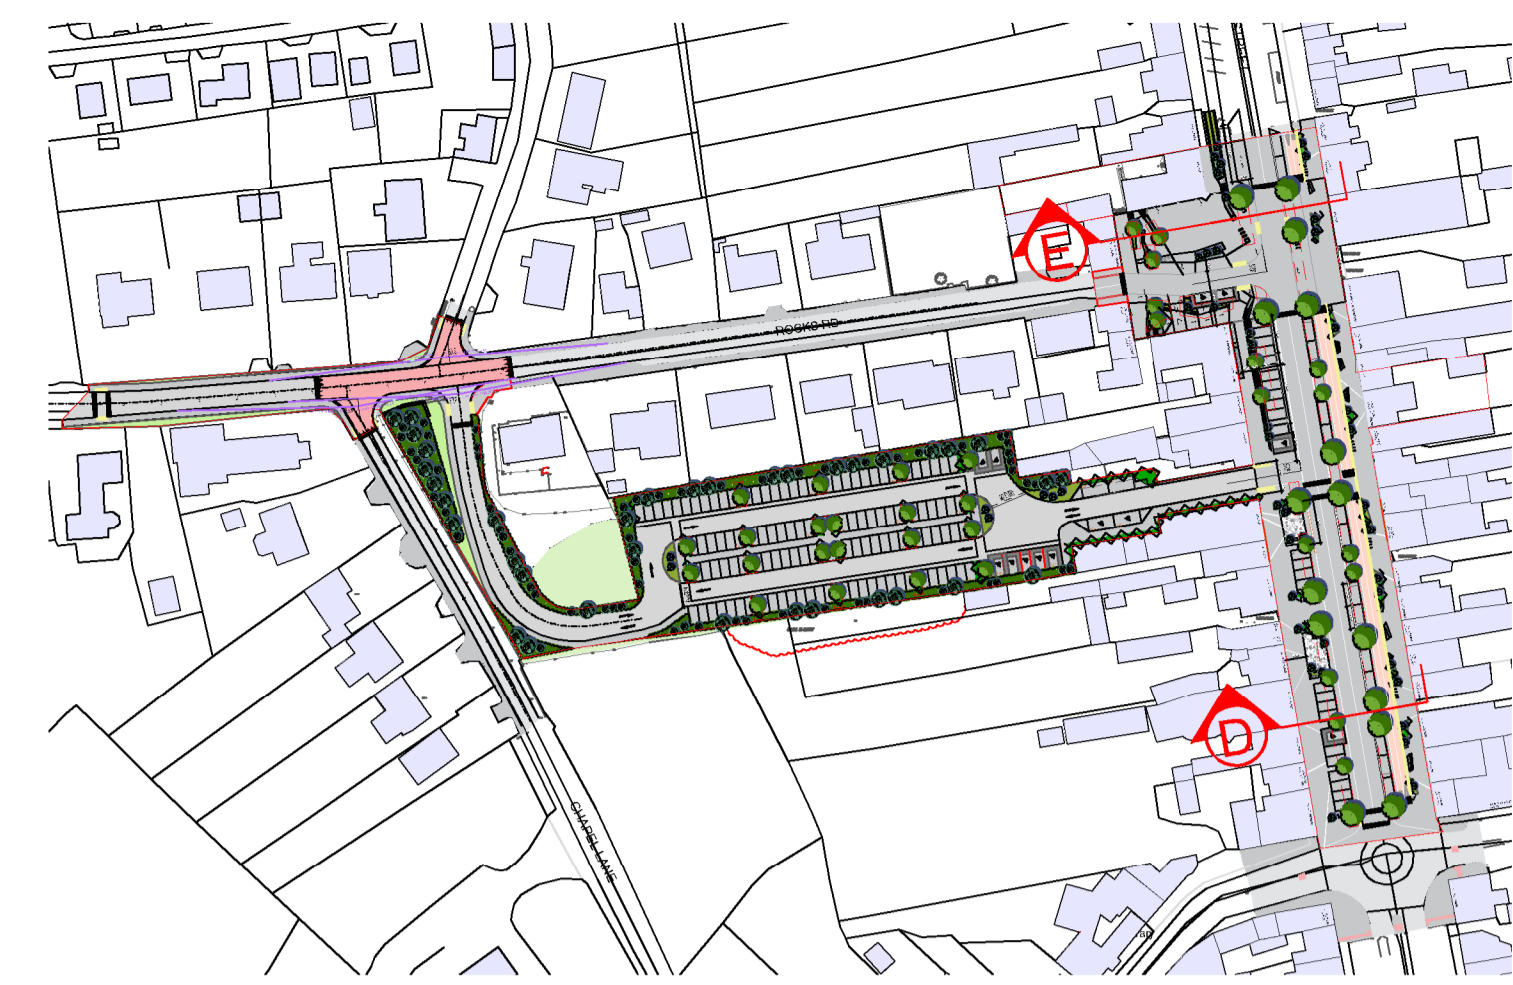

KEY PLAN 1:2000@A1

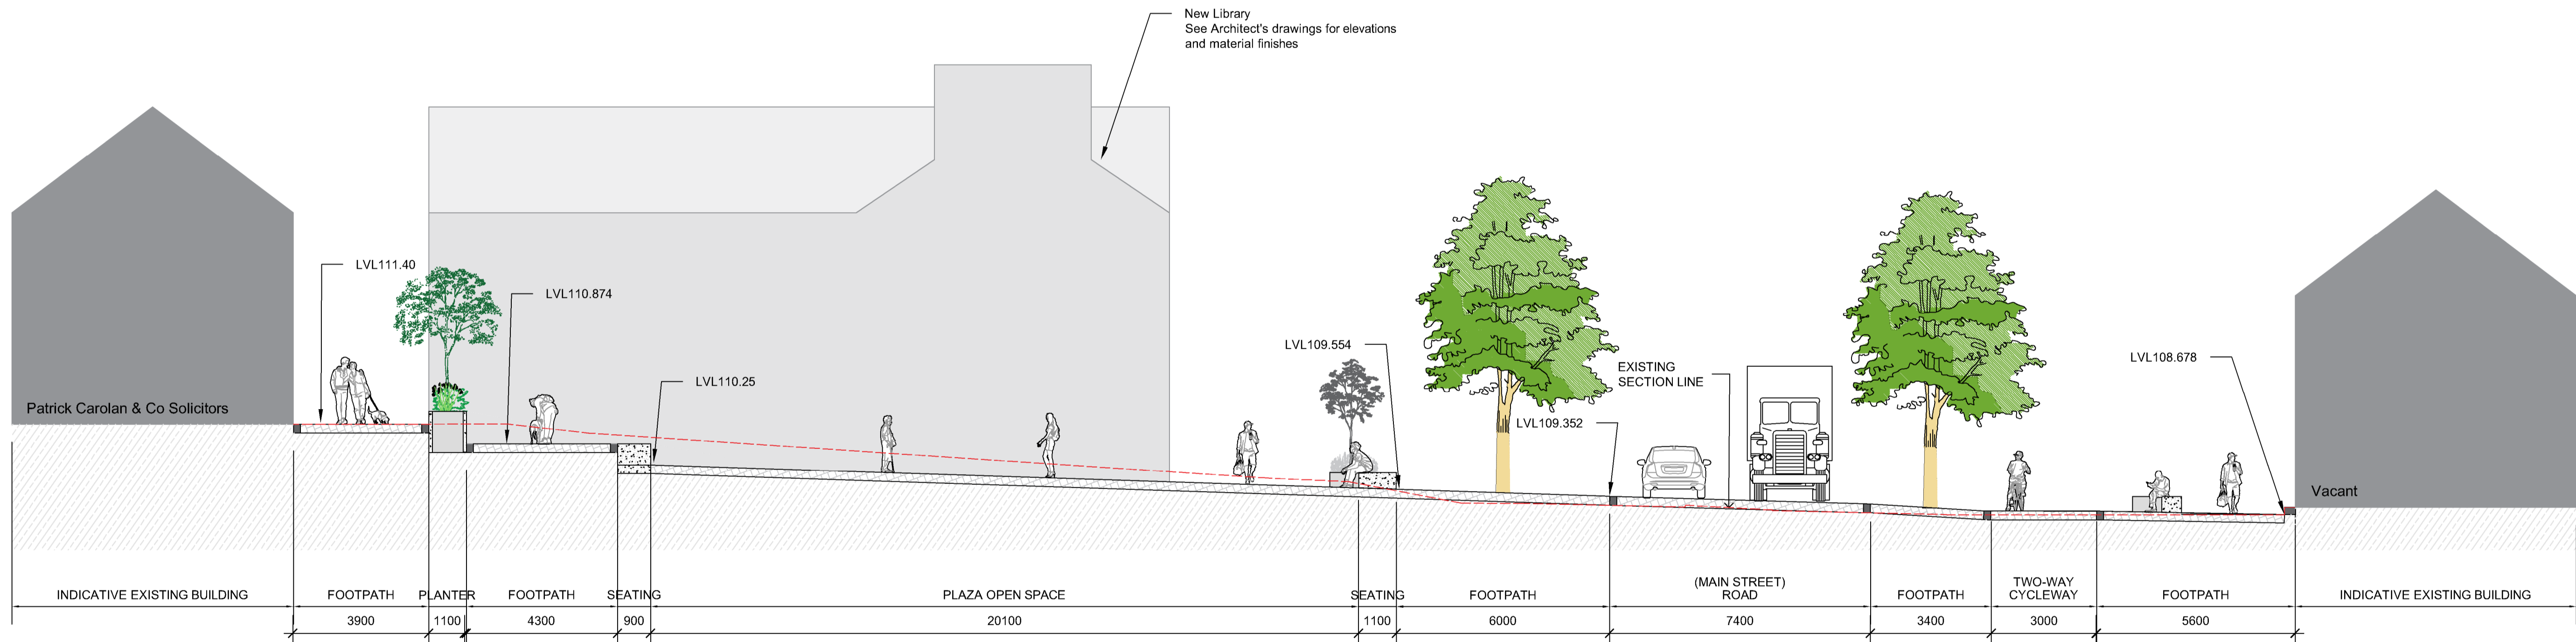

SECTION E - MARKET SQUARE

NOTE: ALL MATERIALS AND FINISHES ARE SUBJECT TO FURTHER DETAILED DESIGN



REV	DATE	AMENDMENT

CUNNANE STRATTON REYNOLDS  
LAND PLANNING & DESIGN



DUBLIN OFFICE  
3 MOLESWORTH PLACE DUBLIN 2  
TEL 01 861 0419 FAX 01 861 0431  
EMAIL info@csriandplan.ie



PROJECT: KINGSCOURT TOWN CENTRE REGENERATION	DATE: OCT 2022
DRAWING: SITE SECTIONS 2 of 3	SCALE: 1:100@A1
	DRAWN: CHECKED: FDL MS
	DRAWING NO: 21545-2-202