

New garden space with open lawn areas, loop gravel path and orchard tree planting.

A mixture of native tree planting to promote biodiversity in the area.

A mixture of resin bound and paved surfacing within main square.

Retaining wall to boundary in order to drop levels and create accessible space within.

Covered 'market' space with materials to compliment the extension works. Large open paved area underneath approximately 8mx18m.

Access path

Existing overgrown area cleared with new boundary hedging and fencing.

Proposed boundary wall to close off area from public. Secure railing and gates for access into public space.


Proposed retaining wall in order to create ramped access from the main square upto the garden space.

Proposed seating area with specimen tree planting

Wall mounted signage throughout space

Ramped access to rear doors of extension

Bench seating to side of entrance

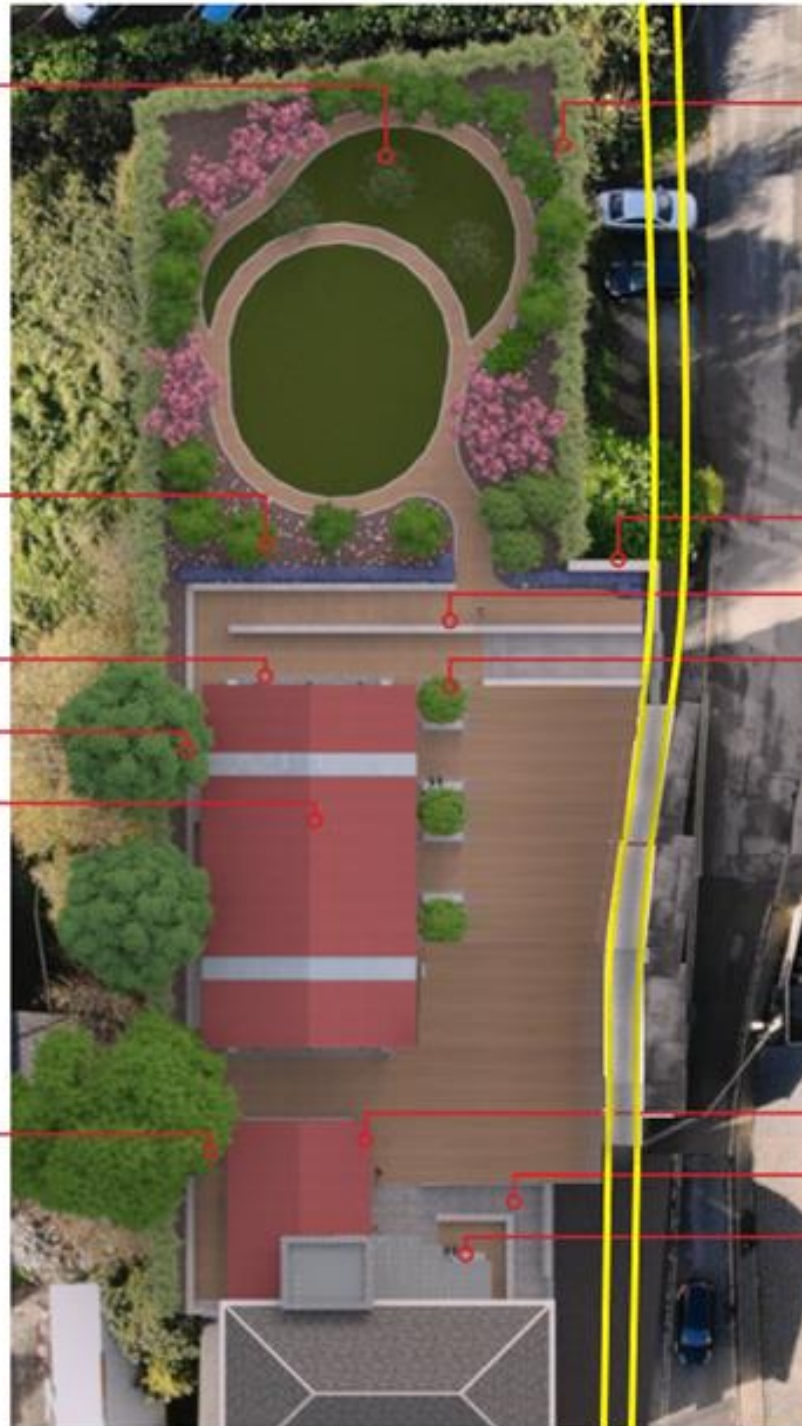

RACKLEY
LANDSCAPE SERVICES

Concept Landscape Design

Market Square

Ballyconnet

7th November 2023