



1 Section 6
4102 Scale: 1 : 500

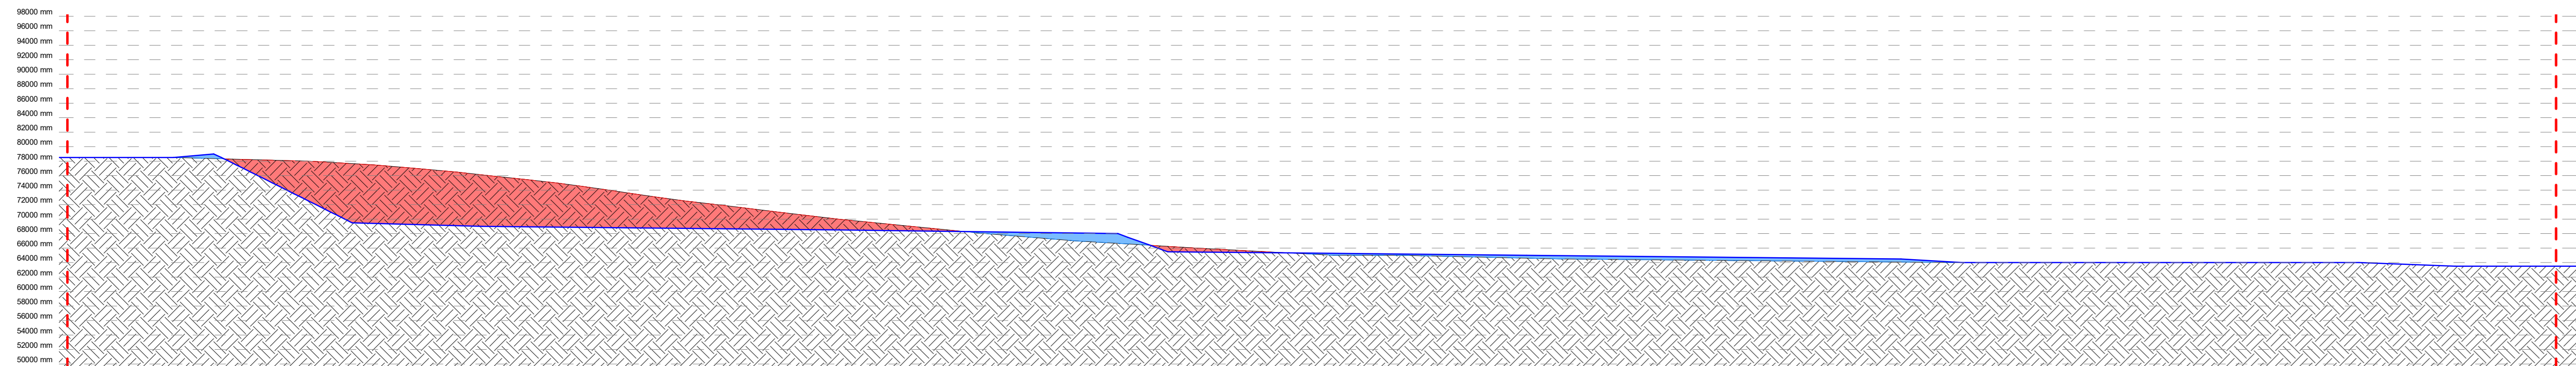





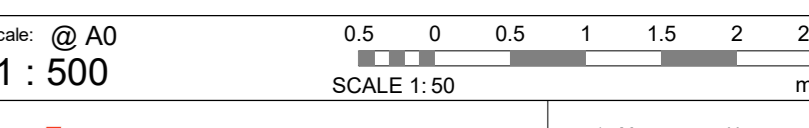

2 Section 7
4102 Scale: 1 : 500

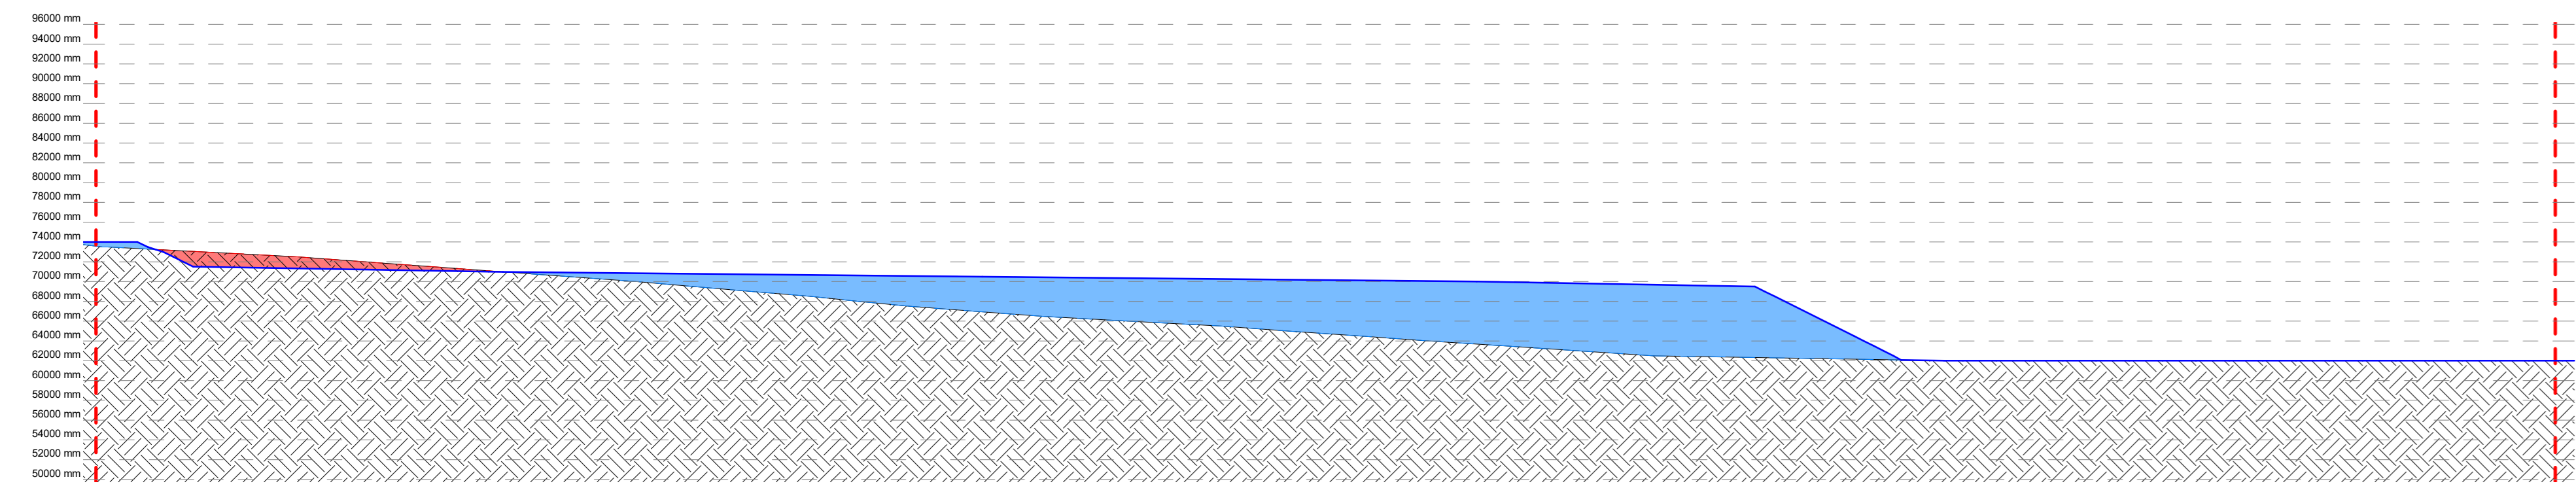

3 Section 8
4102 Scale: 1 : 500

Legend

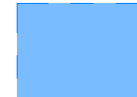-  Existing ground level
-  Proposed out
-  Proposed fill
-  Proposed ground level

| | | | |
|--|------------|-------------------------|---|
| 1 | 07/22/24 | Issued for Planning | EM |
| Rev | Issue Date | Description | Issued By |
| PLANNING ISSUE | | | |
| Client Cavan County Council | | | |
| Project Cavan Regional Sports Campus | | | |
| Drawing Site Sections - Sheet 2 of 2 | | | |
| Scale: @ A0 1 : 500 | | | |
|  | | | |
|  | | | 1c Montgomery House, 478 Castleweg Road, Belleek BT16 0DQ T: 028 9040 2000 adam@mcadamdesign.co.uk www.mcadamdesign.co.uk |
| McAdam Design Project Number: | A2156 | | |
| Drawn | Author | Checked | Checked |
| Date | Date | Date | Date |
| Approved | Approver | Approved | Approver |
| Date | Date | Date | Date |
| Drawing No: | | CSC-MCA-XX-ZZ-DR-A-4102 | |
| Scale: | | S4 | |
| Sheet: | | P01 | |
| All dimensions are in millimetres. Figured dimensions to be taken in preference to scale dimensions. Dimensions to be checked on-site. © 2020 McAdam Design Ltd. | | | |
| Plot Date: 07/03/2024 17:35:50 | | | |