




C Typical Detail: Proposed Acoustic Fence Scale 1:20

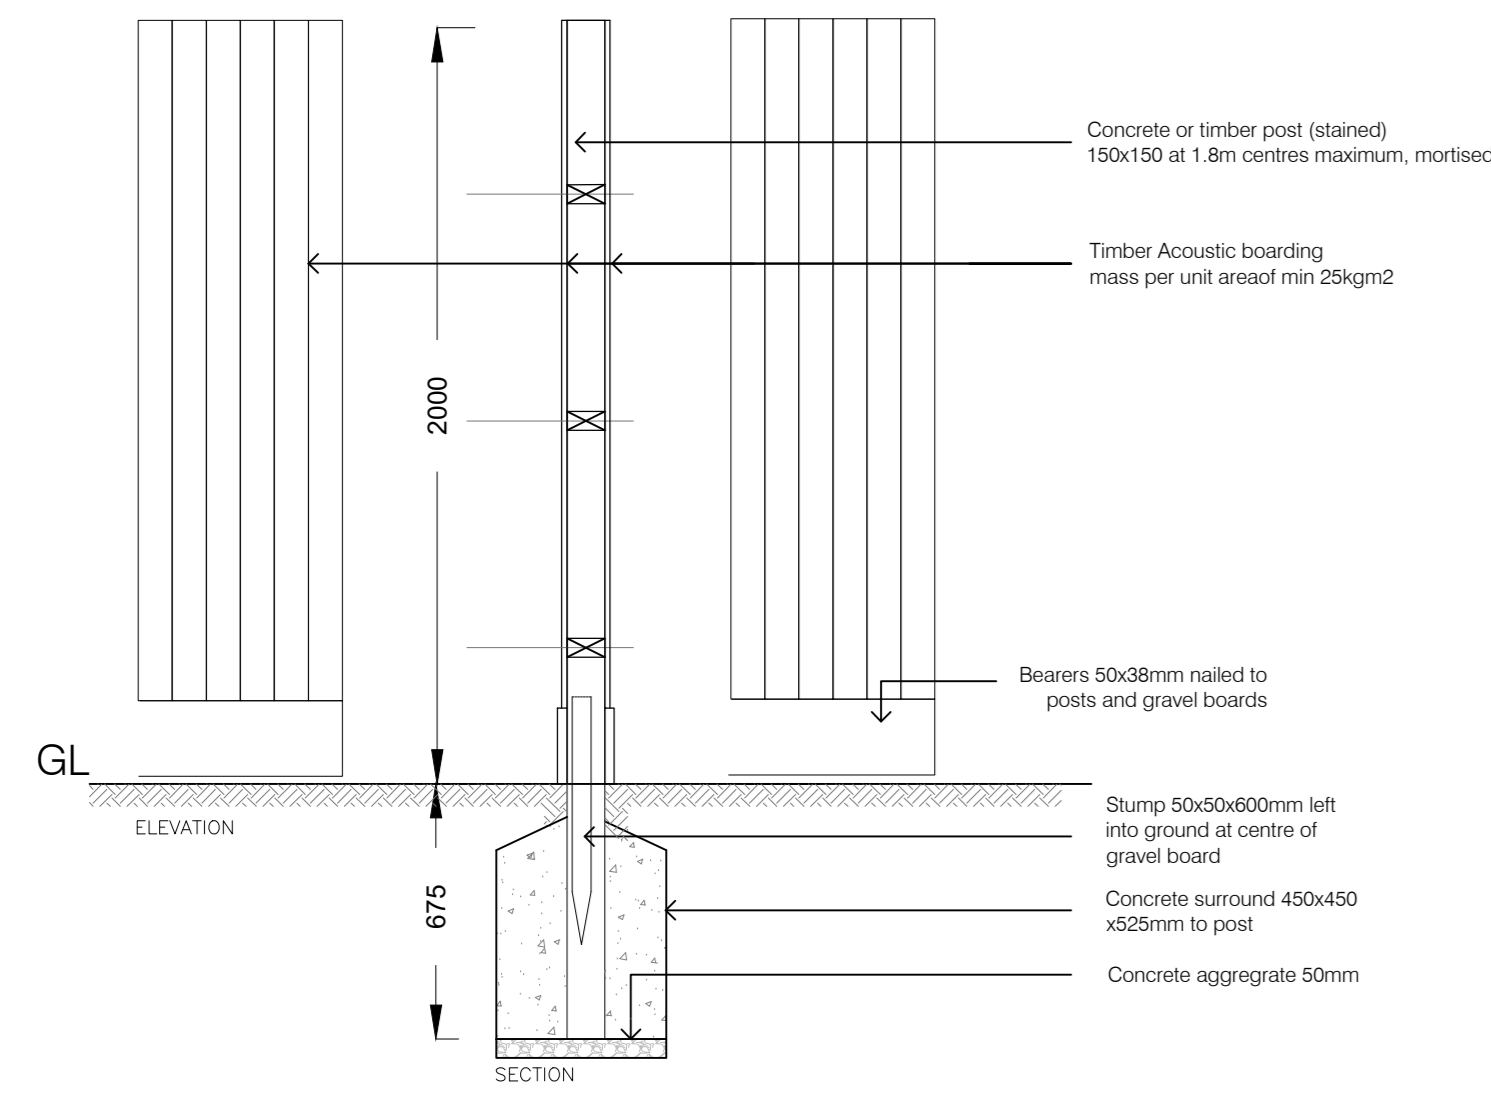


D Typical Detail: Proposed Knee/Diamond Rail Fence Scale 1:20

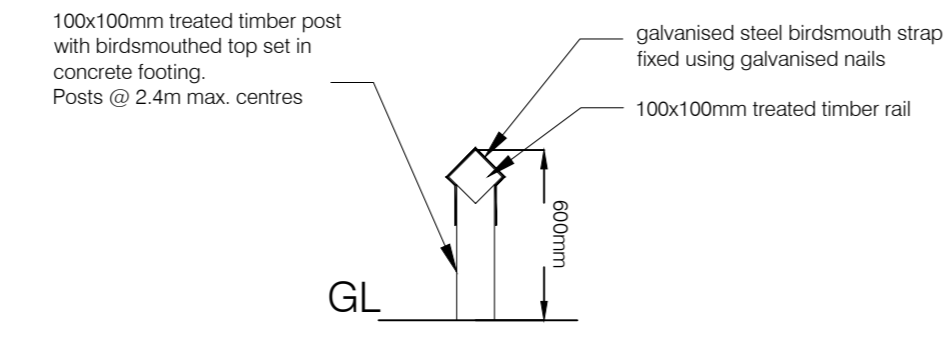


E Typical Detail: 1.2m High Spectator Fence Scale 1:20

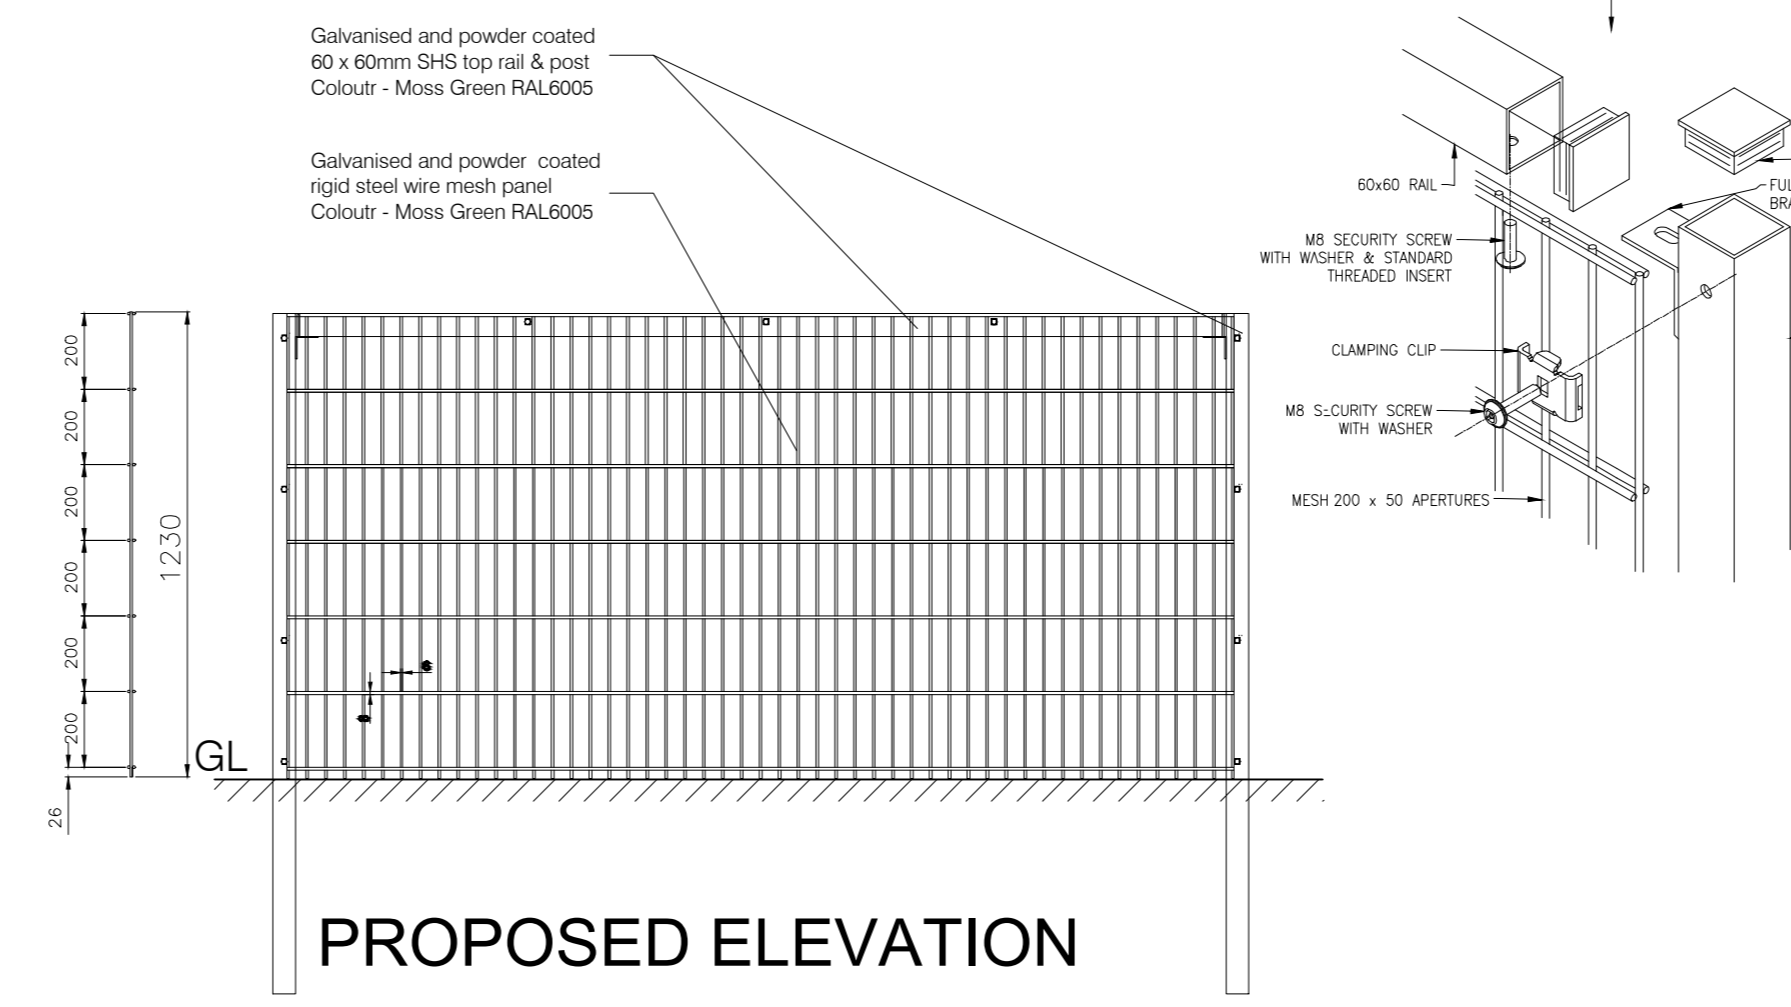


F Typical Detail: 1.1m High Safety Railings Scale 1:20

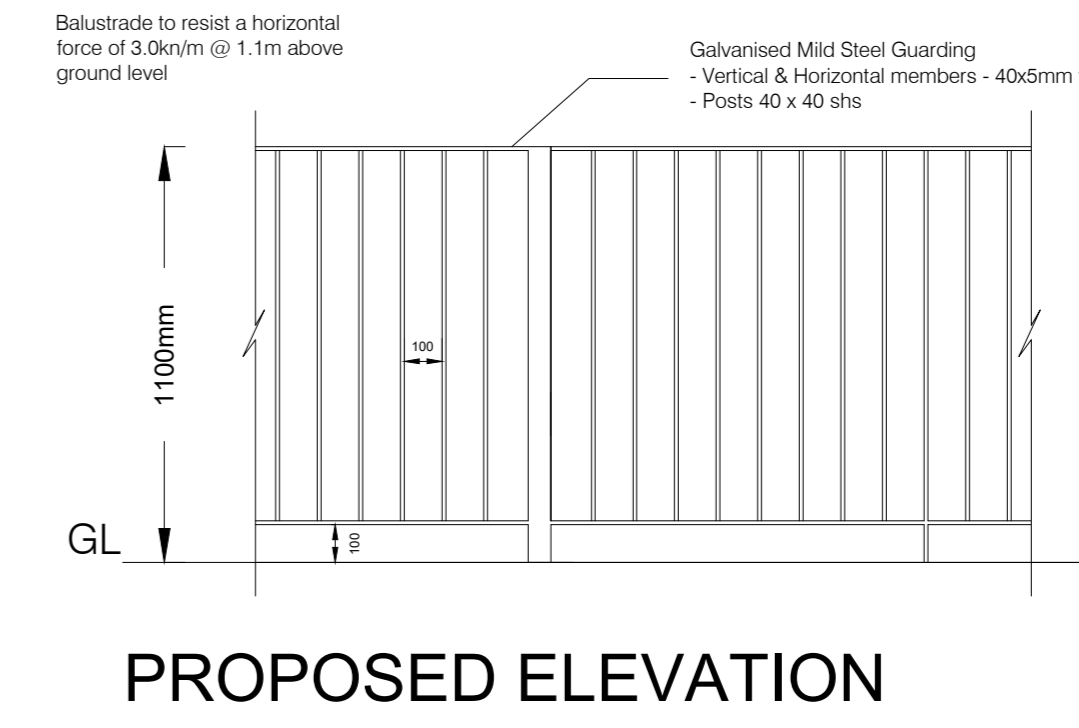

G Typical Detail: 3.0m & 4.2m High Open Mesh Fencing Not to Scale

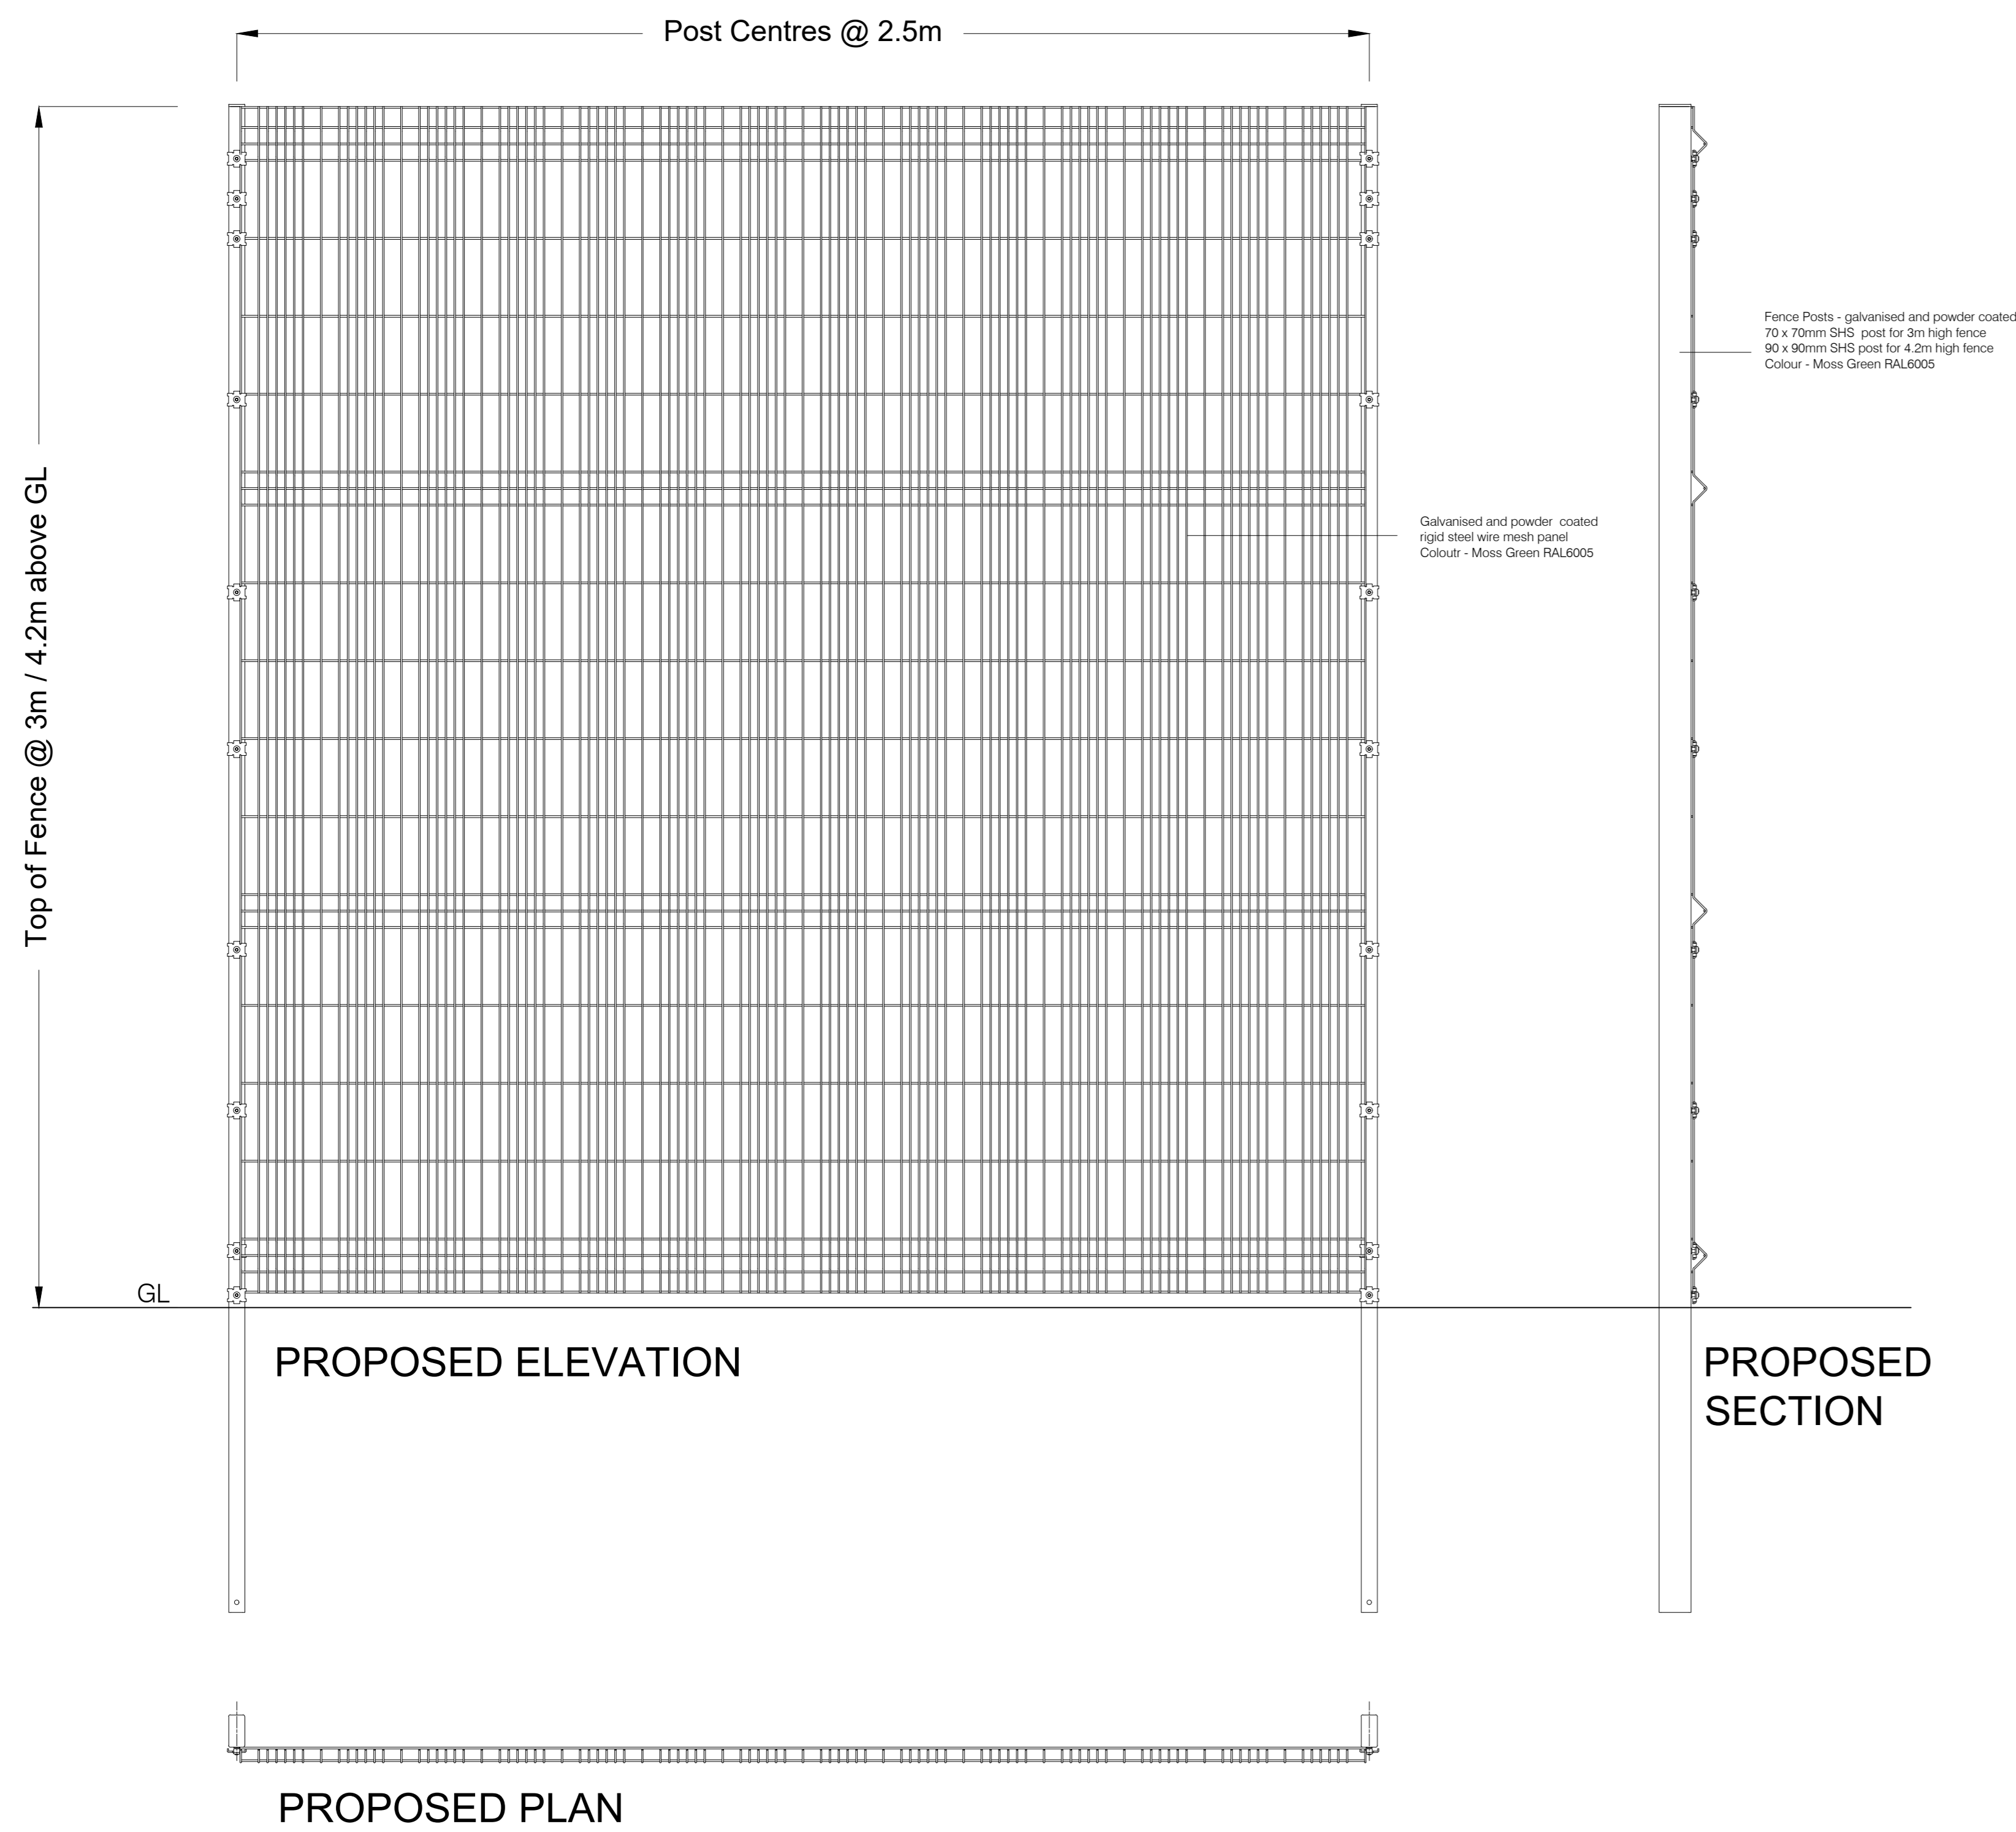

H Typical Detail: 1.2m High Timber Post & Rail Fence Scale 1:20

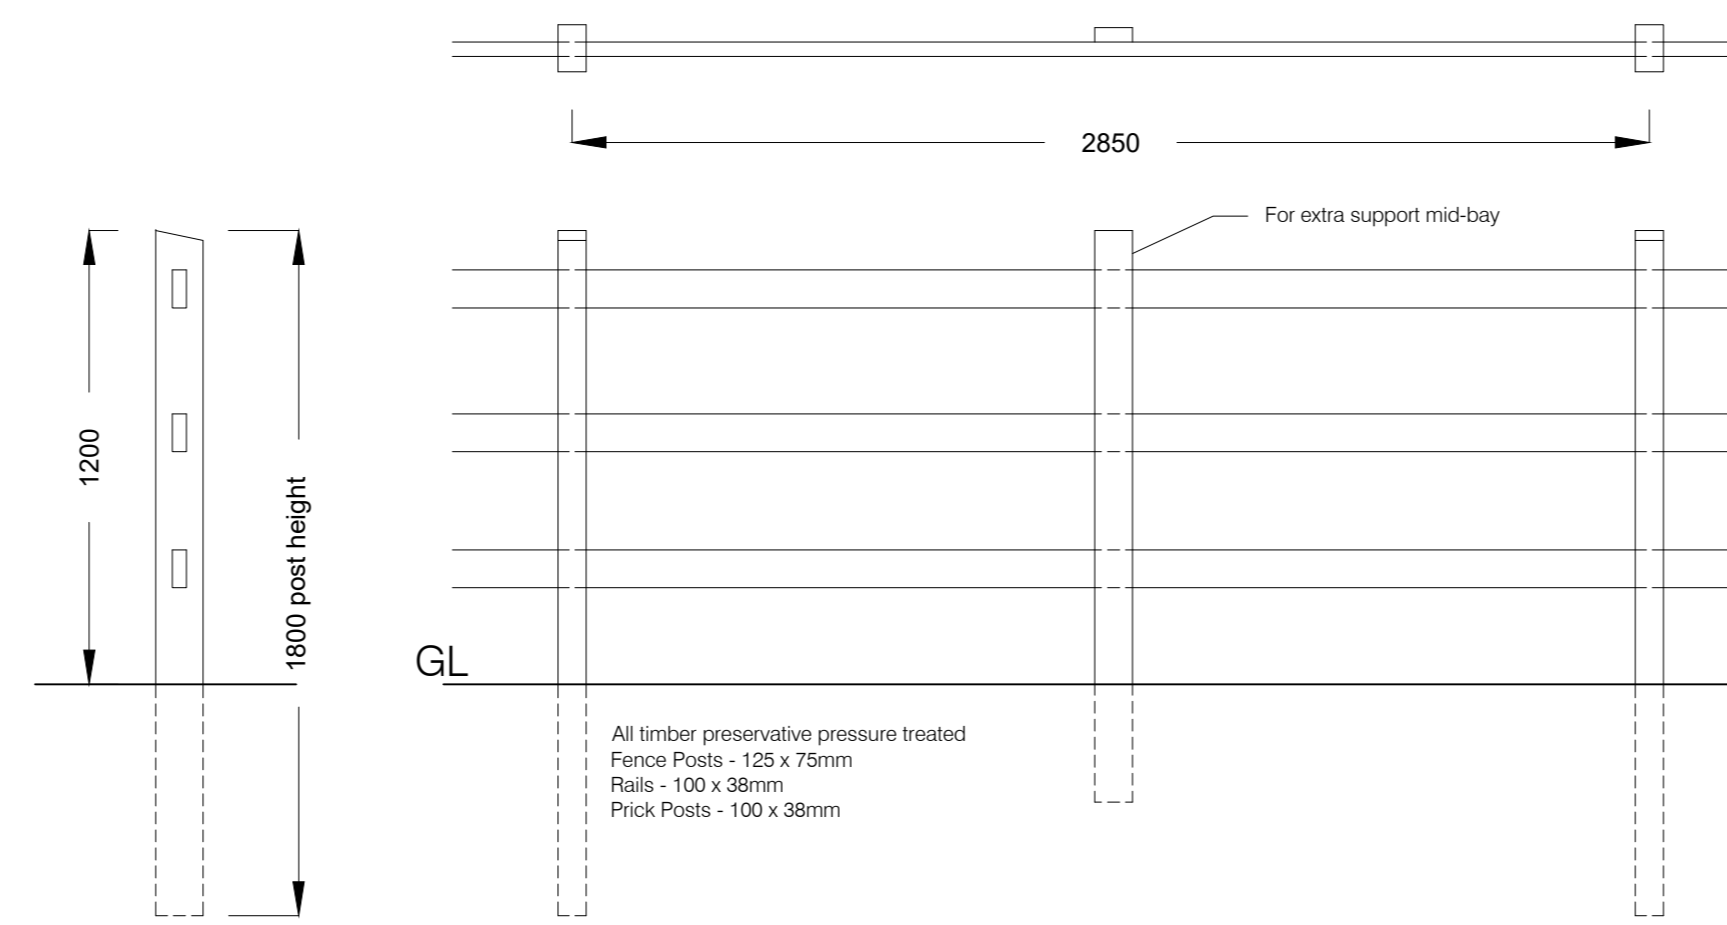

J Typical Detail: Illuminated Bollard Lighting (illustration)




- URBA BOLLARD by Thom (or equal and/or similar approved)
- DA Dark Sky Approved
- Light distribution with an optimised DALI or 0 and asymmetric optic which reduces glare and light pollution
- LED luminaire
- Body & base - low carbon steel, colour - Black RAL 9005

K Typical Detail: 6m High Street Light Column (illustration)



- RSL2 Street Light by Thom
- Finish - Powder coated textured light grey (or equal and/or similar approved)

L Typical Detail: Floodlight Column (illustration)

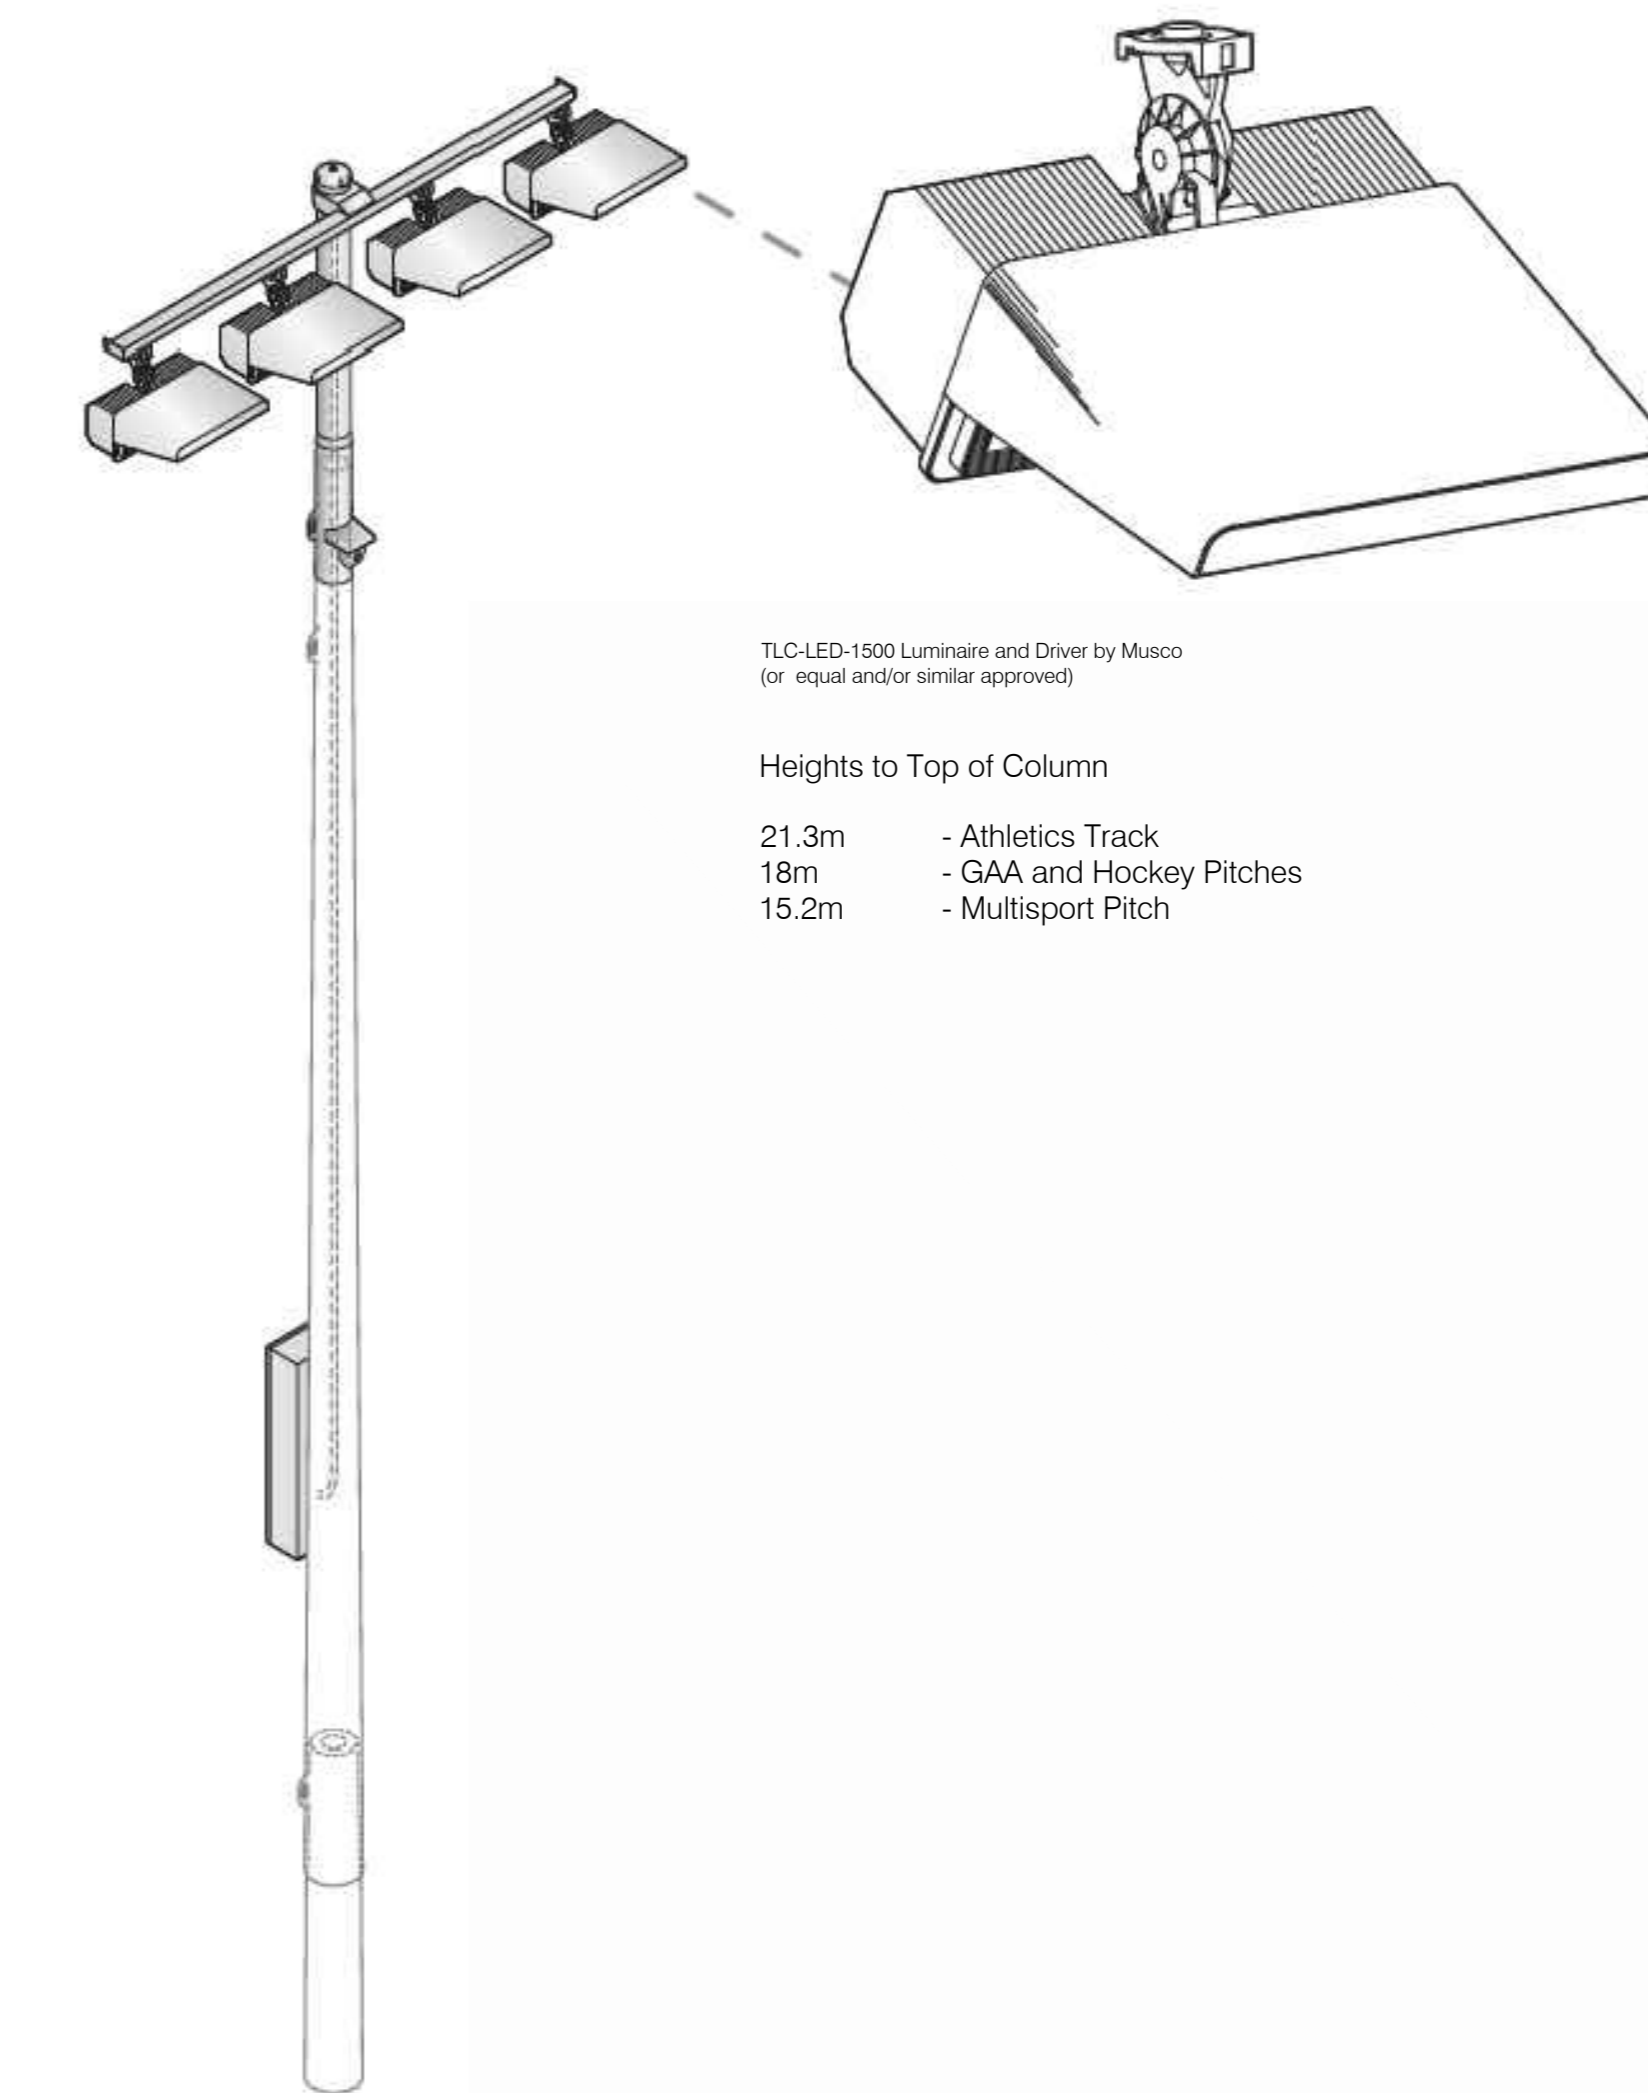

M Typical Detail: Automatic Traffic Barrier (illustration)



Rev	Issue Date	Description	App
Status: PLANNING			
Client: Cavan County Council			
Project: Cavan Regional Sports Campus			
Drawing: Construction Details Sheet 2 (Sheet 2 of 2)			
Scale: As shown			
 McAdam <small>ENHANCING LOCAL COMMUNITIES</small>			
Contact Details		To Montgomery House 478 Castleveagh Road Belfast, BT5 6EO	T: 028 9040 2000 E: adam@mcadamdesign.co.uk www.mcadam-design.co.uk
Drawn: moc	Checked: pa	Approved: moc	
Date: 04/03/24	Date: 04/03/24	Date: 04/03/24	
Project Number: A2156	Drawing Number: 800-03	Revision: -	

All dimensions are in metres. Figure dimensions to be taken in preference to scale dimensions. Dimensions to be checked on site. © 2021 McAdam Design Ltd.