



# Cootehill

**Cootehill  
Parking Bye-Laws  
2 Hour Parking Restrictions**

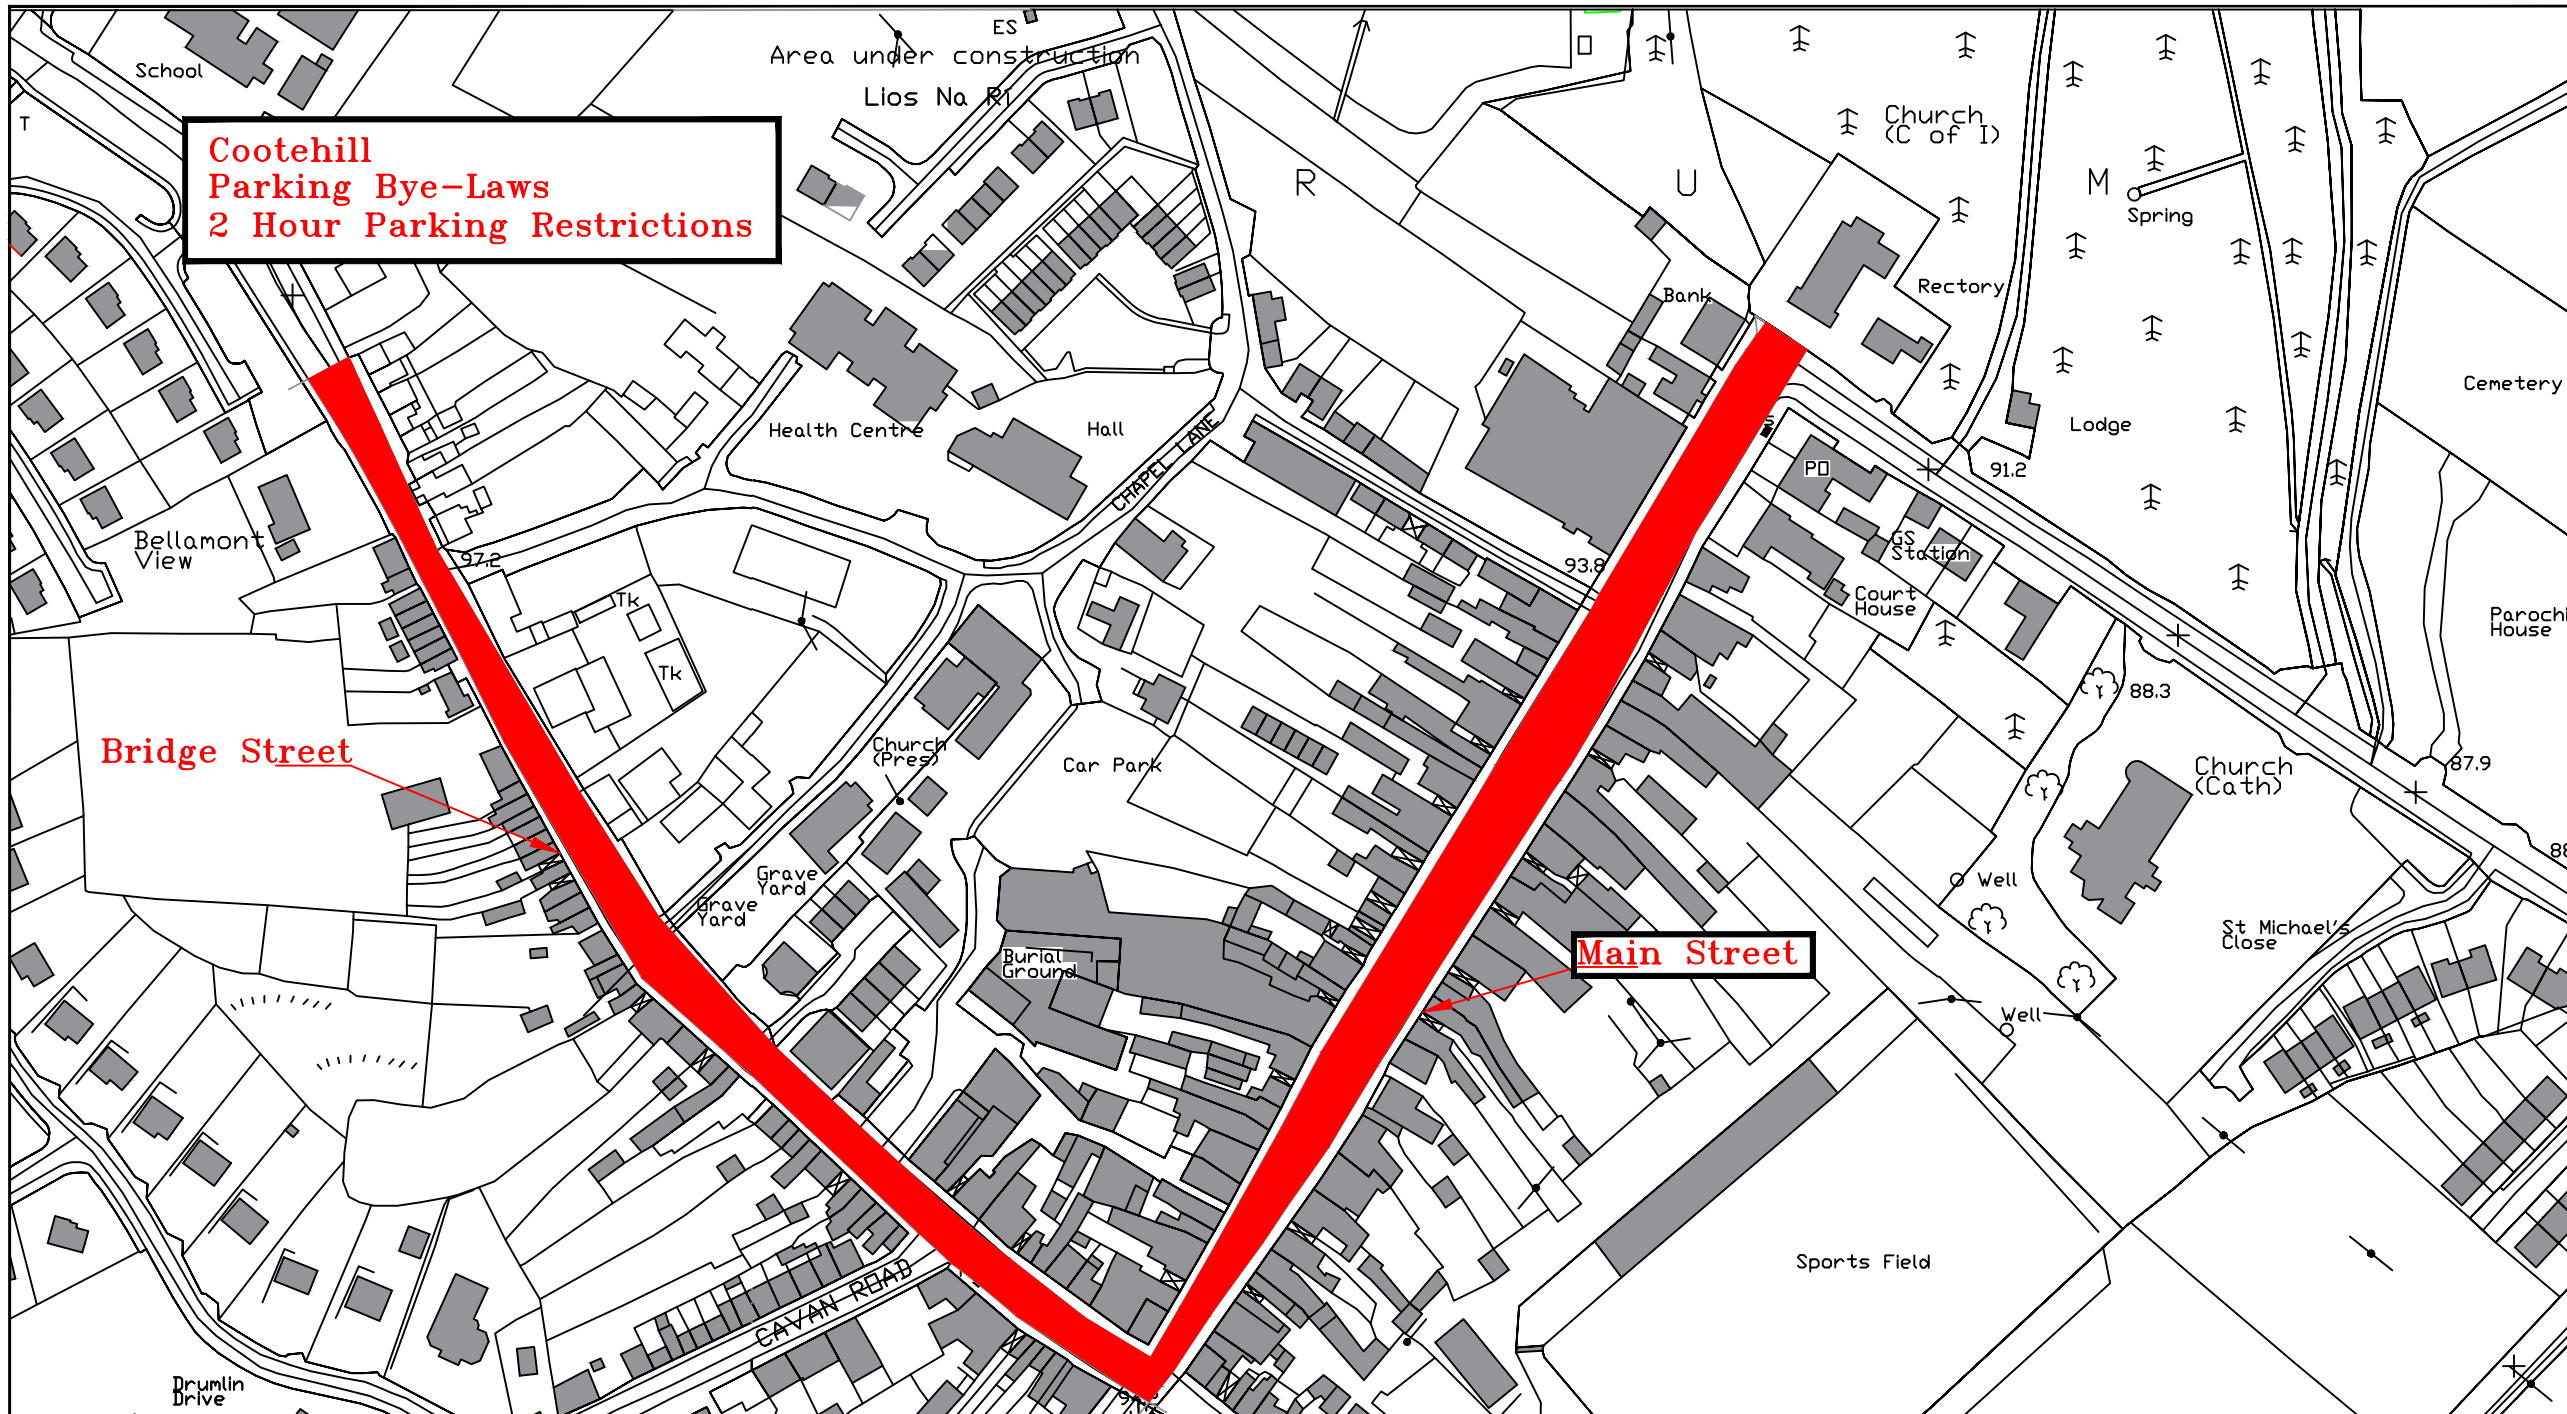

Bridge Street

Main Street

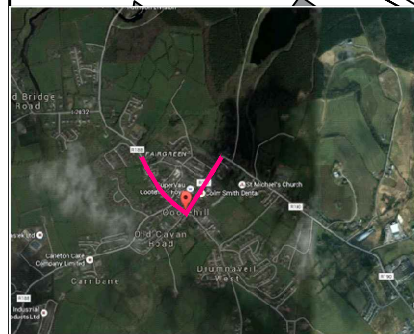

**Legend:**

Parking Restrictions:



**COMHAIRLE CHONDAE AN CHABHAIN**

DESIGNED BY <b>B.J.</b>	PREPARED BY <b>P.H.</b>	CHECKED BY <b>B.J.</b>	DATE COMPLETED <b>25-05-16</b>	TITLE <b>COOTEHILL 2_HOUR_PARKING_RESTRICTIONS PARKING_BYELAWS</b>
SCALES <b>NONE</b>		SURVEYED BY <b>N/A</b>		DATE OF SURVEY <b>N/A</b>
ENGINEERING DEPARTMENT <b>REVISIONS</b>		ENGDEPT		CO-ENG <b>DIRECTOR OF SERVICES</b>
				DRAWING No. <b>PB004</b>