


LOCATION MAP 1:1000

Legend
Application Site 865sq.m

OS REFERENCE OS1999-A

REVISION		NOTES		PART 8 APPLICATION		CAKM Architects	
revision		levels	All levels and dimensions to be checked onsite. Any discrepancies to be reported to Cooney Architects Do not scale off this drawing. Use signed dimensions only.	project title	Retention/refurb of former Percy French hotel	drawing no.	19033-PP-001
revision			This drawing is to be read in conjunction with all other relevant Engineering and Architectural drawings and specifications. General structure only. To be cross-referenced with all associated Engineers drawings.	client	Cavan County Council	drawing title	[OS Location Map]
revision		copyright	This drawing and design is copyright, and may not be reproduced without Cooney Architects permission.	drawn by	AD/TNT	scale	1:1000 @ A3
				checked by	BB/EM	date	August 2020

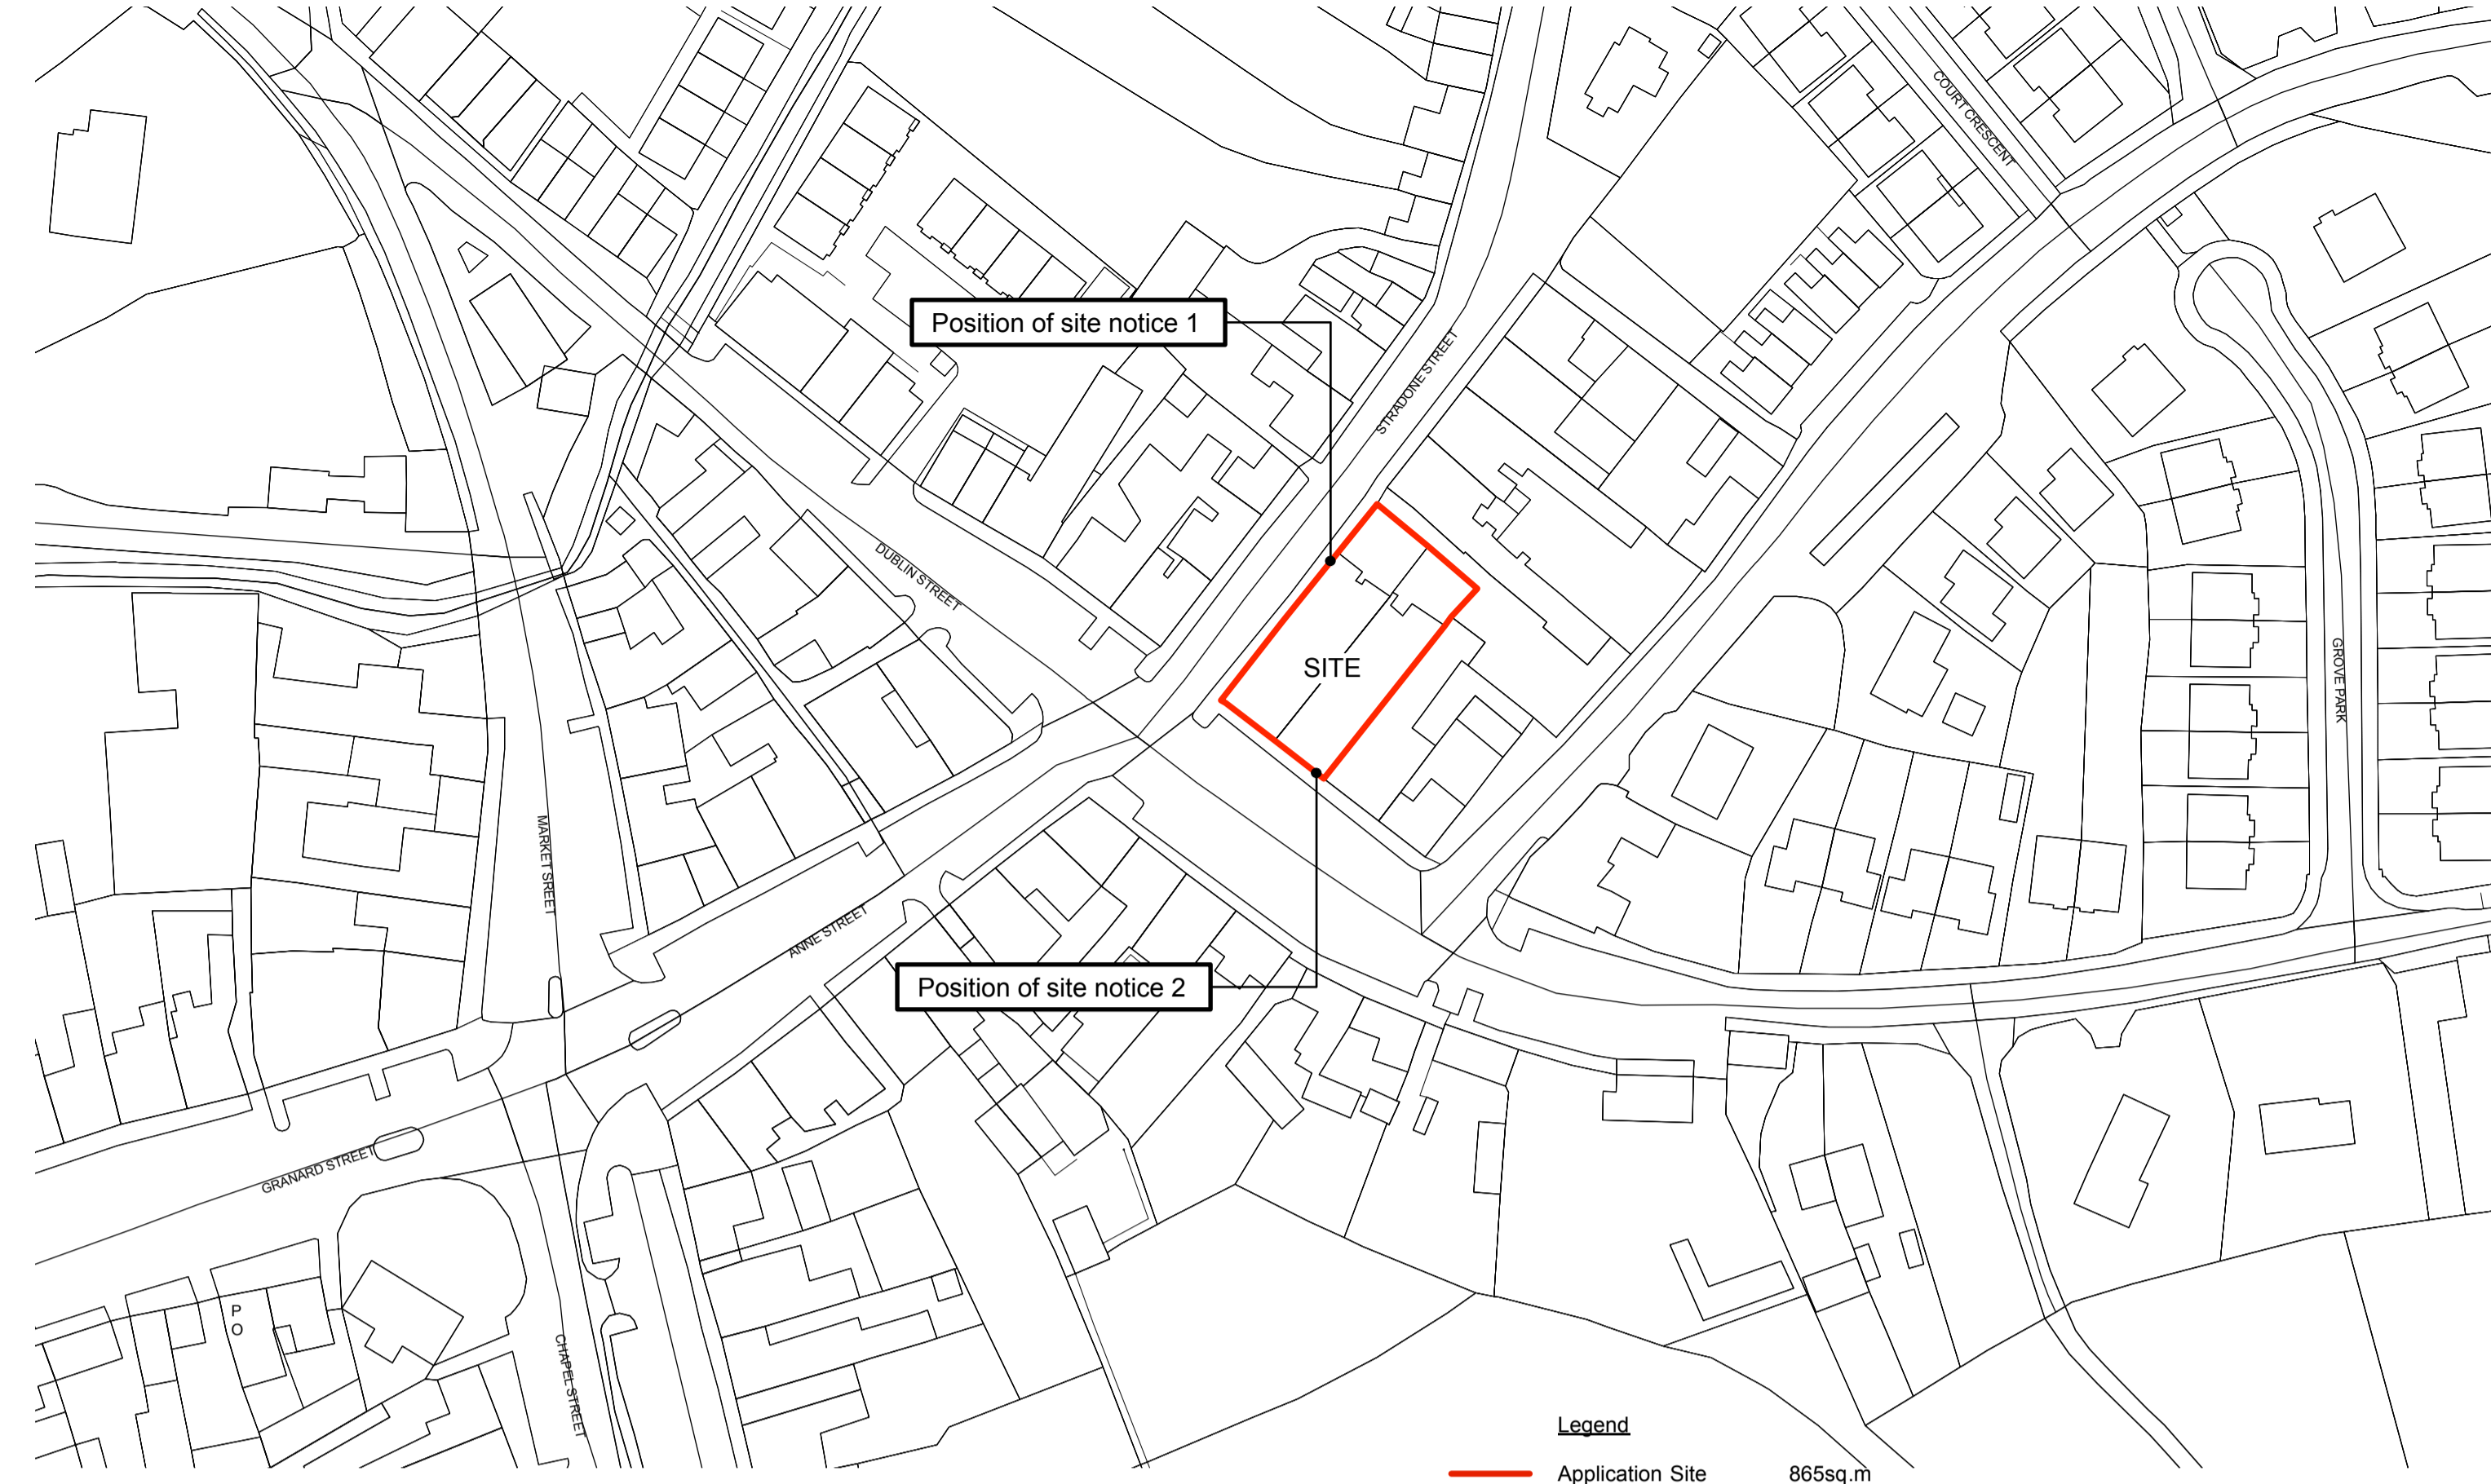


LOCATION MAP 1:1000

Legend
Application Site 865sq.m

OS REFERENCE OS1999-A

REVISION		NOTES		PART 8 APPLICATION		CAKM Architects	
revision		levels	All levels and dimensions to be checked onsite. Any discrepancies to be reported to Cooney Architects Do not scale off this drawing. Use signed dimensions only.	project title	Retention/refurb of former Percy French hotel	drawing no.	19033-PP-001
revision			This drawing is to be read in conjunction with all other relevant Engineering and Architectural drawings and specifications. General structure only. To be cross-referenced with all associated Engineers drawings.	client	Cavan County Council	drawing title	[OS Location Map]
revision		copyright	This drawing and design is copyright, and may not be reproduced without Cooney Architects permission.	drawn by	AD/TNT	scale	1:1000 @ A3
				checked by	BB/EM	date	August 2020

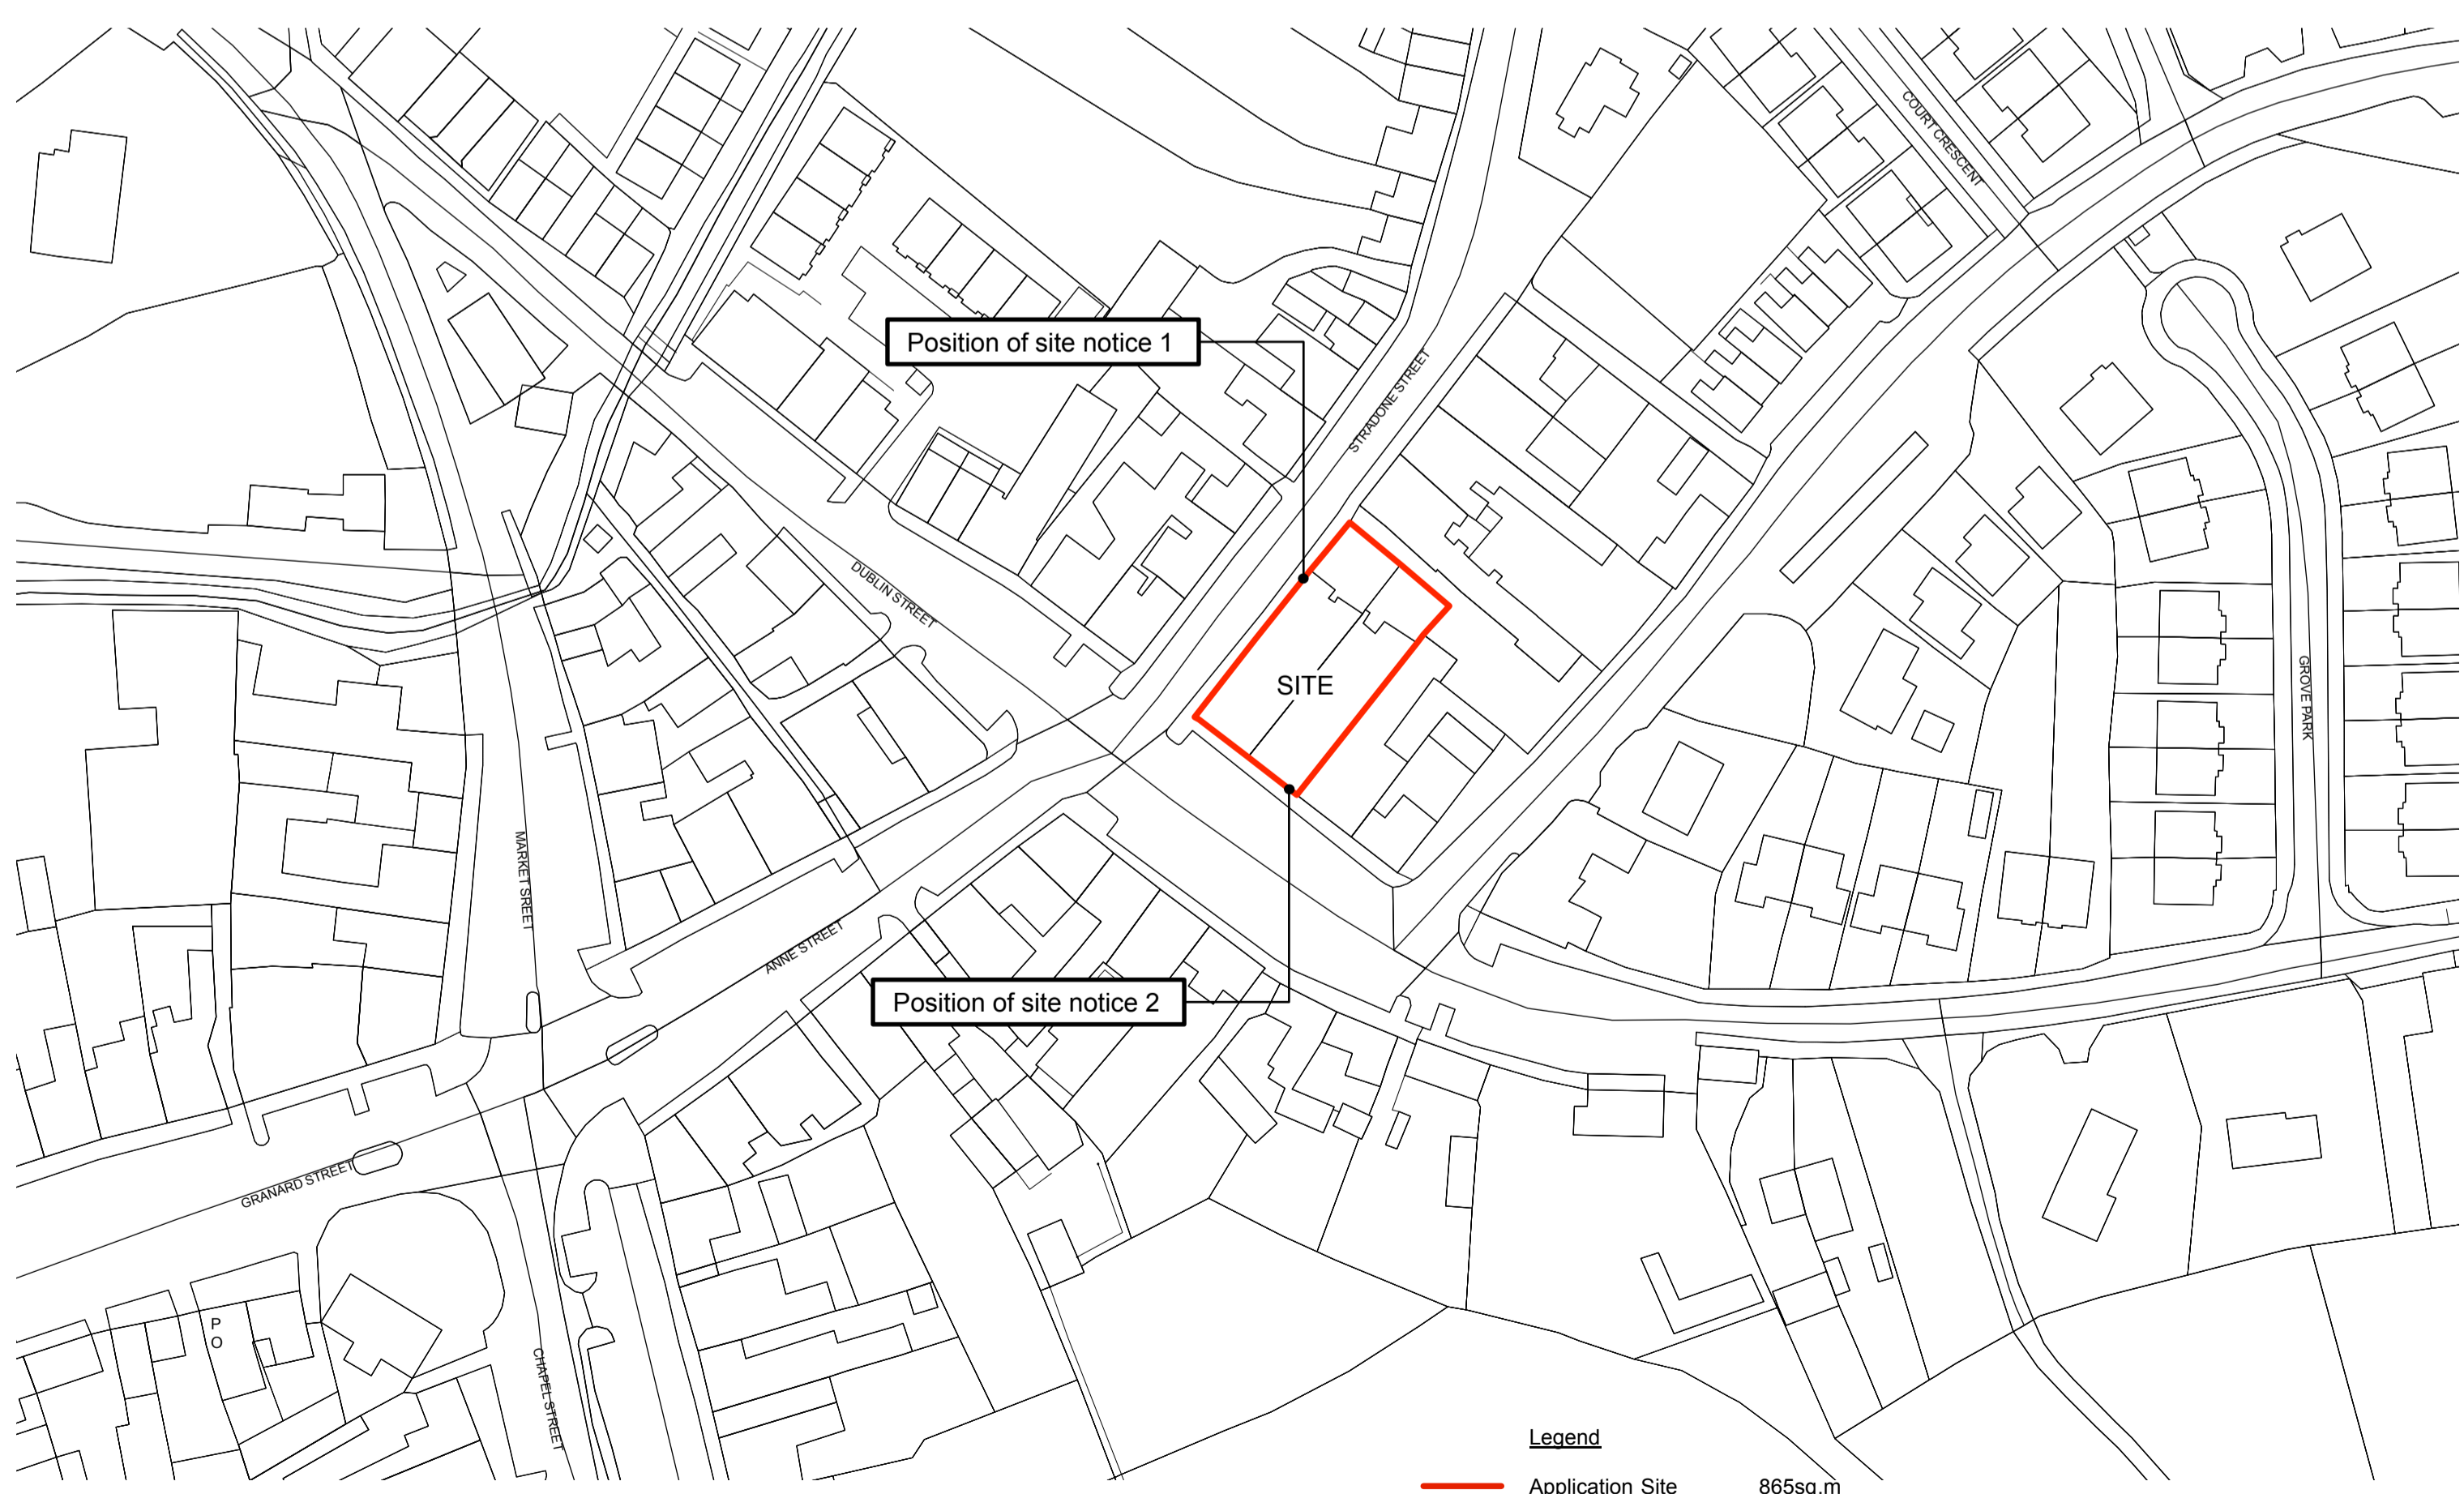


LOCATION MAP 1:1000

Legend
Application Site 865sq.m

OS REFERENCE OS1999-A

REVISION		NOTES		PART 8 APPLICATION		CAKM Architects	
revision		levels	All levels and dimensions to be checked onsite. Any discrepancies to be reported to Cooney Architects Do not scale off this drawing. Use signed dimensions only.	project title	Retention/refurb of former Percy French hotel	drawing no.	19033-PP-001
revision			This drawing is to be read in conjunction with all other relevant Engineering and Architectural drawings and specifications. General structure only. To be cross-referenced with all associated Engineers drawings.	client	Cavan County Council	drawing title	[OS Location Map]
revision		copyright	This drawing and design is copyright, and may not be reproduced without Cooney Architects permission.	drawn by	AD/TNT	scale	1:1000 @ A3
				checked by	BB/EM	date	August 2020

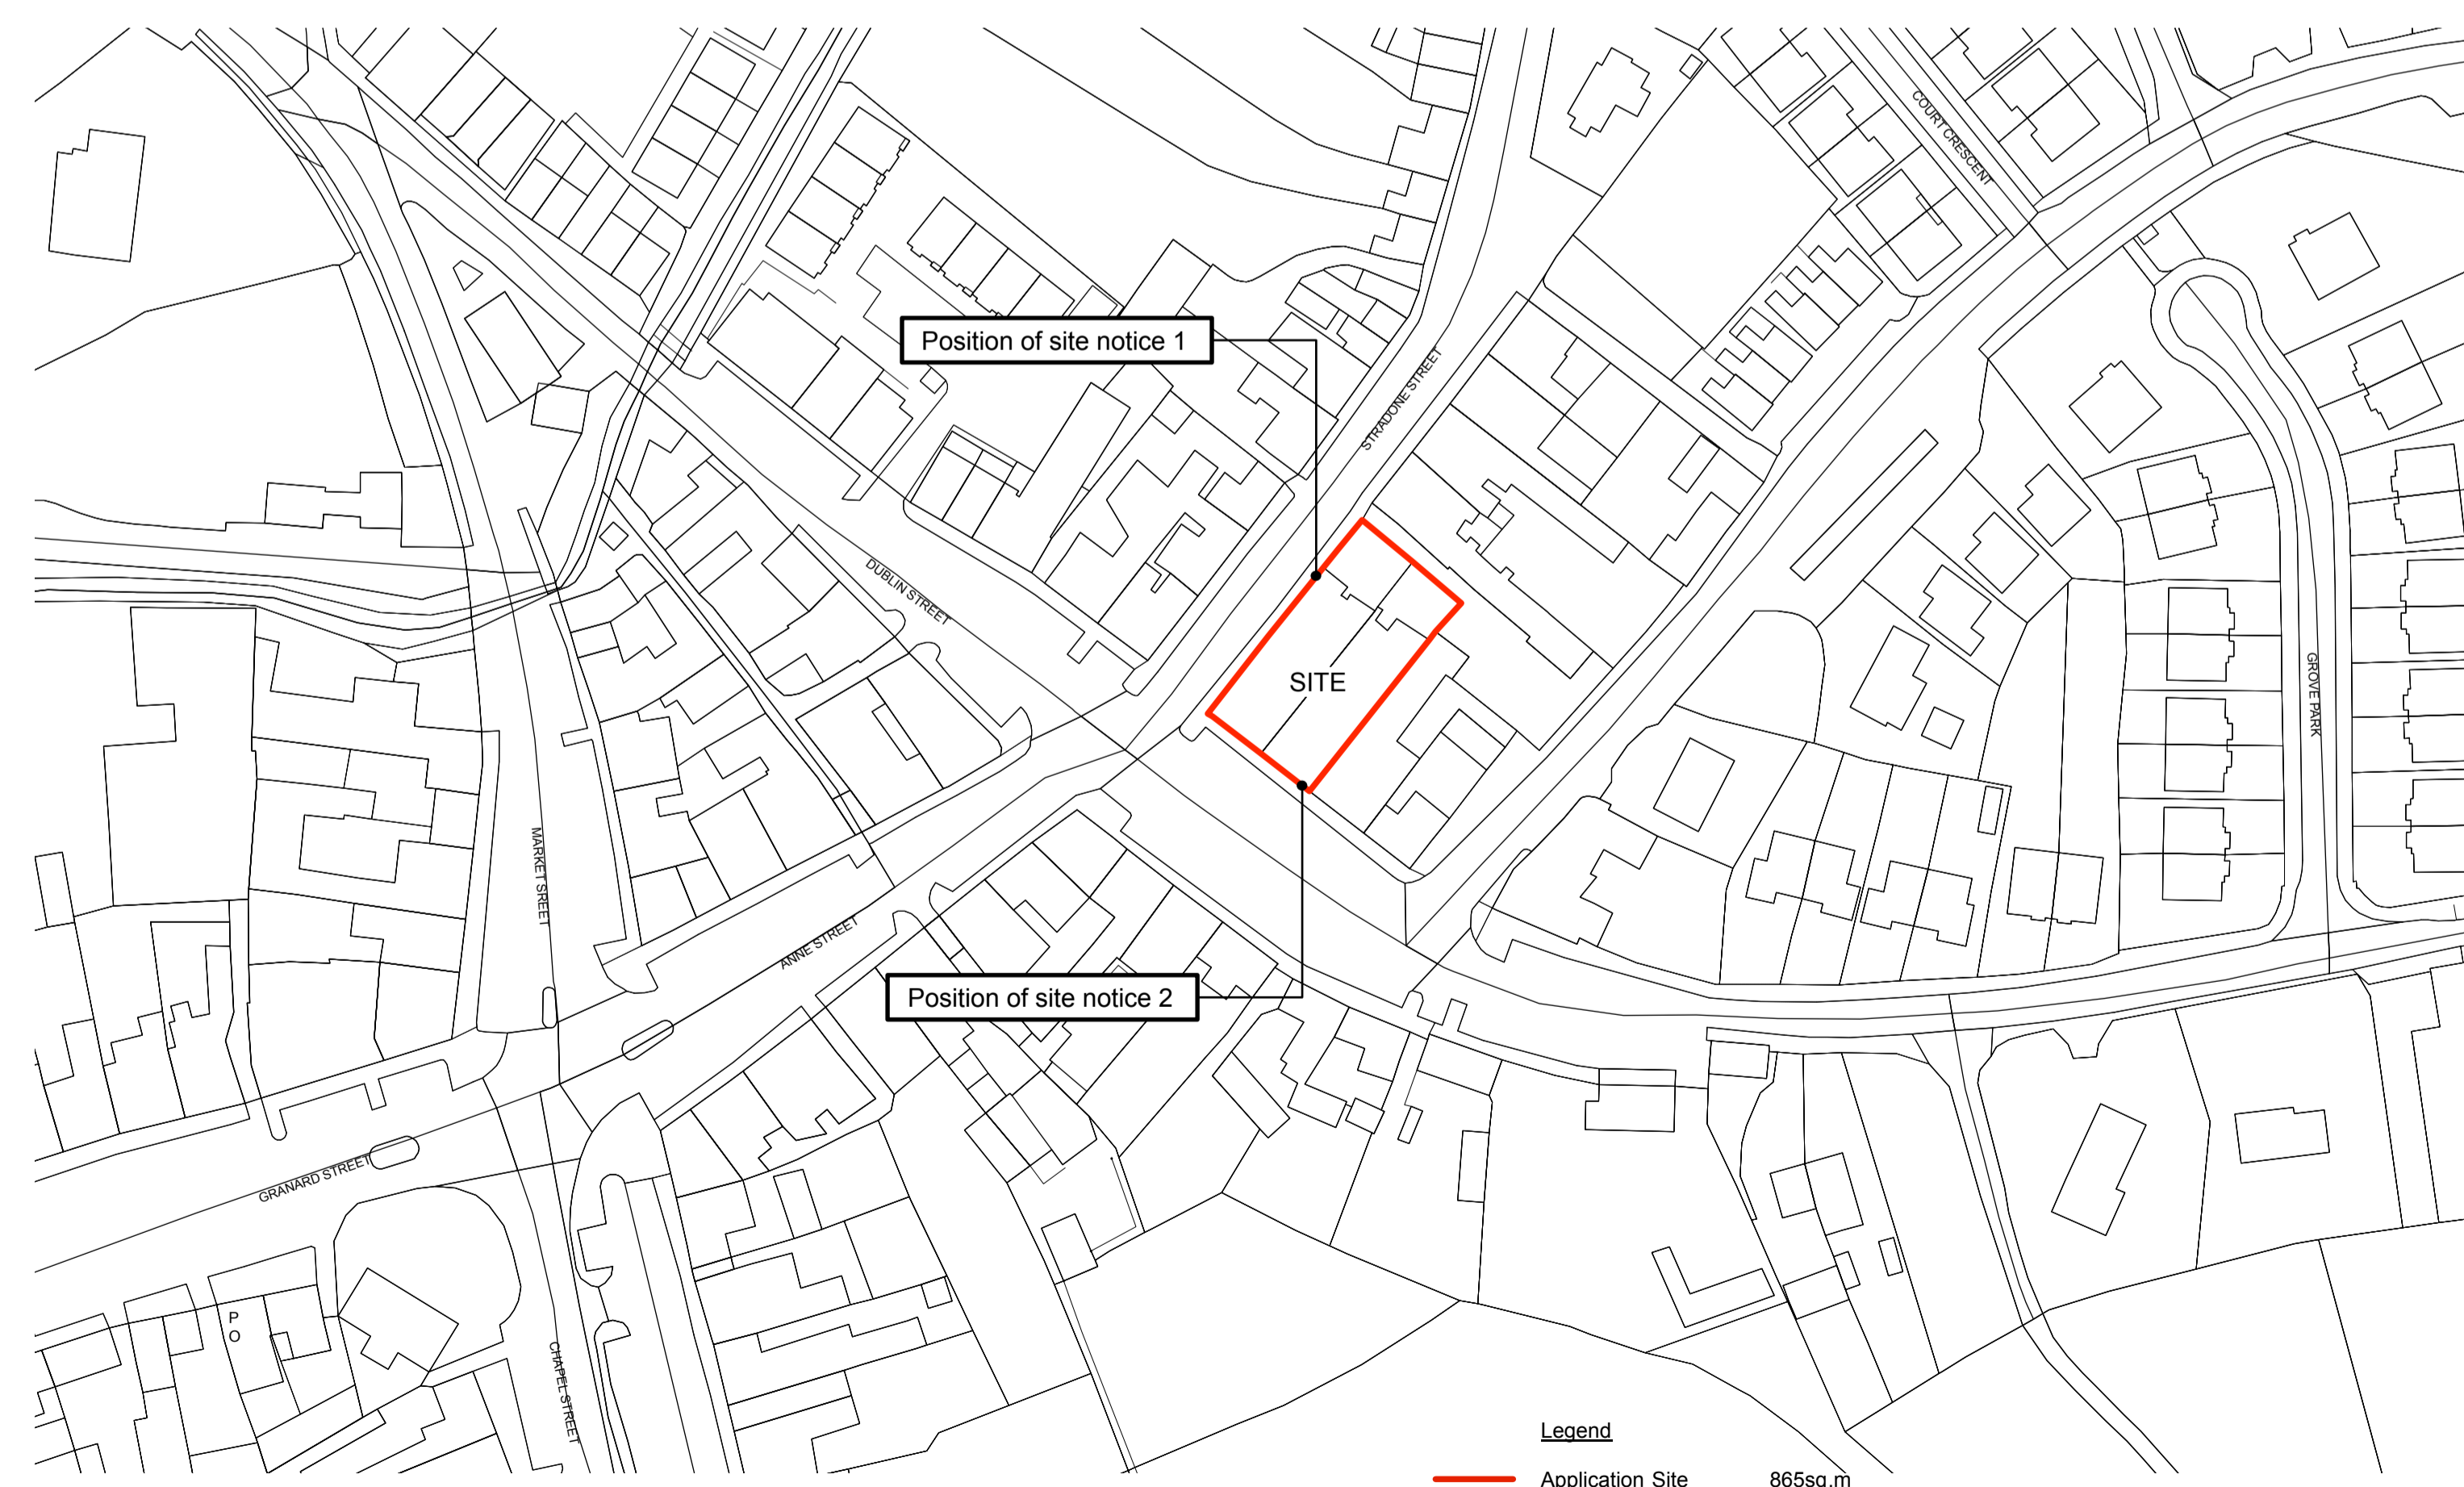

LOCATION MAP 1:1000

Legend
Application Site 865sq.m

OS REFERENCE OS1999-A

REVISION		NOTES		PART 8 APPLICATION		CAKM Architects	
revision		levels	All levels and dimensions to be checked onsite. Any discrepancies to be reported to Cooney Architects Do not scale off this drawing. Use signed dimensions only.	project title	Retention/refurb of former Percy French hotel	drawing no.	19033-PP-001
revision			This drawing is to be read in conjunction with all other relevant Engineering and Architectural drawings and specifications. General structure only. To be cross-referenced with all associated Engineers drawings.	client	Cavan County Council	drawing title	[OS Location Map]
revision		copyright	This drawing and design is copyright, and may not be reproduced without Cooney Architects permission.	drawn by	AD/TNT	scale	1:1000 @ A3
				checked by	BB/EM	date	August 2020