




01 Existing Section A

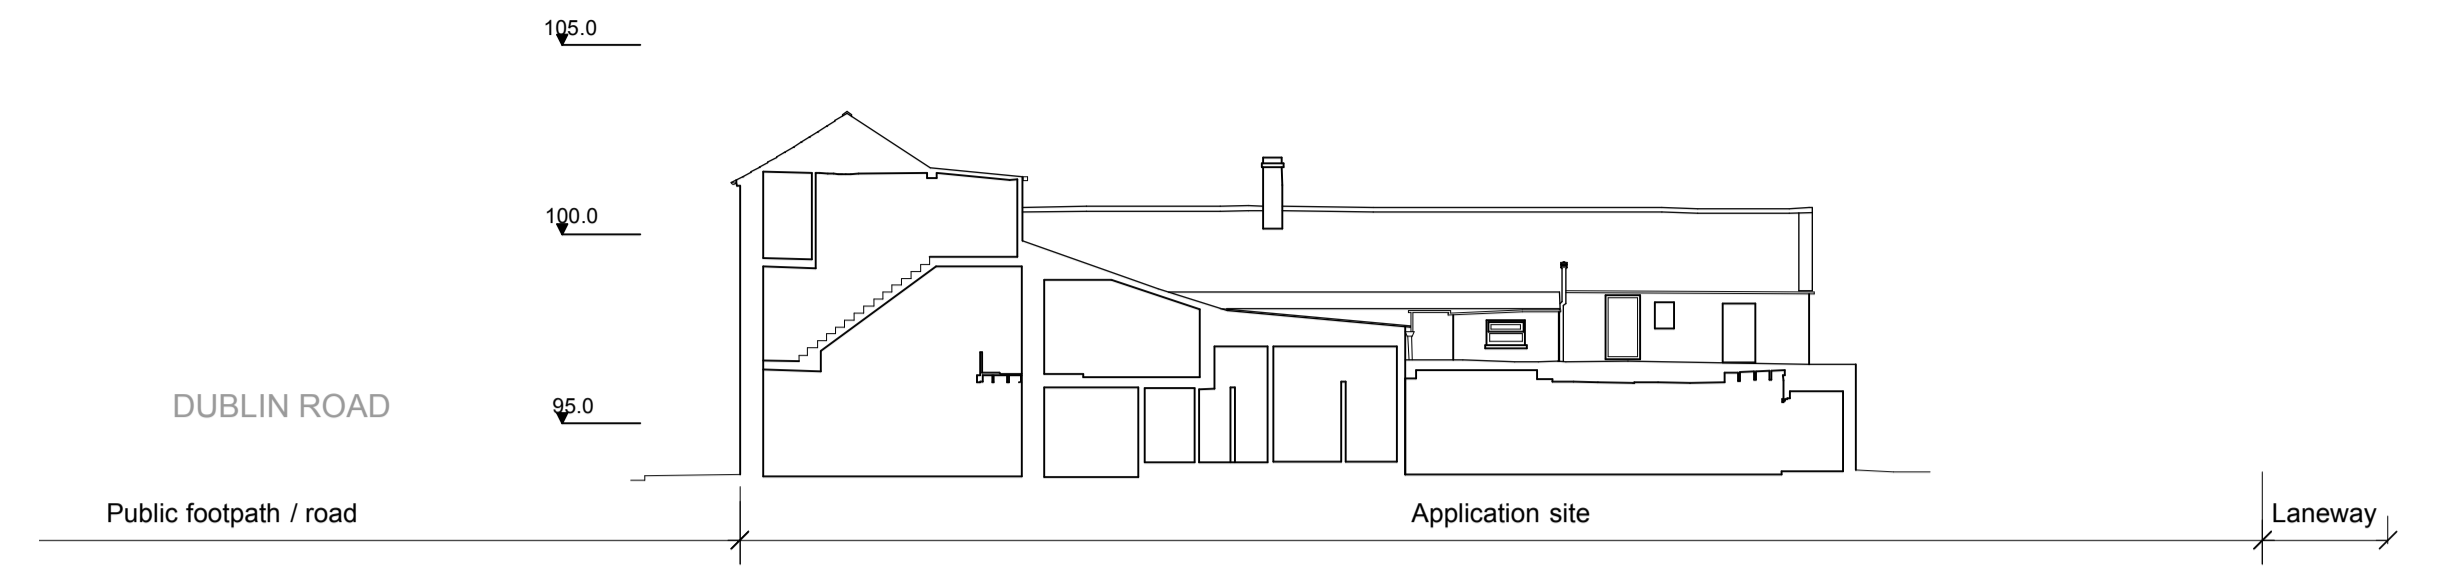

01 Existing Section A

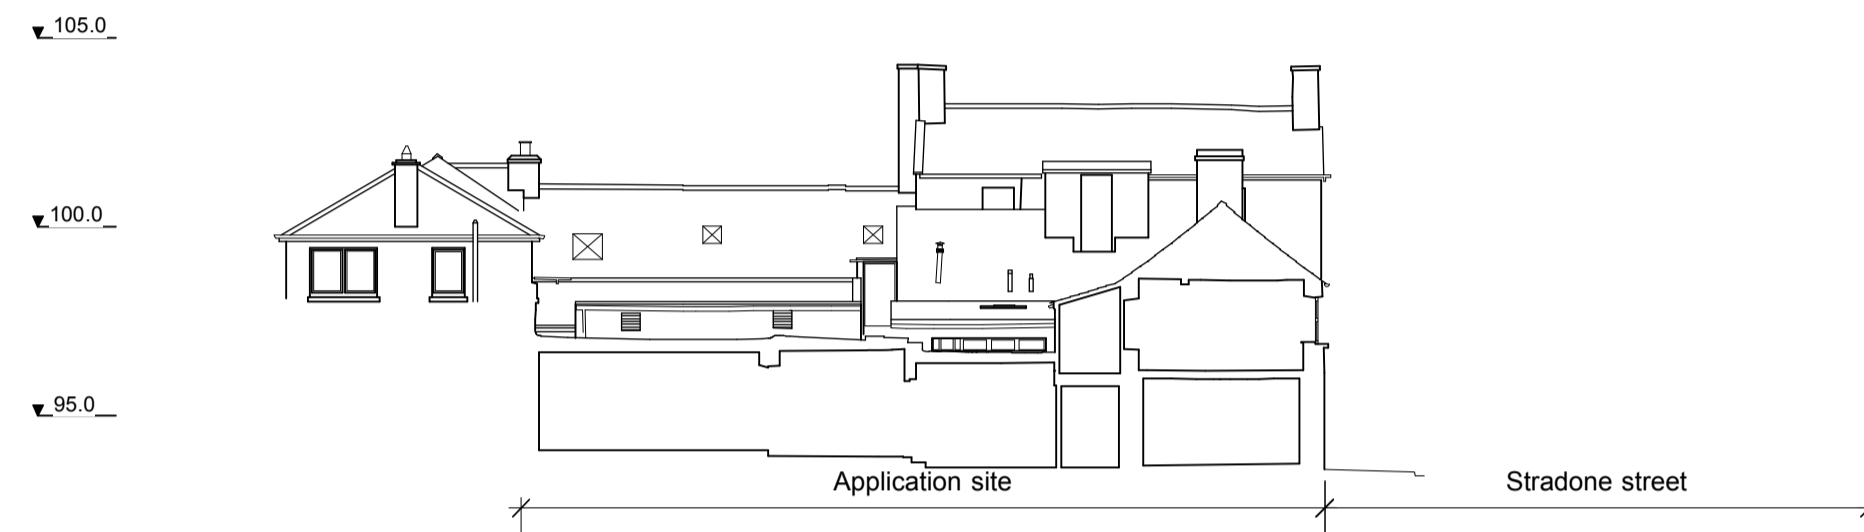


02 Existing Section B

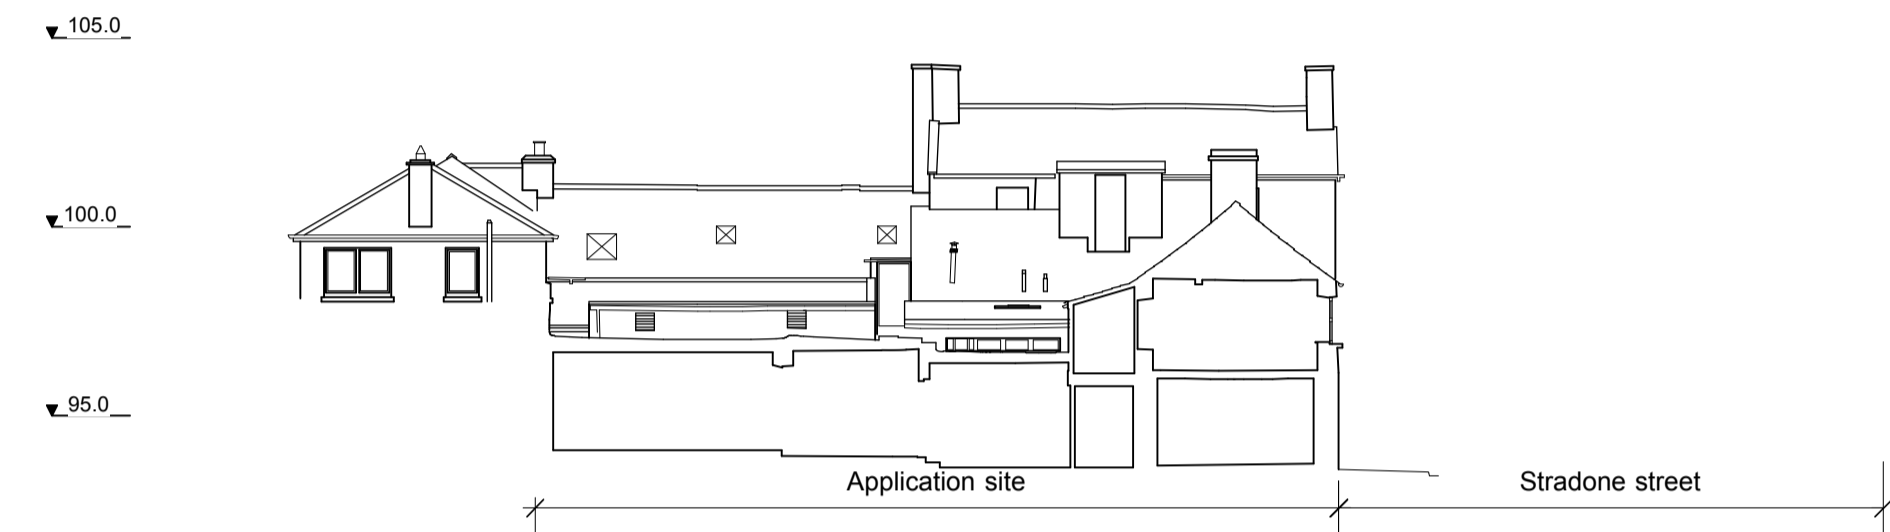


02 Existing Section B

REVISION	NOTES	PLANNING APPLICATION	CAKM Architects	
revision	levels All levels and dimensions to be checked onsite. Any discrepancies to be reported to Cooney Architects. Do not scale off this drawing. Use figured dimensions only.		project title Retention/refurb of former Pery French hotel Cavan County Council	drawing no. 19033-PP- 013
revision	This drawing is to be read in conjunction with all other relevant Engineering and Architectural drawings and specifications. General structure only. To be cross referenced with all associated Engineers drawings.		client Pery French hotel Cavan County Council	drawing title [Existing Section]-Sheet 1
revision	copyright This drawing and design is copyright, and may not be reproduced without Cooney Architects permission.		drawn by AOT	scale 1:200 @ A3
			checked by BB	date August 2020
				The Old Brewers Club 32 The Coombe, Dublin 8 T 01 4533 444 F 01 4533 445


REVISION	NOTES	PLANNING APPLICATION	CAKM Architects	
revision	levels All levels and dimensions to be checked onsite. Any discrepancies to be reported to Cooney Architects. Do not scale off this drawing. Use figured dimensions only.		project title Retention/refurb of former Pery French hotel Cavan County Council	drawing no. 19033-PP- 013
revision	This drawing is to be read in conjunction with all other relevant Engineering and Architectural drawings and specifications. General structure only. To be cross referenced with all associated Engineers drawings.		client Pery French hotel Cavan County Council	drawing title [Existing Section]-Sheet 1
revision	copyright This drawing and design is copyright, and may not be reproduced without Cooney Architects permission.		drawn by AOT	scale 1:200 @ A3
			checked by BB	date August 2020
				The Old Brewers Club 32 The Coombe, Dublin 8 T 01 4533 444 F 01 4533 445

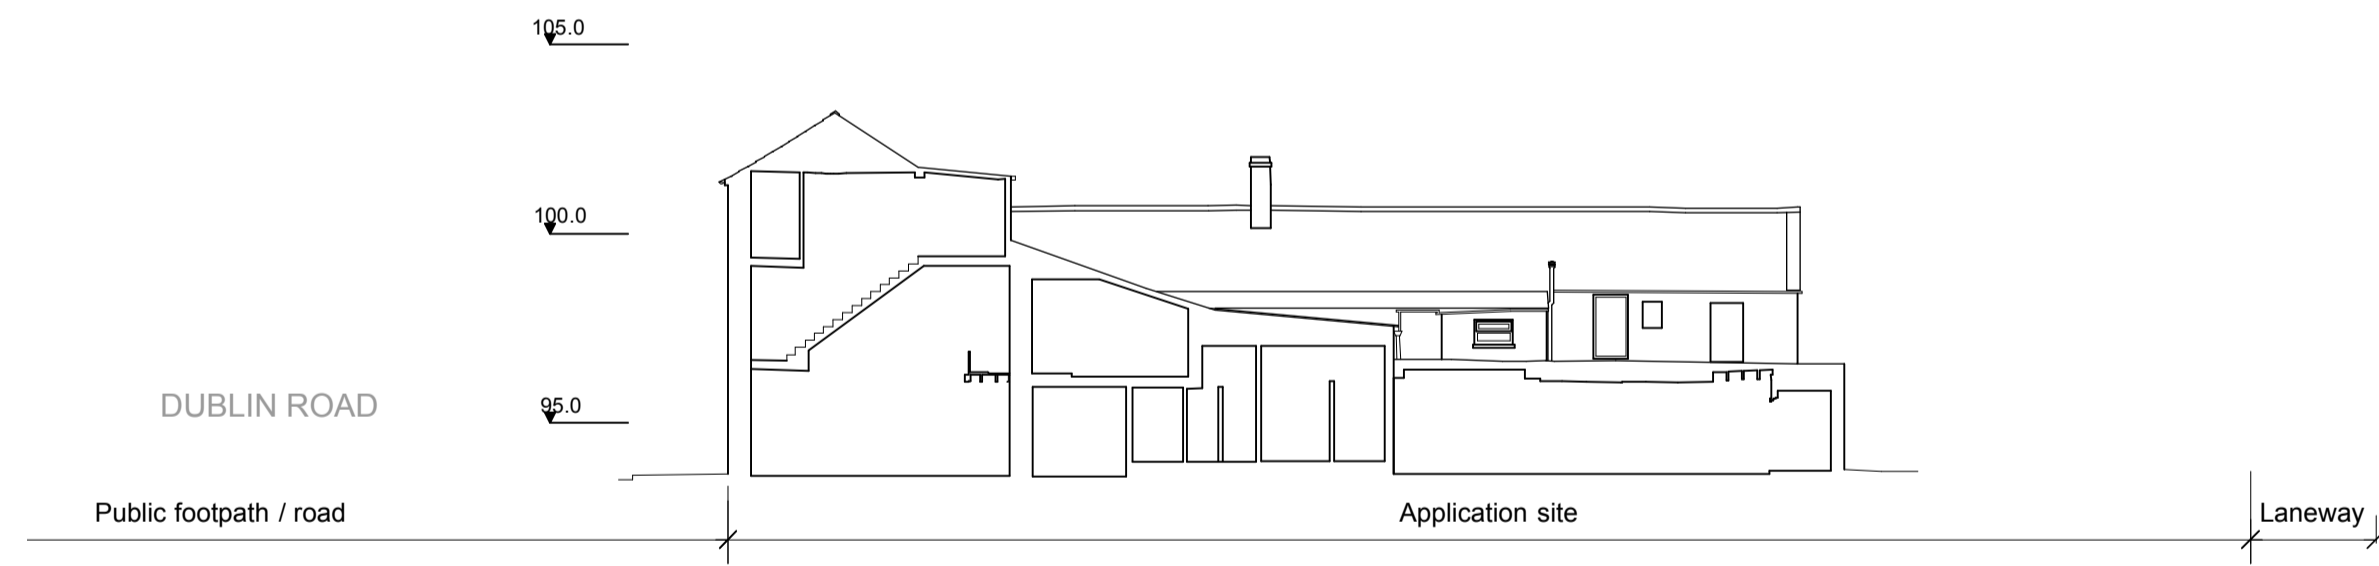


01 Existing Section A

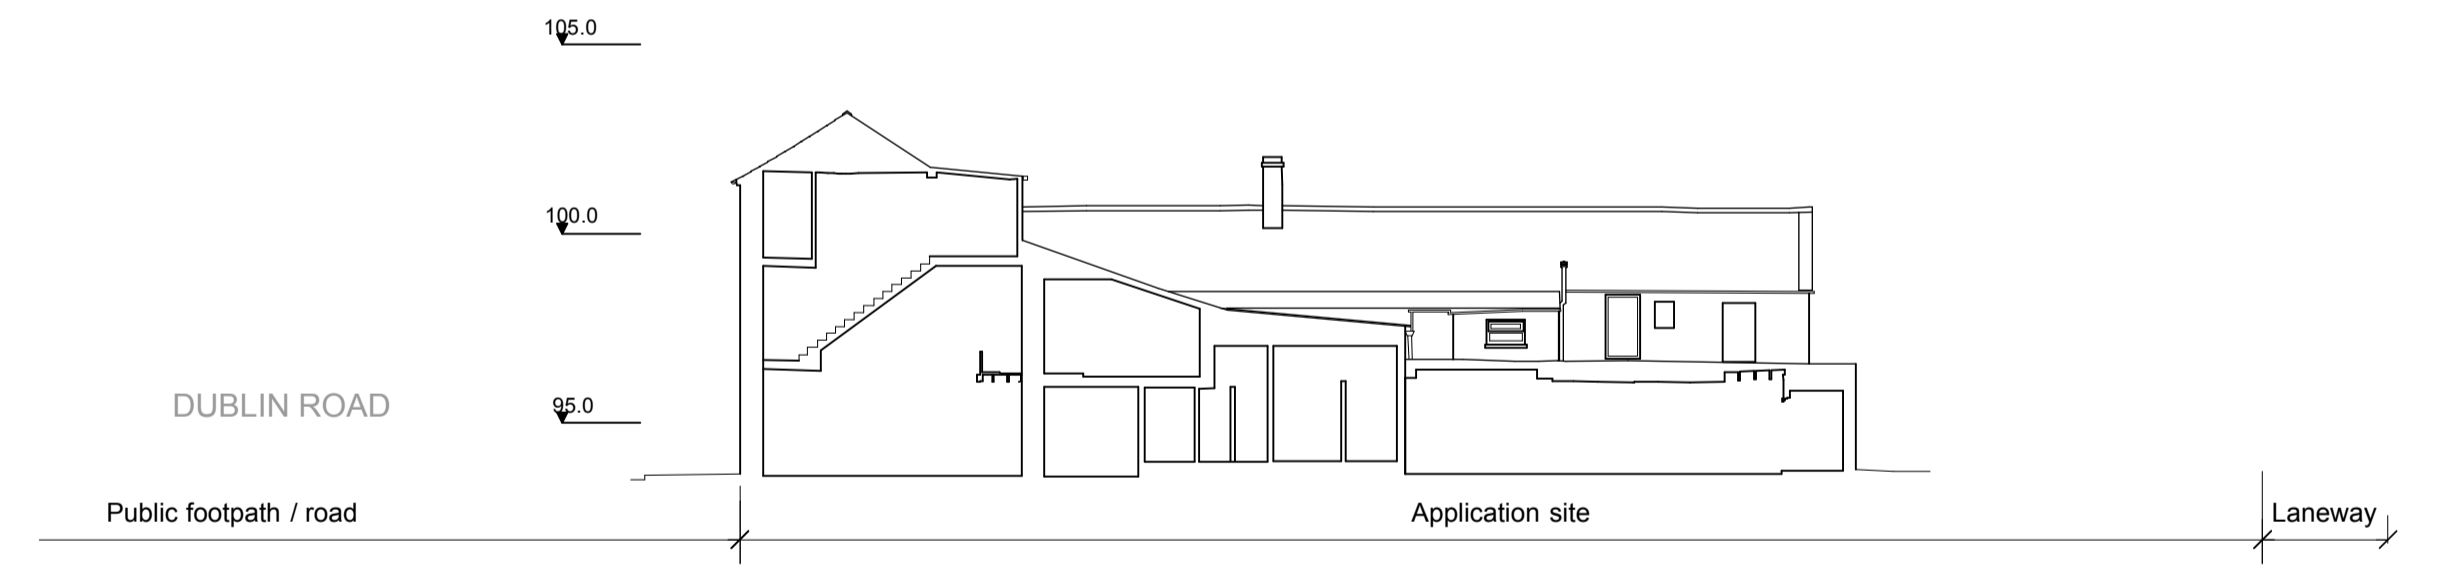

01 Existing Section A

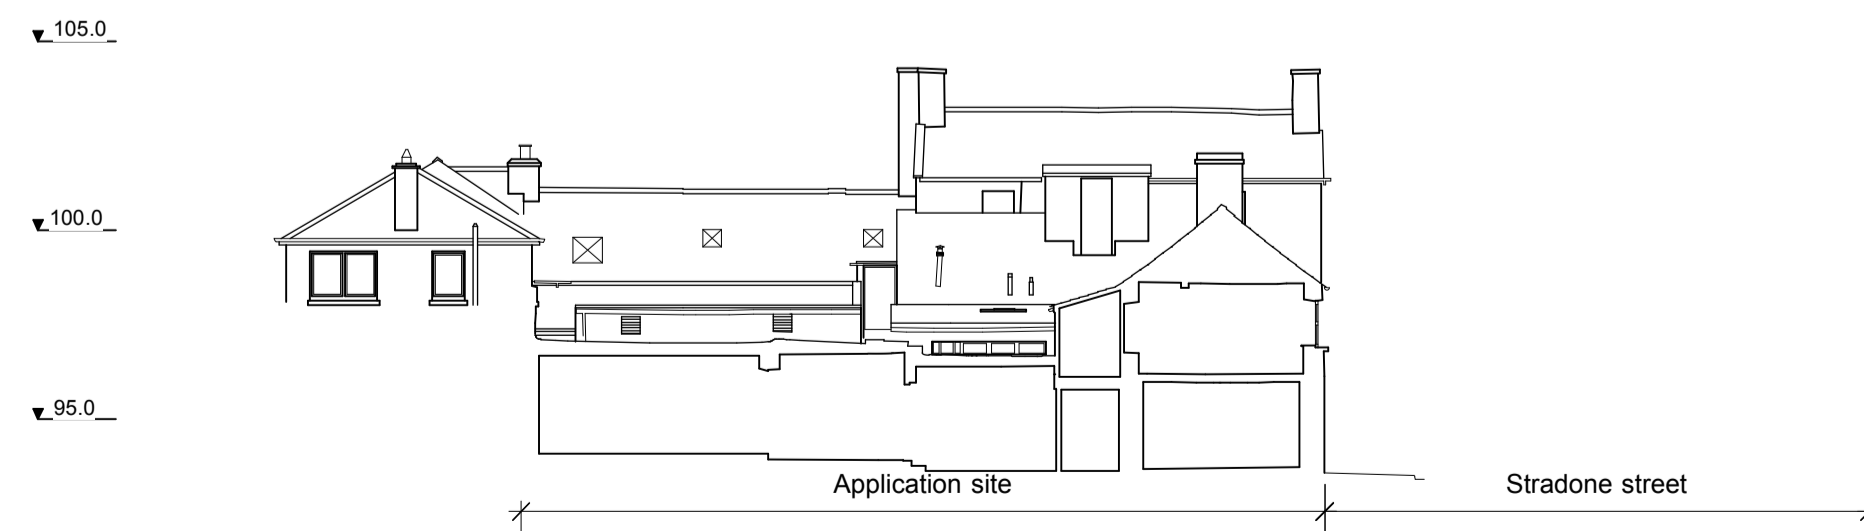

02 Existing Section B

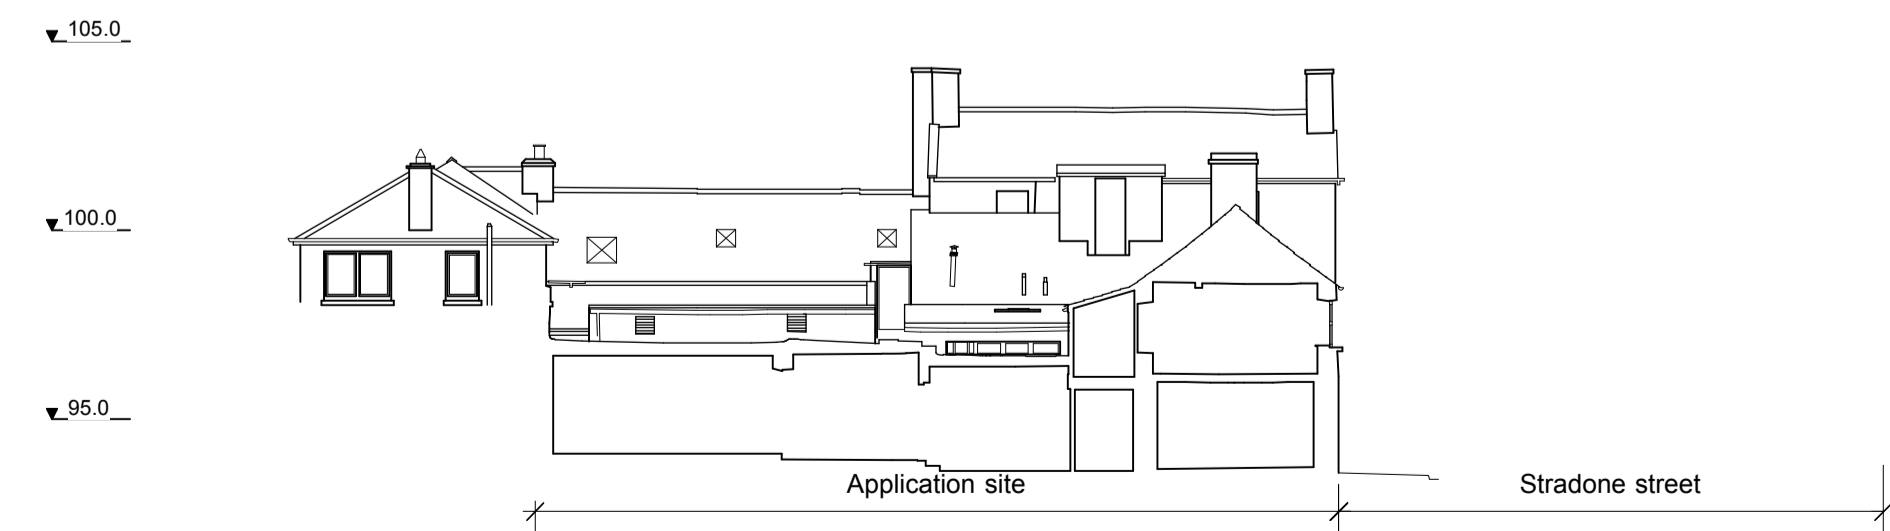

02 Existing Section B

REVISION	NOTES	PLANNING APPLICATION	CAKM Architects	
revision	levels All levels and dimensions to be checked onsite. Any discrepancies to be reported to Cooney Architects. Do not scale off this drawing. Use figured dimensions only.		project title Retention/refurb of former Pery French hotel Cavan County Council	drawing no. 19033-PP- 013
revision	This drawing is to be read in conjunction with all other relevant Engineering and Architectural drawings and specifications. General structure only. To be cross referenced with all associated Engineers drawings.		client Pery French hotel Cavan County Council	drawing title [Existing Section]-Sheet 1
revision	copyright This drawing and design is copyright, and may not be reproduced without Cooney Architects permission.		drawn by AOT	scale 1:200 @ A3
			checked by BB	date August 2020
				The Old Brewers Club 32 The Coombe, Dublin 8 T 01 4533 444 F 01 4533 445

REVISION	NOTES	PLANNING APPLICATION	CAKM Architects	
revision	levels All levels and dimensions to be checked onsite. Any discrepancies to be reported to Cooney Architects. Do not scale off this drawing. Use figured dimensions only.		project title Retention/refurb of former Pery French hotel Cavan County Council	drawing no. 19033-PP- 013
revision	This drawing is to be read in conjunction with all other relevant Engineering and Architectural drawings and specifications. General structure only. To be cross referenced with all associated Engineers drawings.		client Pery French hotel Cavan County Council	drawing title [Existing Section]-Sheet 1
revision	copyright This drawing and design is copyright, and may not be reproduced without Cooney Architects permission.		drawn by AOT	scale 1:200 @ A3
			checked by BB	date August 2020
				The Old Brewers Club 32 The Coombe, Dublin 8 T 01 4533 444 F 01 4533 445