



UPSTREAM ELEVATION

Scale 1:50

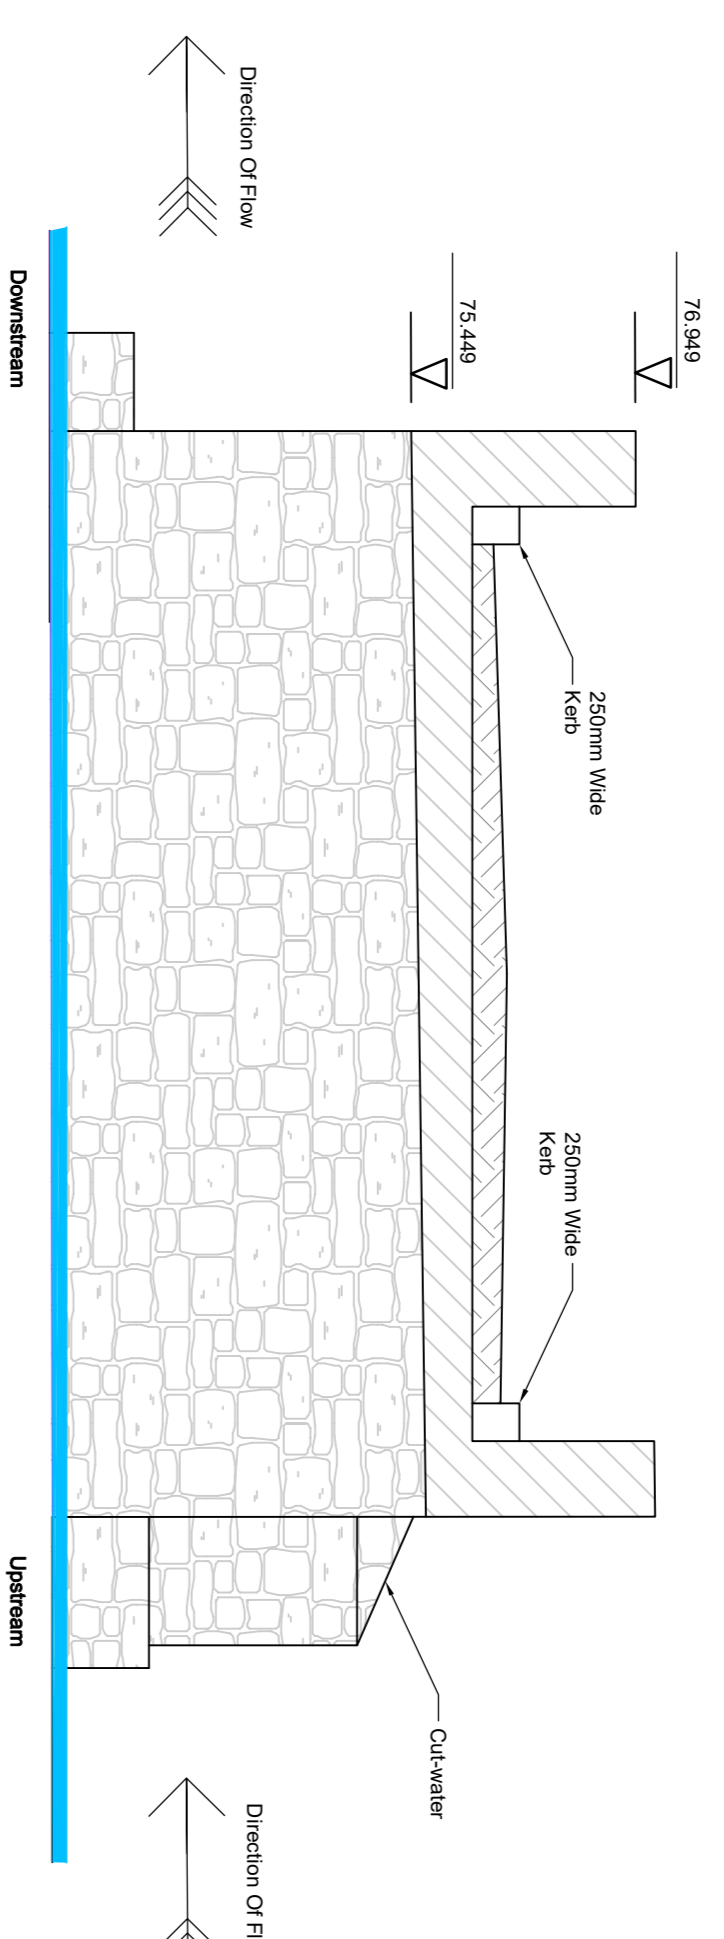

SECTION 1-1

Scale 1:50

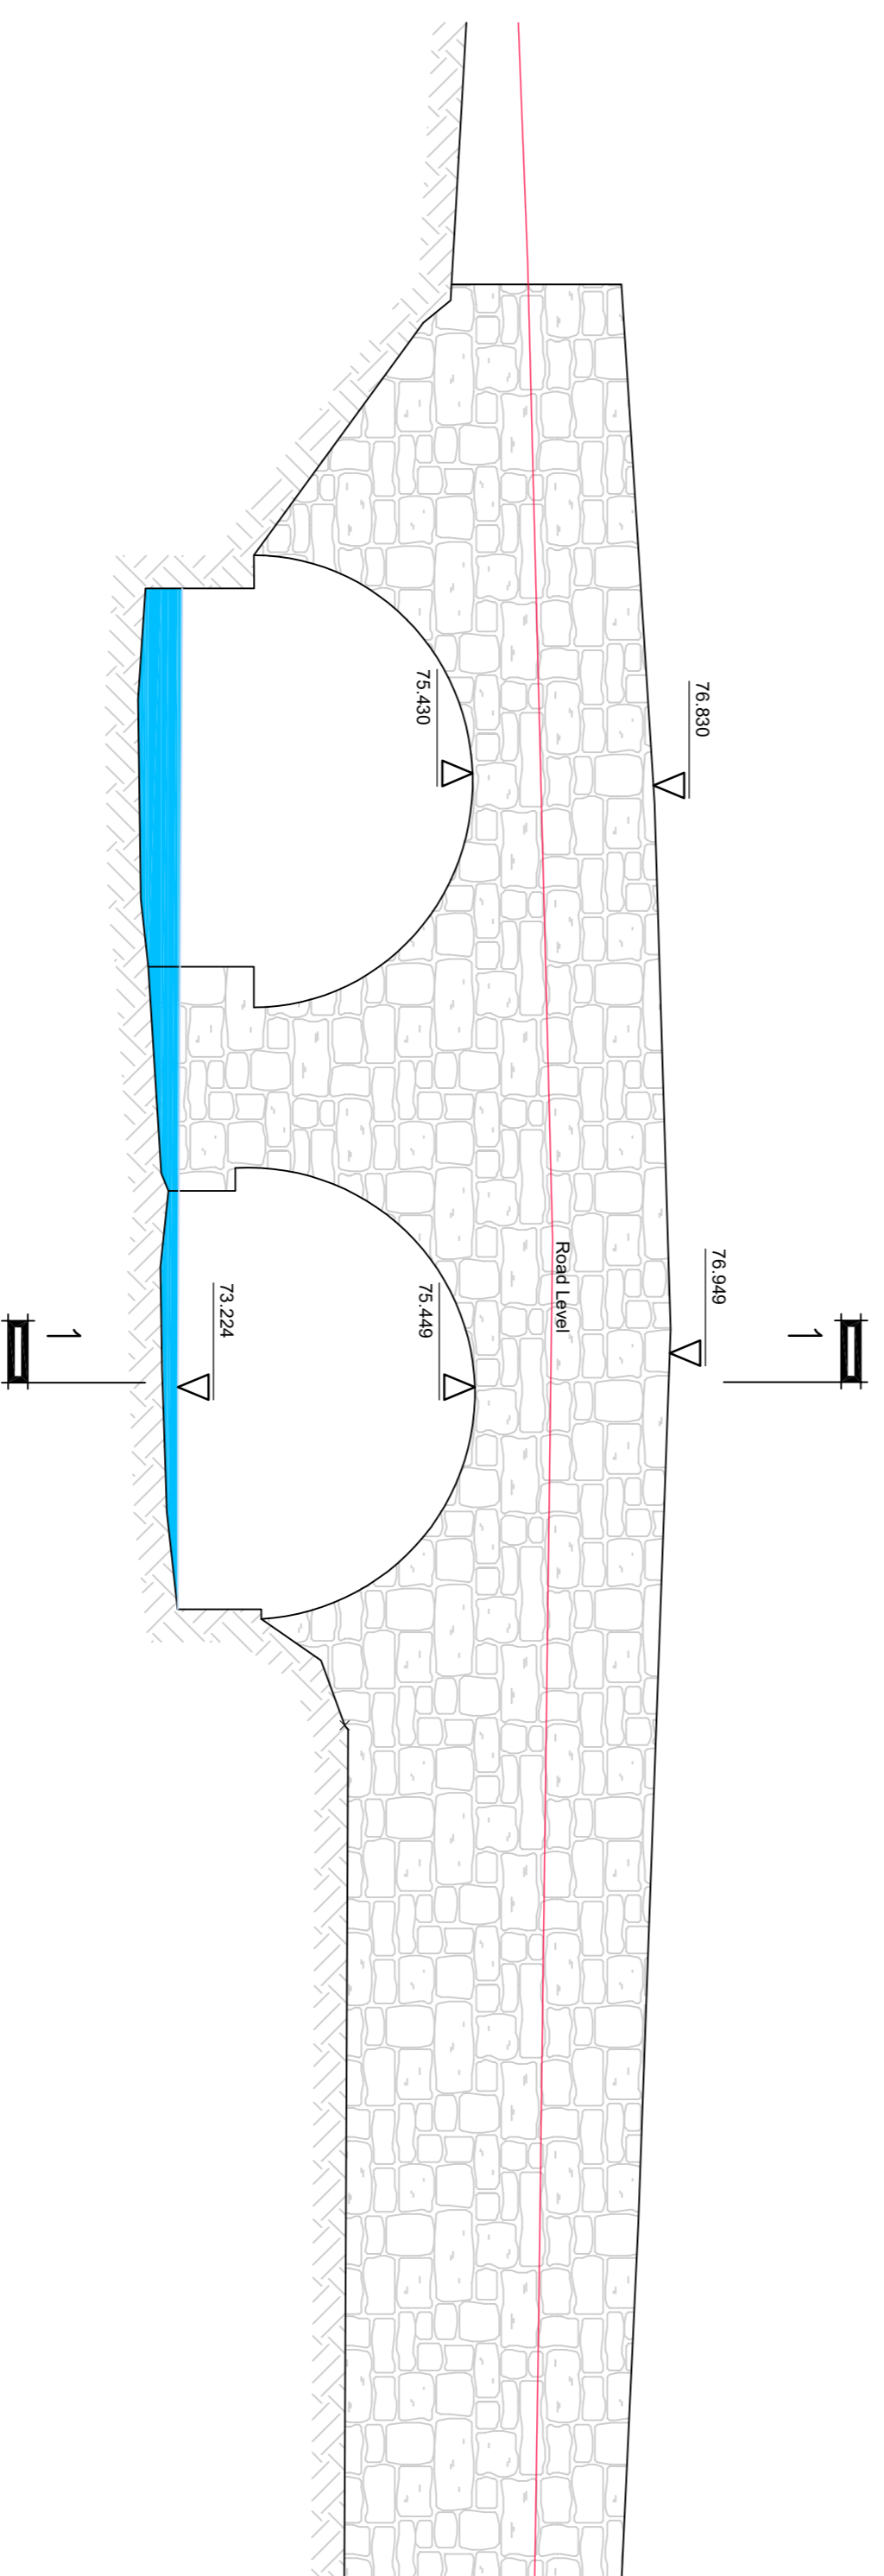

UPSTREAM ELEVATION

Scale 1:50

PO2	06.11.21	ISSUED FOR PART 8 PLANNING	RCJ	POD
PO1	06.10.21	ISSUED FOR INFORMATION	RCJ	POD
REV	DATE	DESCRIPTION	BY	APP
PROJECT				
WIDENING OF DERRYLEA BRIDGE AND UPGRADE OF THE ADJACENT JUNCTIONS				
TITLE				
EXISTING BRIDGE ELEVATIONS & SECTIONS				
CLIENT				
CAVAN COUNTY COUNCIL				



DRAWN	JRC	CHECKED	JD	APPROVED	POD
PROJECT NUMBER	22049	DATE	SEPT. 2021	SCALE @ AS SHOWN	AS SHOWN
STATUS DESCRIPTION	FOR REVIEW				S3
DRAWING NUMBER	22049 - MWP - ZZ - ZZ - DR - C - 5102				REV
					PO2