



**UPSTREAM ELEVATION**  
Scale 1:50

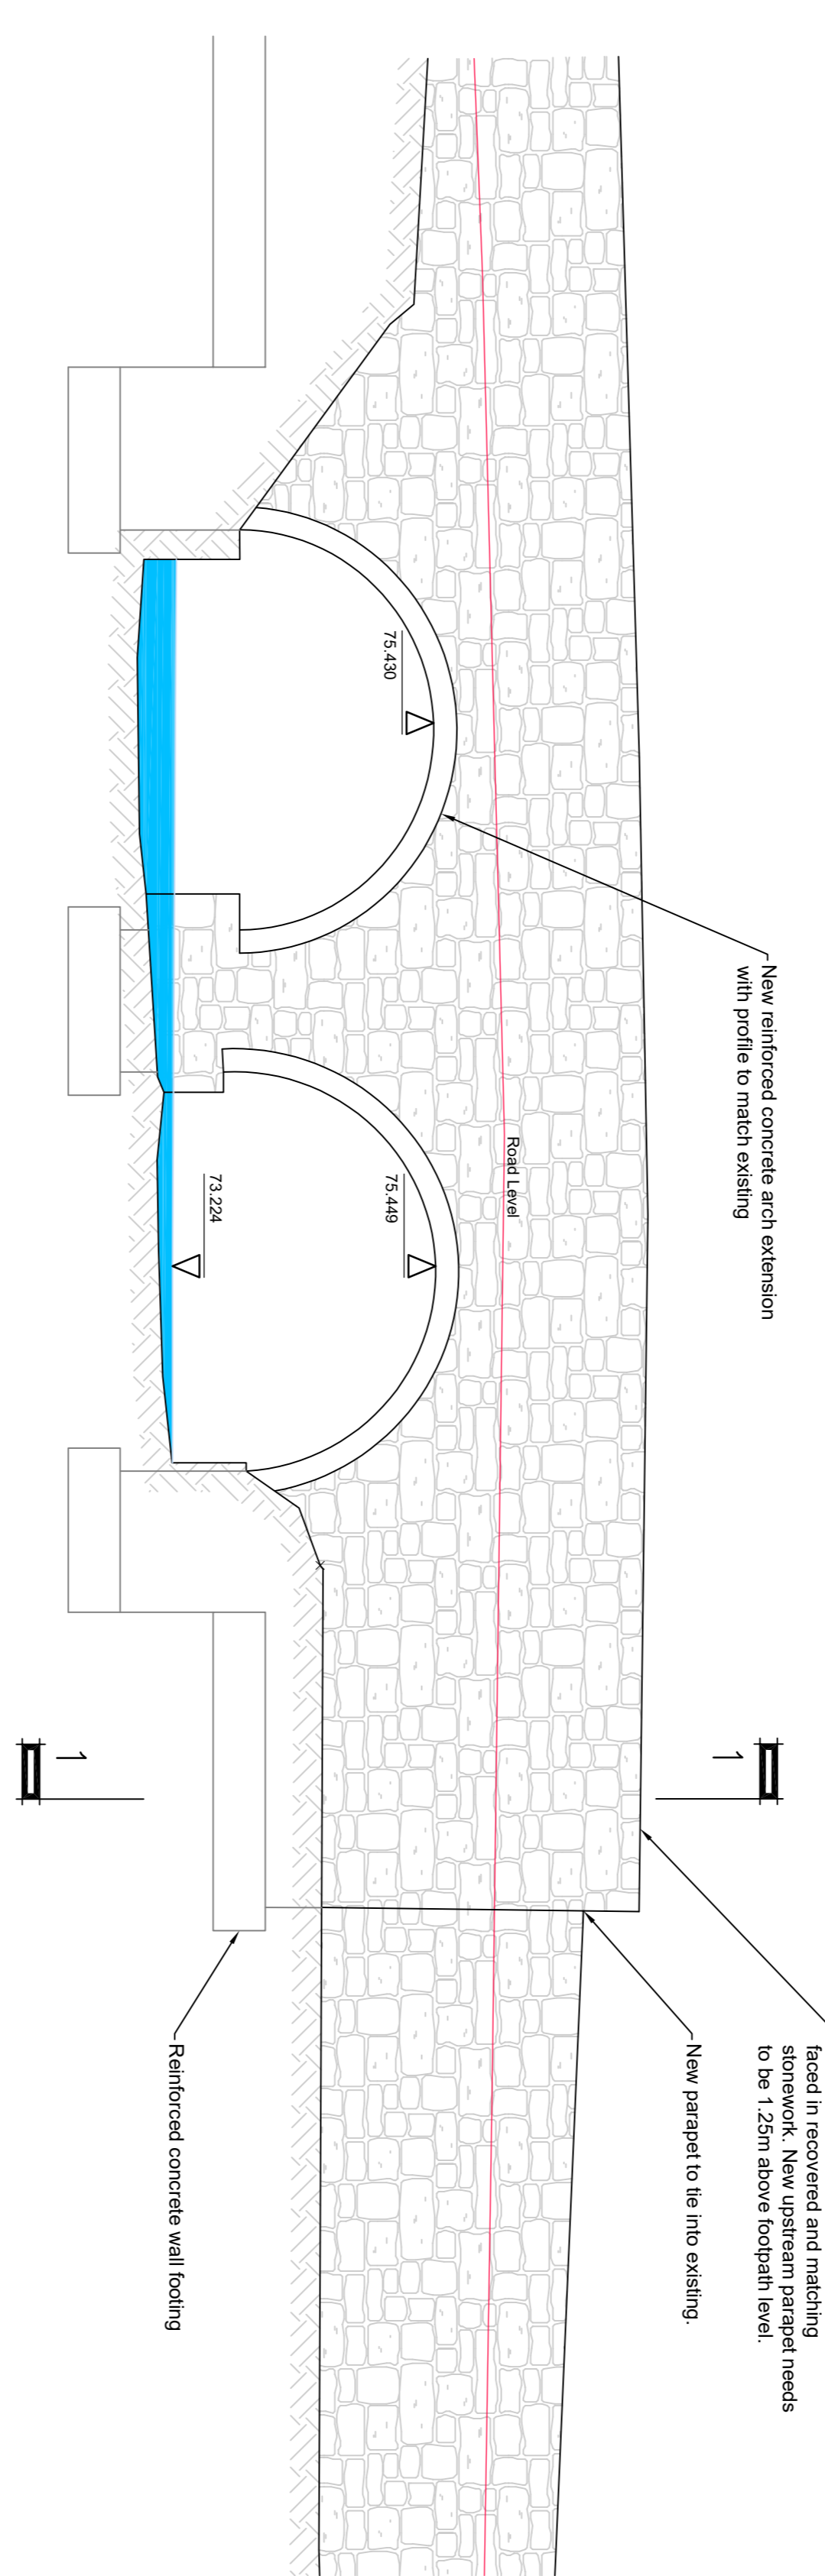

**DOWNSTREAM ELEVATION**  
Scale 1:50

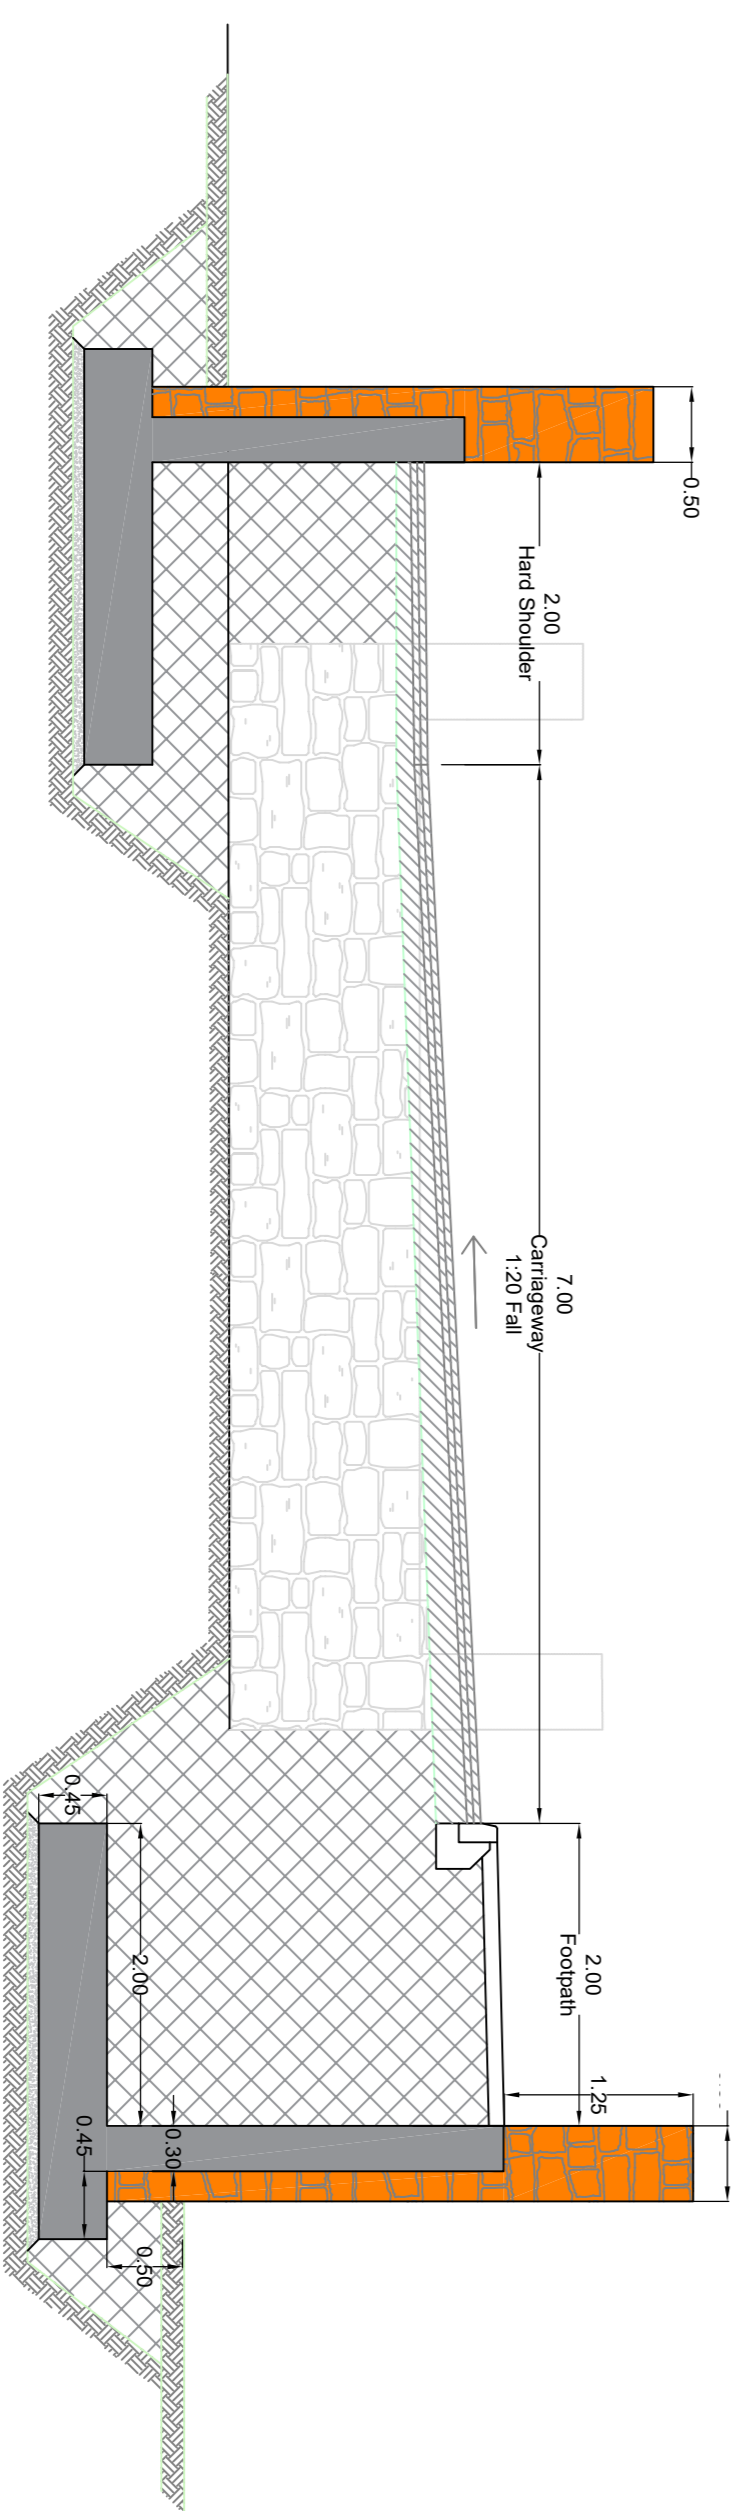

**SECTION 1-1**  
Scale 1:50

**LEGEND**

	PROPOSED CARRIAGEWAY
	PROPOSED WALKWAY
	PROPOSED PARAPET
	PROPOSED SOFT VERGE

PO2	05.11.21	ISSUED FOR PART 8 PLANNING	JRC	POD
PO1	06.10.21	ISSUED FOR INFORMATION	JRC	POD
REV	DATE	DESCRIPTION	BY	APP
PROJECT: WIDENING OF DERRYLEA BRIDGE AND UPGRADE OF THE ADJACENT JUNCTIONS				
TITLE: PROPOSED BRIDGE ELEVATIONS & SECTIONS				
CLIENT: CAVAN COUNTY COUNCIL				

DRAWN:	JRC	CHECKED:	JD	APPROVED:	POD
PROJECT NUMBER:	22049	DATE:	SEPT. 2021	SCALE & AS SHOWN	AS SHOWN
STATUS DESCRIPTION:	FOR REVIEW				
DRAWING NUMBER:	22049 - MWP - ZZ - ZZ - DR - C - 5104				REV:
					PO2



ENGINEERING AND ENVIRONMENTAL CONSULTANTS	CORK	TRALEE	LONDON	LIMERICK
DRAWING NUMBER: 22049 - MWP - ZZ - ZZ - DR - C - 5104				
STATUS: FOR REVIEW				
REVISED: PO2				