


*P2- Hoggin Surface - Section 01*

@1:20

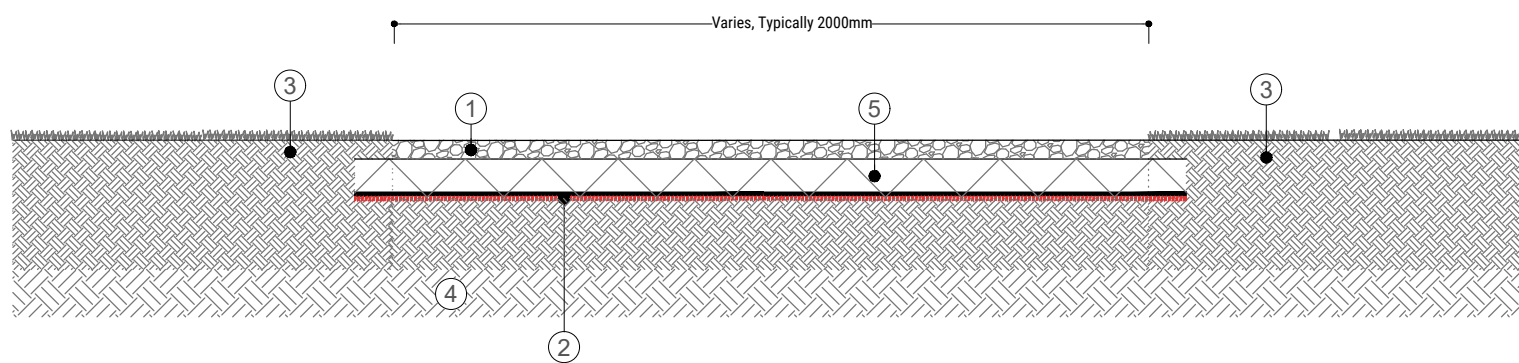

*P5 - Crushed Stone Path - Section 01*

@1:20

**Key**

1. Ballylusk self-binding gravel footpath. Detail comprised of 10mm to fines angular gravel, with blinding of quarry dust. 100mm thick for occasional maintenance vehicle. For colour refer to specification.
2. Terram 1000 geotextile membrane layer. To Engineers detail and specification.
3. Grass and soil reinstatement.
4. Existing sub-grade to remain undisturbed.
5. Compacted Sub-base. To Engineers Detail.

**Key**

1. Quarry Dust Topped hardcore gravel footpath laid to a depth of 50mm after compaction, with binding of quarry dust. Gravel comprised of 10mm to fines and large gravel.
2. Terram 1000 geotextile membrane layer. To Engineers detail and specification.
3. Grass and soil reinstatement.
4. Existing sub-grade to remain undisturbed.
5. Compacted Sub-base. To Engineers Detail.

**Notes:**

- Drawing to be read in conjunction with layout drawings
- Contractor to advise Employers Representative of any discrepancies in information prior to works commencing.
- Path falls and profiles are to be consistent and sudden changes in levels will not be acceptable.
- Falls and profiles should be incorporated in all build up layers to provide consistent settlement & wear.
- Contractor to produce surface finish samples and supply test results of physical properties in advance of placing order.

the paul hogarth company

LANDSCAPE ARCHITECTURE / URBAN DESIGN / PLANNING

e: edinburgh@paulhogarth.com e: belfast@paulhogarth.com e: dublin@paulhogarth.com  
t: +44 (0)131 331 4811 t: +44 (0)28 9073 6690 t: +353 (0)1 897 0272

visit us at www.paulhogarth.com find us on: facebook / twitter / instagram / linkedin

notes

Do not scale from drawing, use figured dimensions only.  
All dimensions are to be checked on site by contractor prior to commencement of all work.  
Discrepancies should be reported immediately.  
This drawing is to be read in conjunction with all other TPHC drawings and specification.  
This drawing is the copyright of the Landscape Architect and must not be reproduced or used without permission.  
Ordnance information base information shown is reproduced from Ordnance Survey material © Crown copyright 2018  
Licence Number 100034836.

revision

P01

Planning

date

27/10/23

author

EF

created 10/07/23

project number 1549

drawn EF

drawing number 901

checked AMG

revision

scale @ A3

As Shown

client Cavan County Council

project Dun A Rí Natural Play

drawing Landscape Details - Surface Details 01 of 02

status Planning