


Site Layout Plan 1:200

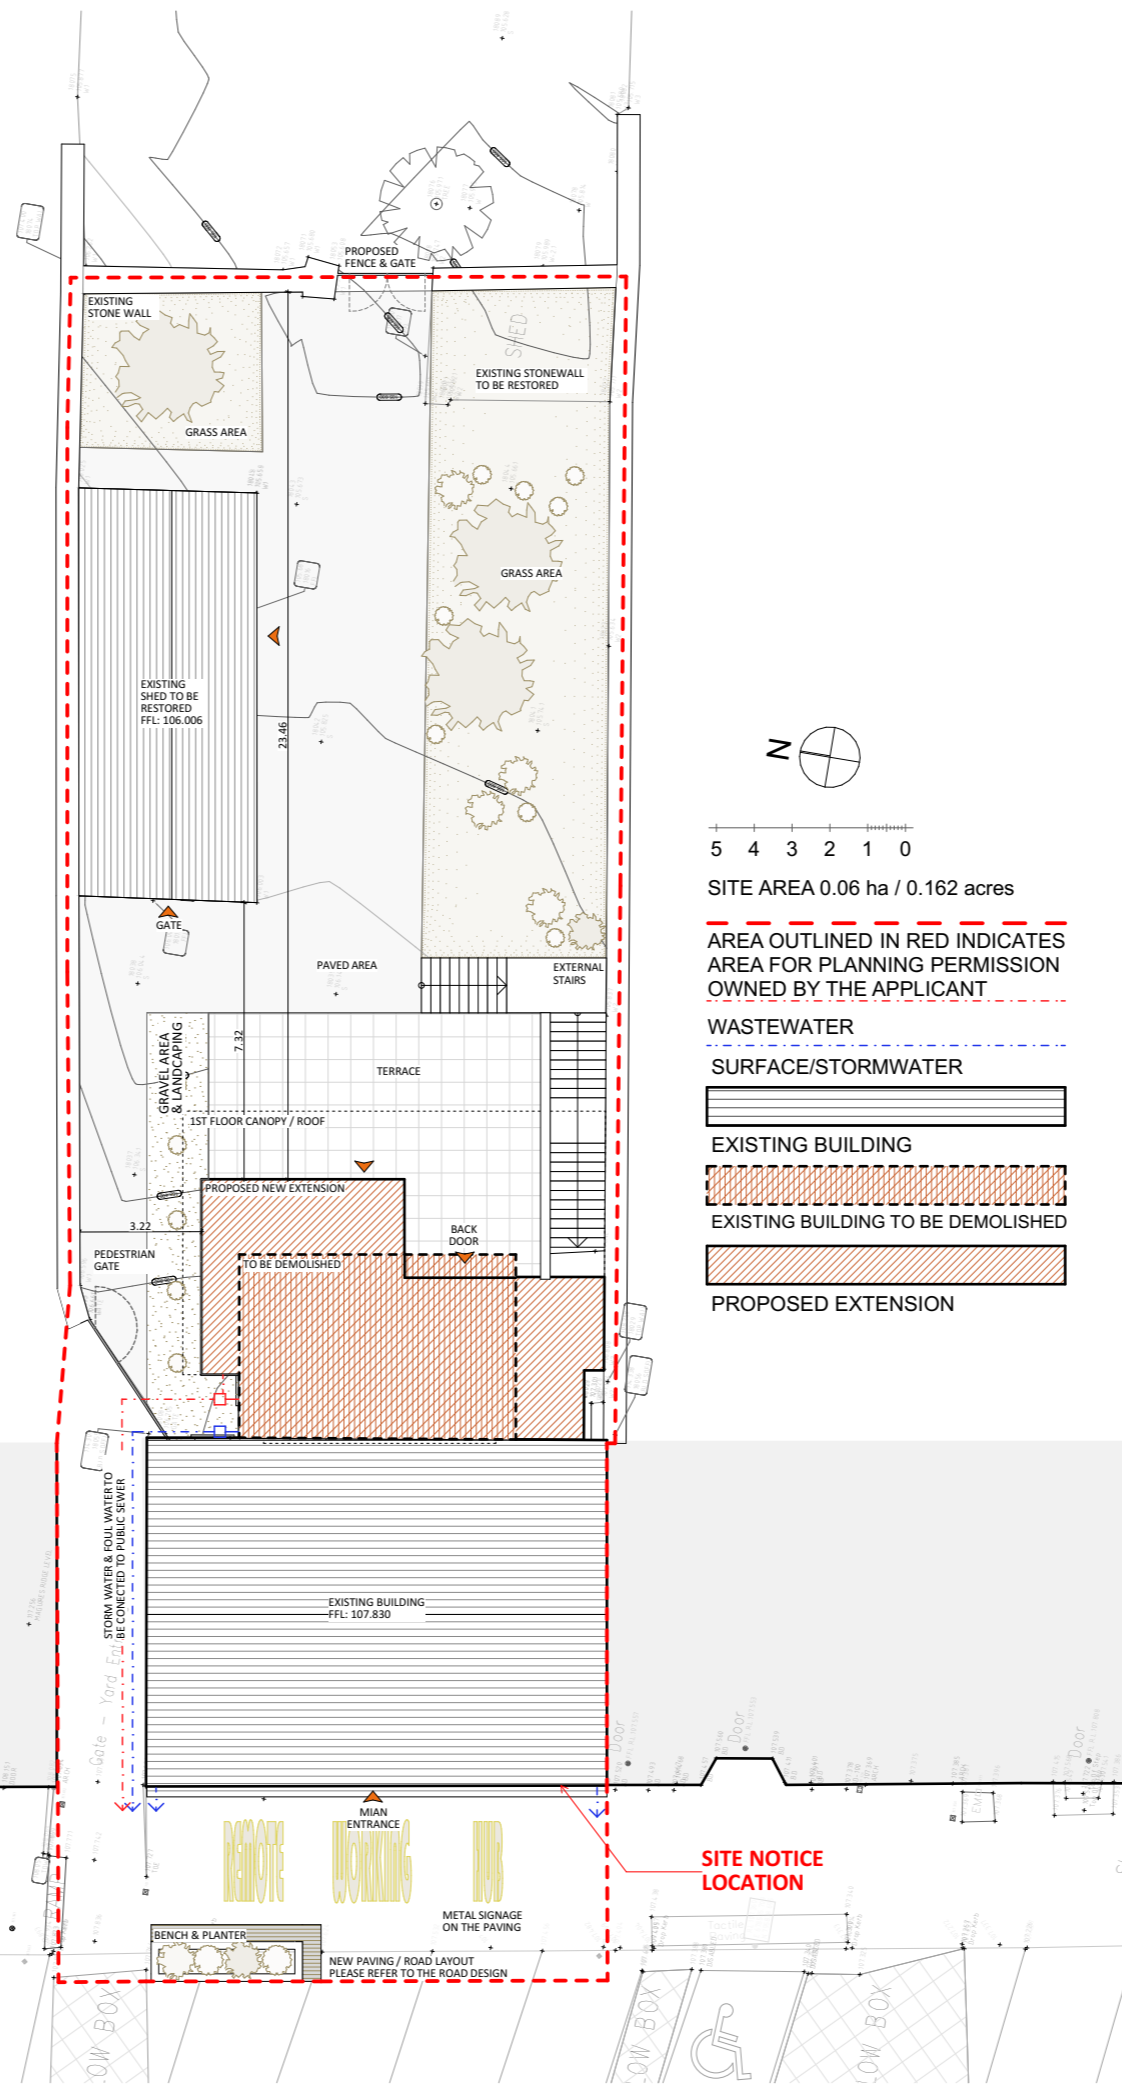

**NOTES:**

1. ALL MATERIALS AND FINISHES SHOWN ARE SUBJECT TO FURTHER DETAILED DESIGN.
  2. ALL LAYOUTS ARE INDICATIVE ONLY AND SUBJECT TO FUTURE TENANT REQUIREMENTS.
  3. FIGURED DIMENSIONS ONLY TO BE TAKEN FROM THIS DRAWING.
  4. ALL DRAWINGS TO BE CHECKED BY THE CONTRACTOR ON SITE.
- ENGINEER TO BE INFORMED BY THE CONTRACTOR OF ANY DISCREPANCIES BEFORE ANY WORKS COMMENCES  
 ALL LEVELS SHOWN RELATE TO ORDNANCE SURVEY DATUM AT MALIN HEAD, THE GEOGRAPHIC COORDINATE SYSTEM IS TO IRISH TRANSVERSE MERCATOR (ITM)

Rev.	Date	Description	By	Chkd.
A	Sep 22	First Issue	JD	JN

Client  Comhairle Contae an Chabháin  
Cavan County Council

Project  
Kingscourt Public Enhancement Scheme

Title  
Proposed Remote Working Hub - Site Layout Plan

Scale @ A3:1:200

Prepared by: AKas	Checked by: NS	Date: Dec. '22
Project Director	S. Kelly	
Drawing Status	Planning Drawings	

**TOBIN** CONSULTING ENGINEERS  
 GUNNANE STRATTON REYNOLDS LAND PLANNING & DESIGN  
 architects  
 NIAL SMITH ARCHITECTS

Niall Smith Architects will not be liable for any use of this document for any purpose other than that for which it was originally prepared and provided. Except where specifically and explicitly agreed in writing by Niall Smith Architects, as copyright holder, no part of this document may be reproduced or transmitted in any form and this document shall not be relied upon by any third party for any purpose.

Drawing No. 11257 - PP.(00)II.01

Issue  
A