


1 Elm Bank Street Elevation 1:250




2 Elm Bank Street Images 1:1

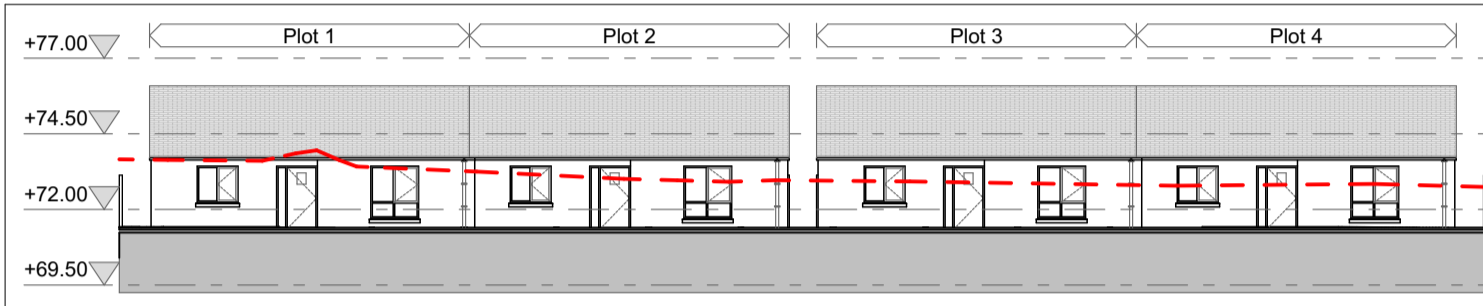

4 Street Elevation (Plots 1-4) 1:250




5 Street Images (Plots 1-4) 1:1

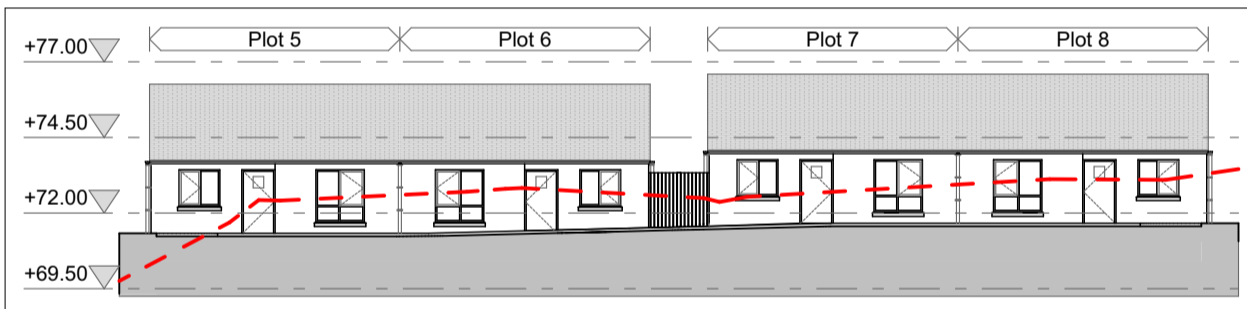

6 Street Elevation (Plots 5-8) 1:250




7 Street Image (Plots 5-8) 1:1

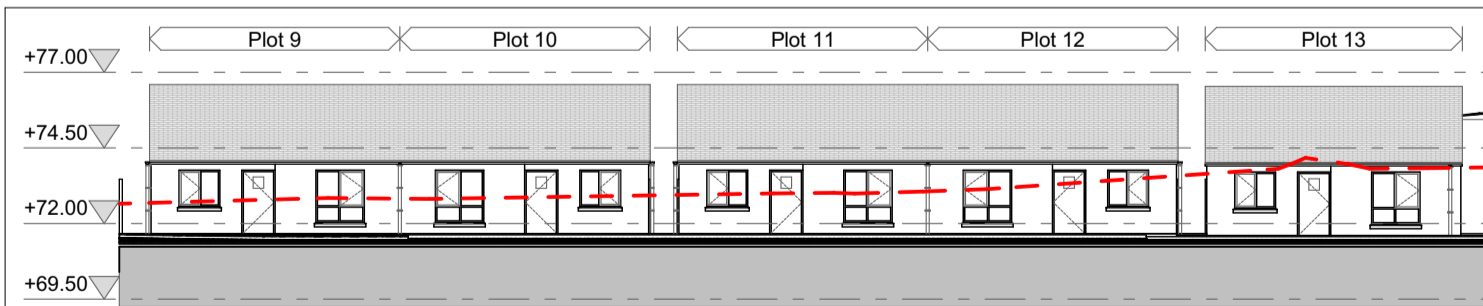

8 Street Elevation (Plots 9-13) 1:250




9 Street Image (Plots 9-13) 1:1

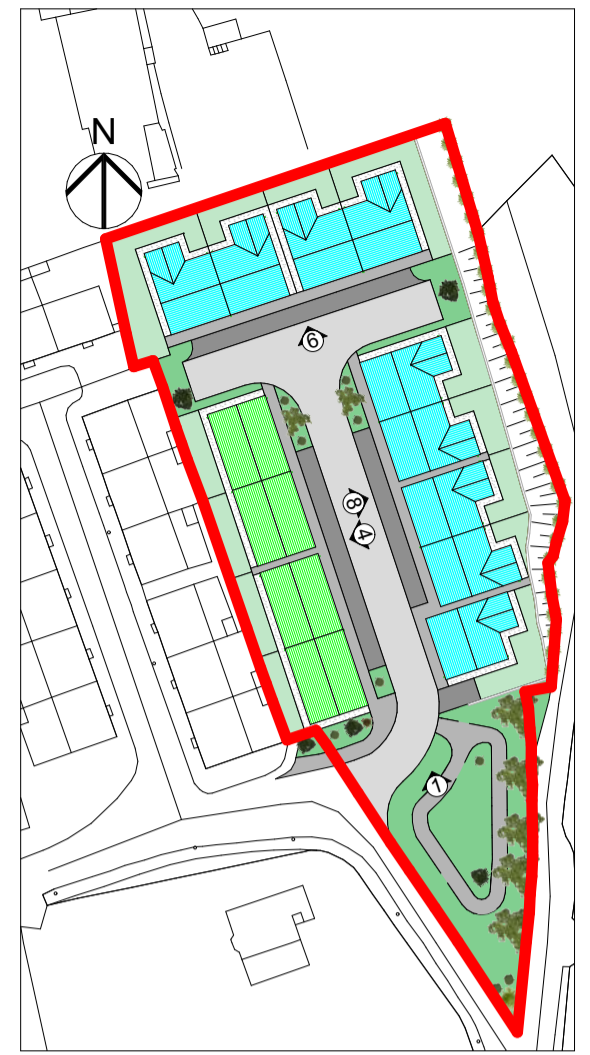

10 Site Key Plan 1:1000

--- Existing

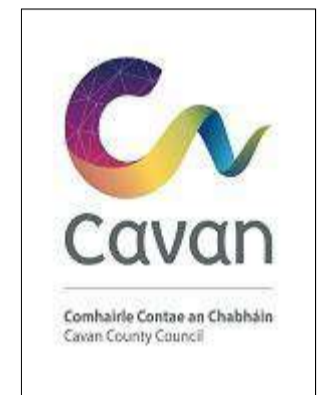

REV	DATE	DESCRIPTION	APPROVED

Wynne Gormley Architects & Surveyors Ltd.

© WGG ARCHITECTS & SURVEYORS LTD
COPYRIGHT RESERVED

JOB DETAILS
Housing Development at Kinnypottle,
Cavan Town, Co. Cavan for Cavan
County Council

Scale @ A3 1:250, 1:1, 1:1000	Dwg.no PL 20-040-004	Amend.
Date 06/01/2021	Description Planning - Street Elevations & Street Images	
Drawn by John McDermott		
Checked by Enda Gilsenan		

21, Church View, Cavan
T +353 49 43 61096
F +353 49 43 62907
E info@wggarchitects.ie
W www.wggarchitects.ie

