


Land Registry Compliant Map

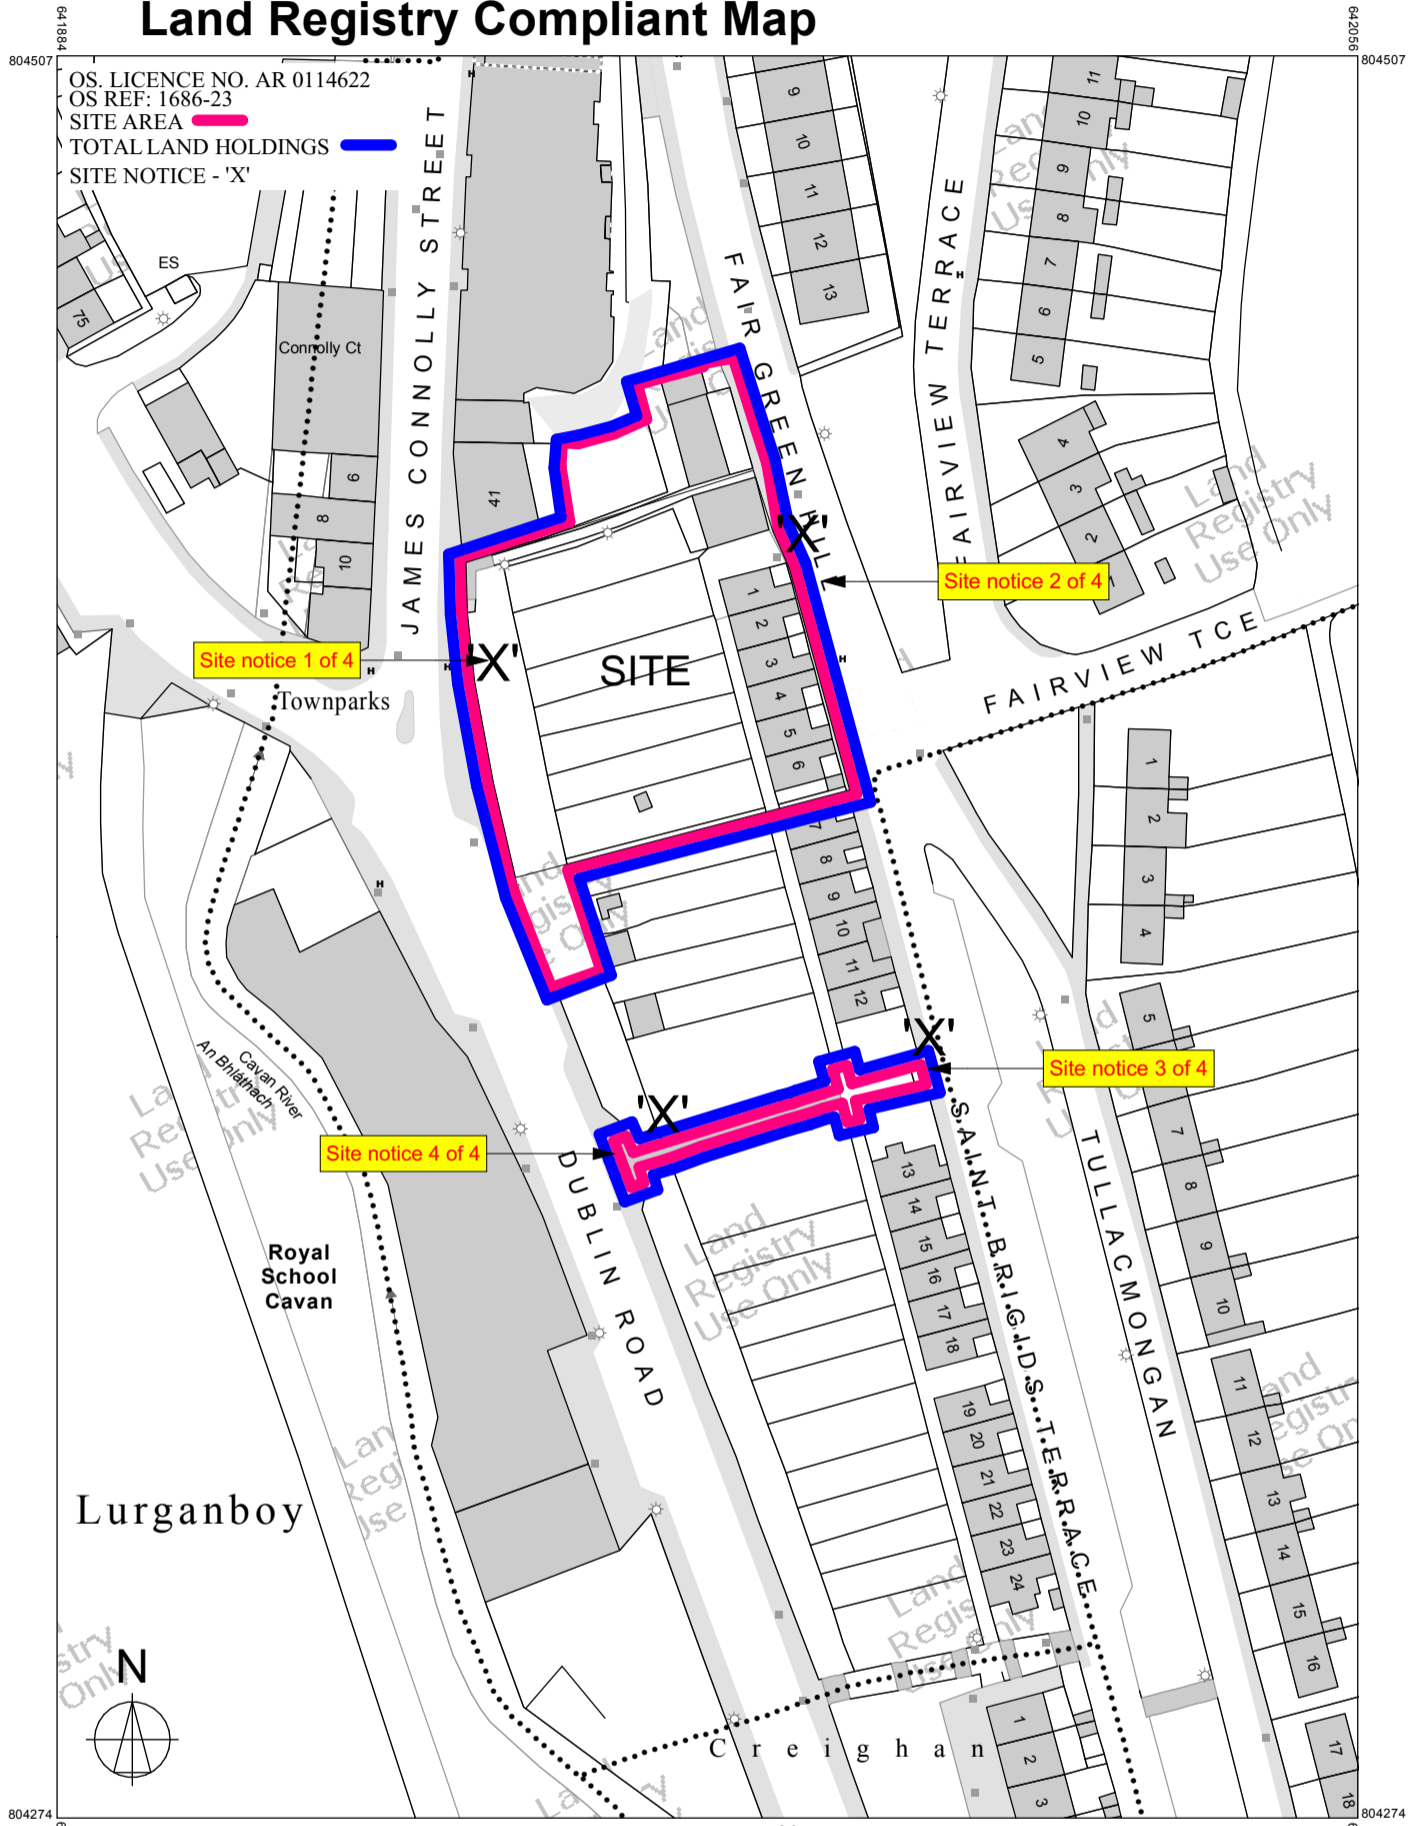

SITE AREA
2556.5 SQ.M
0.631 ACRE
0.255 HA

PLANNING DRAWINGS

ISSUE	DATE	DESCRIPTION	APPD
P-02	13-06-2022	Issued for Planning	DR
P-01	13-04-2022	Issued for Comments	DR

Michael Fitzpatrick ARCHITECTS



©MICHAEL FITZPATRICK ARCHITECTS LIMITED
COPYRIGHT RESERVED

PROJECT DETAILS
Proposed development at St. Brigid's Terrace, James Connolly Road, Co. Cavan for for Cavan County Council

SITE LOCATION LAYOUT

Document Name:
Project No. Project Originator Volume Level Type Role Sheet No.
21072- SBT- MFA-00- ZZ- DR-A -501

Suitability-Status-Code-Description Issue:
S2_Suitable_For_Information P-02

Scale: Drawn by: Checked by: Date:
As indicated Devanshi Shah David Reilly 13/06/2022 @ A3

Main Street
Butlersbridge
Co. Cavan
w - www.mfarchitects.ie
e - info@mfarchitects.ie
t - 049 4365800

REGISTERED PRACTICE ARCHITECT REGISTERED ARCHITECT PRACTICE REGISTERED IN COOPERATION
RIAI RIAI G3 RIAI

COMPILED AND PUBLISHED BY:
Ordnance Survey Ireland,
Phoenix Park,
Dublin 8,
Ireland.

All rights reserved.
No part of this publication may be copied, reproduced or transmitted in any form or by any means without the prior written permission of the copyright owners.

Ordnance Survey maps never show legal property boundaries, nor do they show ownership of physical features.

© Suirbhéireacht Ordanáis Éireann, 2022
© Ordnance Survey Ireland, 2022
www.osi.ie/copyright

Unauthorised reproduction infringes Ordnance Survey Ireland and Government of Ireland copyright.

The representation on this map of a road, track or footpath is not evidence of the existence of a right of way.

OUTPUT SCALE: 1:1,000

CENTRE COORDINATES:
ITM 641970,804391

PUBLISHED: 12/01/2022
MAP SERIES: 1:1,000

ORDER NO.: 50243030_1
MAP SHEETS: 1686-23

CAPTURE RESOLUTION:
The map objects are only accurate to the resolution at which they were captured. Output scale is not indicative of data capture scale.
Further information is available at: <http://www.osi.ie>; search 'Capture Resolution'
LEGEND: <http://www.osi.ie>; search 'Large Scale Legend'

Ordnance Survey Ireland
Suirbhéireacht Ordanáis Éireann.
www.osi.ie

Site Location Map

1:1000