


Maccaferri wall example

Note: Site Section & RC wall Details to Engineers Specification and Drawing

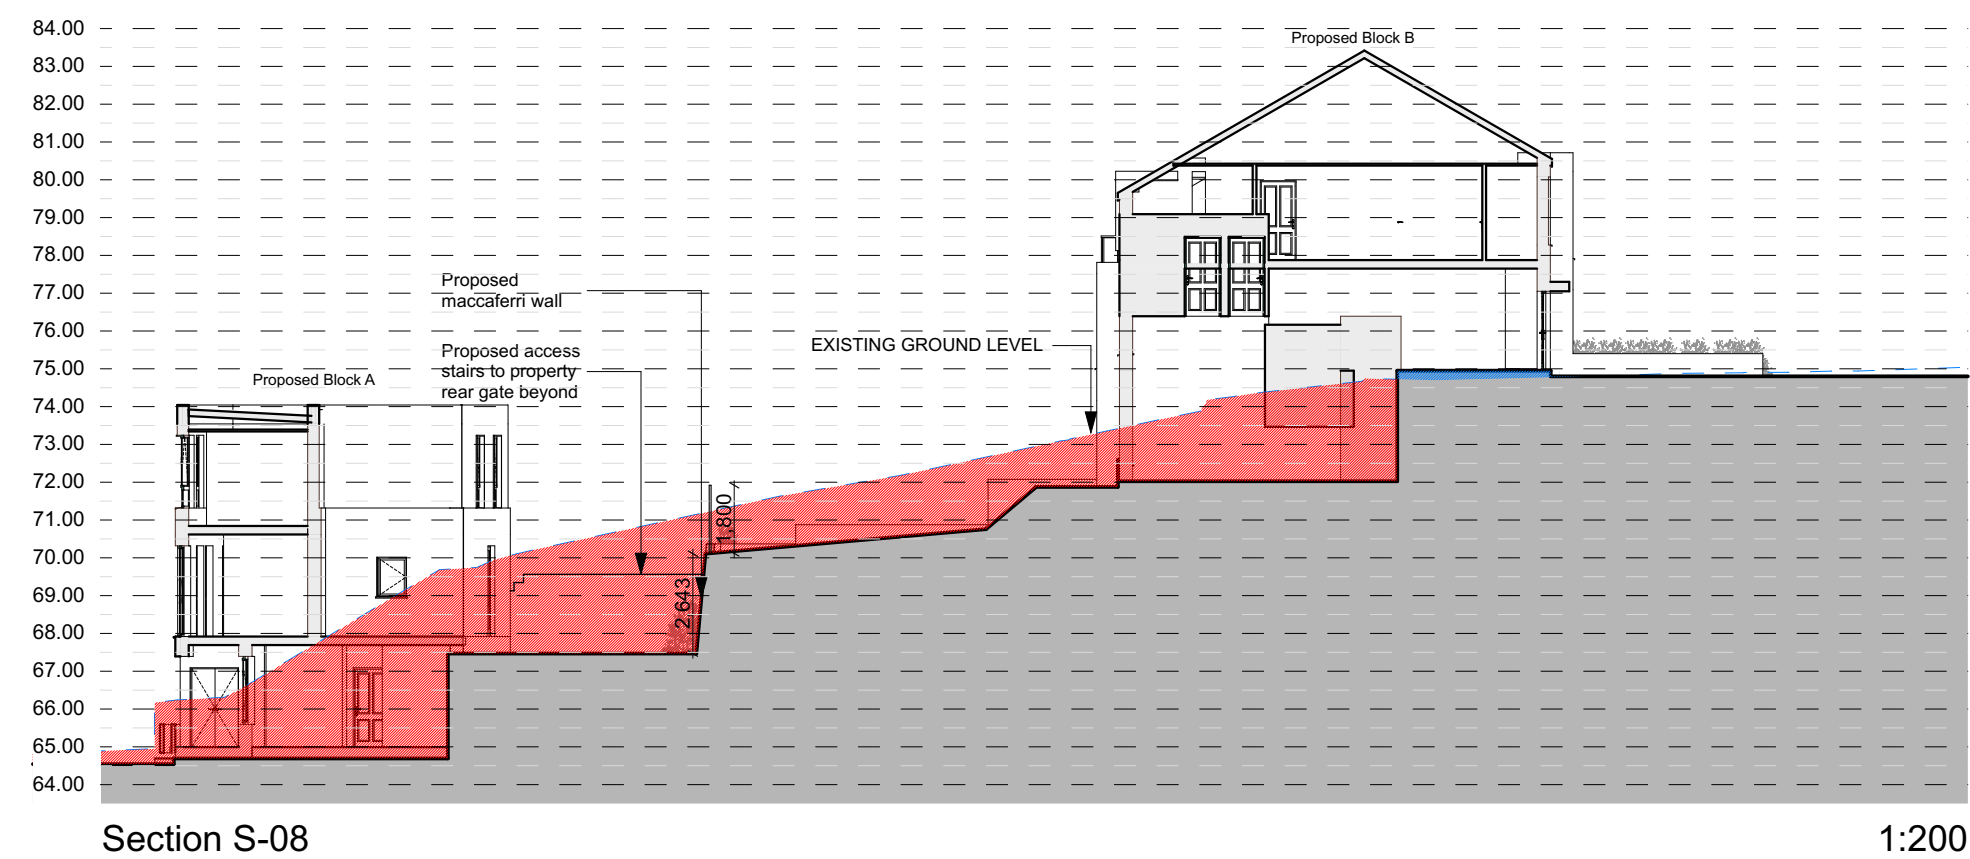


LEGEND

PROPOSED EXCAVATION TO EXISTING GROUND LEVEL	<span style="display:inline-block; width:15px; height:10px; background-color:red;"></span>
PROPOSED INFILL TO EXISTING GROUND LEVEL	<span style="display:inline-block; width:15px; height:10px; background-color:blue;"></span>

**PLANNING DRAWINGS**

ISSUE	DATE	DESCRIPTION	APPD
P03	10-06-2022	Issued for Planning	DR
P02	10-02-2022	Issued for stage 2 approval	DR
P01	26-01-2022	Issued for stage 2 approval	MF

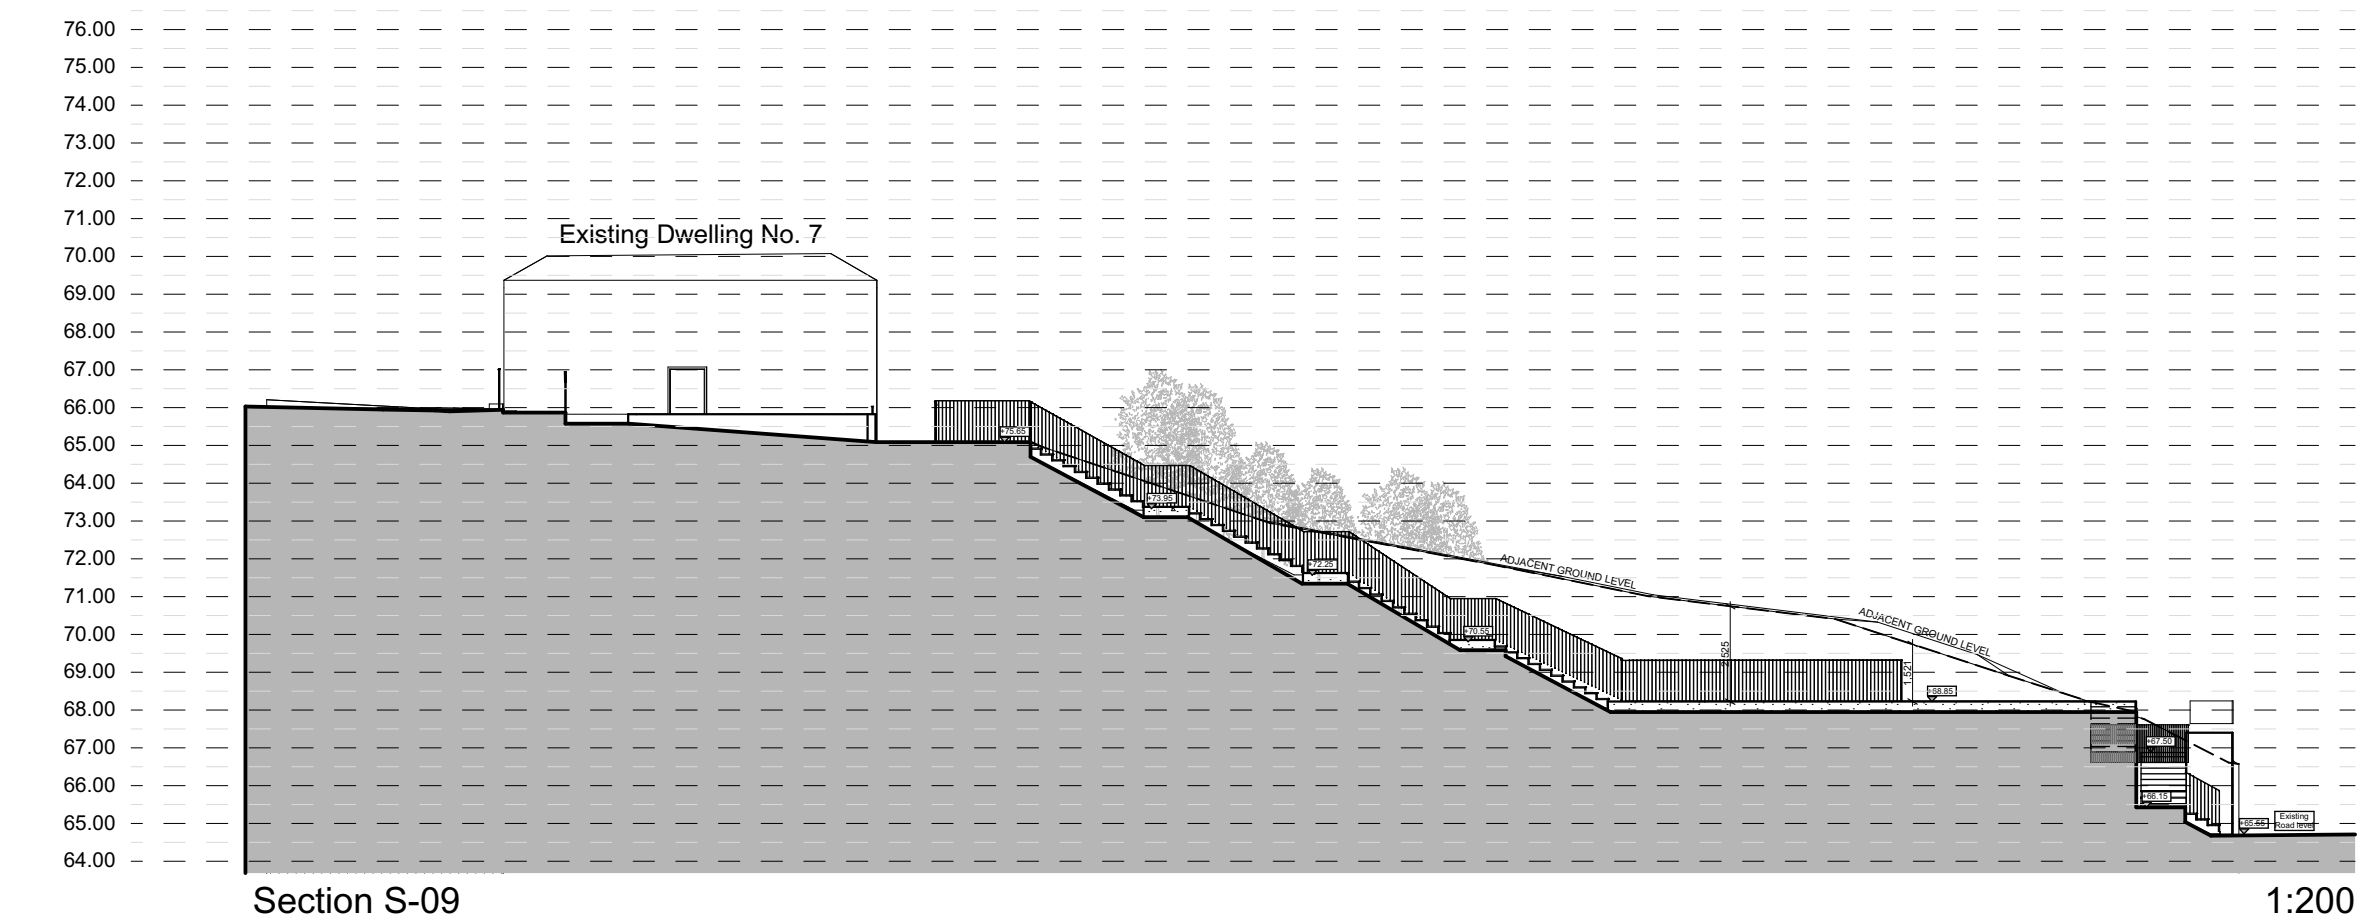



**Michael Fitzpatrick**  
ARCHITECTS



RIAI PRACTICE NO. 11039

©MICHAEL FITZPATRICK ARCHITECTS LIMITED  
COPYRIGHT RESERVED

**PROJECT DETAILS**  
Proposed development at St Brigid's Terrace, James Connolly Road, Co. Cavan for Cavan County Council  
**PROPOSED SITE SECTIONS LAYOUT**

Document Name:  
Project No. Project Originator Volume Level Type Role Sheet No.  
**21072- SBT- MFA-00- ZZ- DR- A -503**

Suitability-Status-Code-Description Issue:  
S2\_Suitable\_For\_Information **P03**

Scale: Drawn by: Checked by: Date:  
As indicated Devanshi Shah David Reilly 13/06/2022  
@ A2

Main Street  
Butlersbridge  
Co. Cavan  
w - www.mfarchitects.ie  
e - info@mfarchitects.ie  
t - 049 4365800

  
REGISTERED PRACTICE  
RIAI

  
REGISTERED ARCHITECT  
RIAI

  
REGISTERED ARCHITECT IN CONSTRUCTION  
G3  
RIAI