



NOTES

LEGEND	
RETAINING WALL	-----
FINISHED FLOOR LEVELS	FFL 64.450
FINISHED ROAD LEVELS	+ 64.450
SITE BOUNDARY	-----

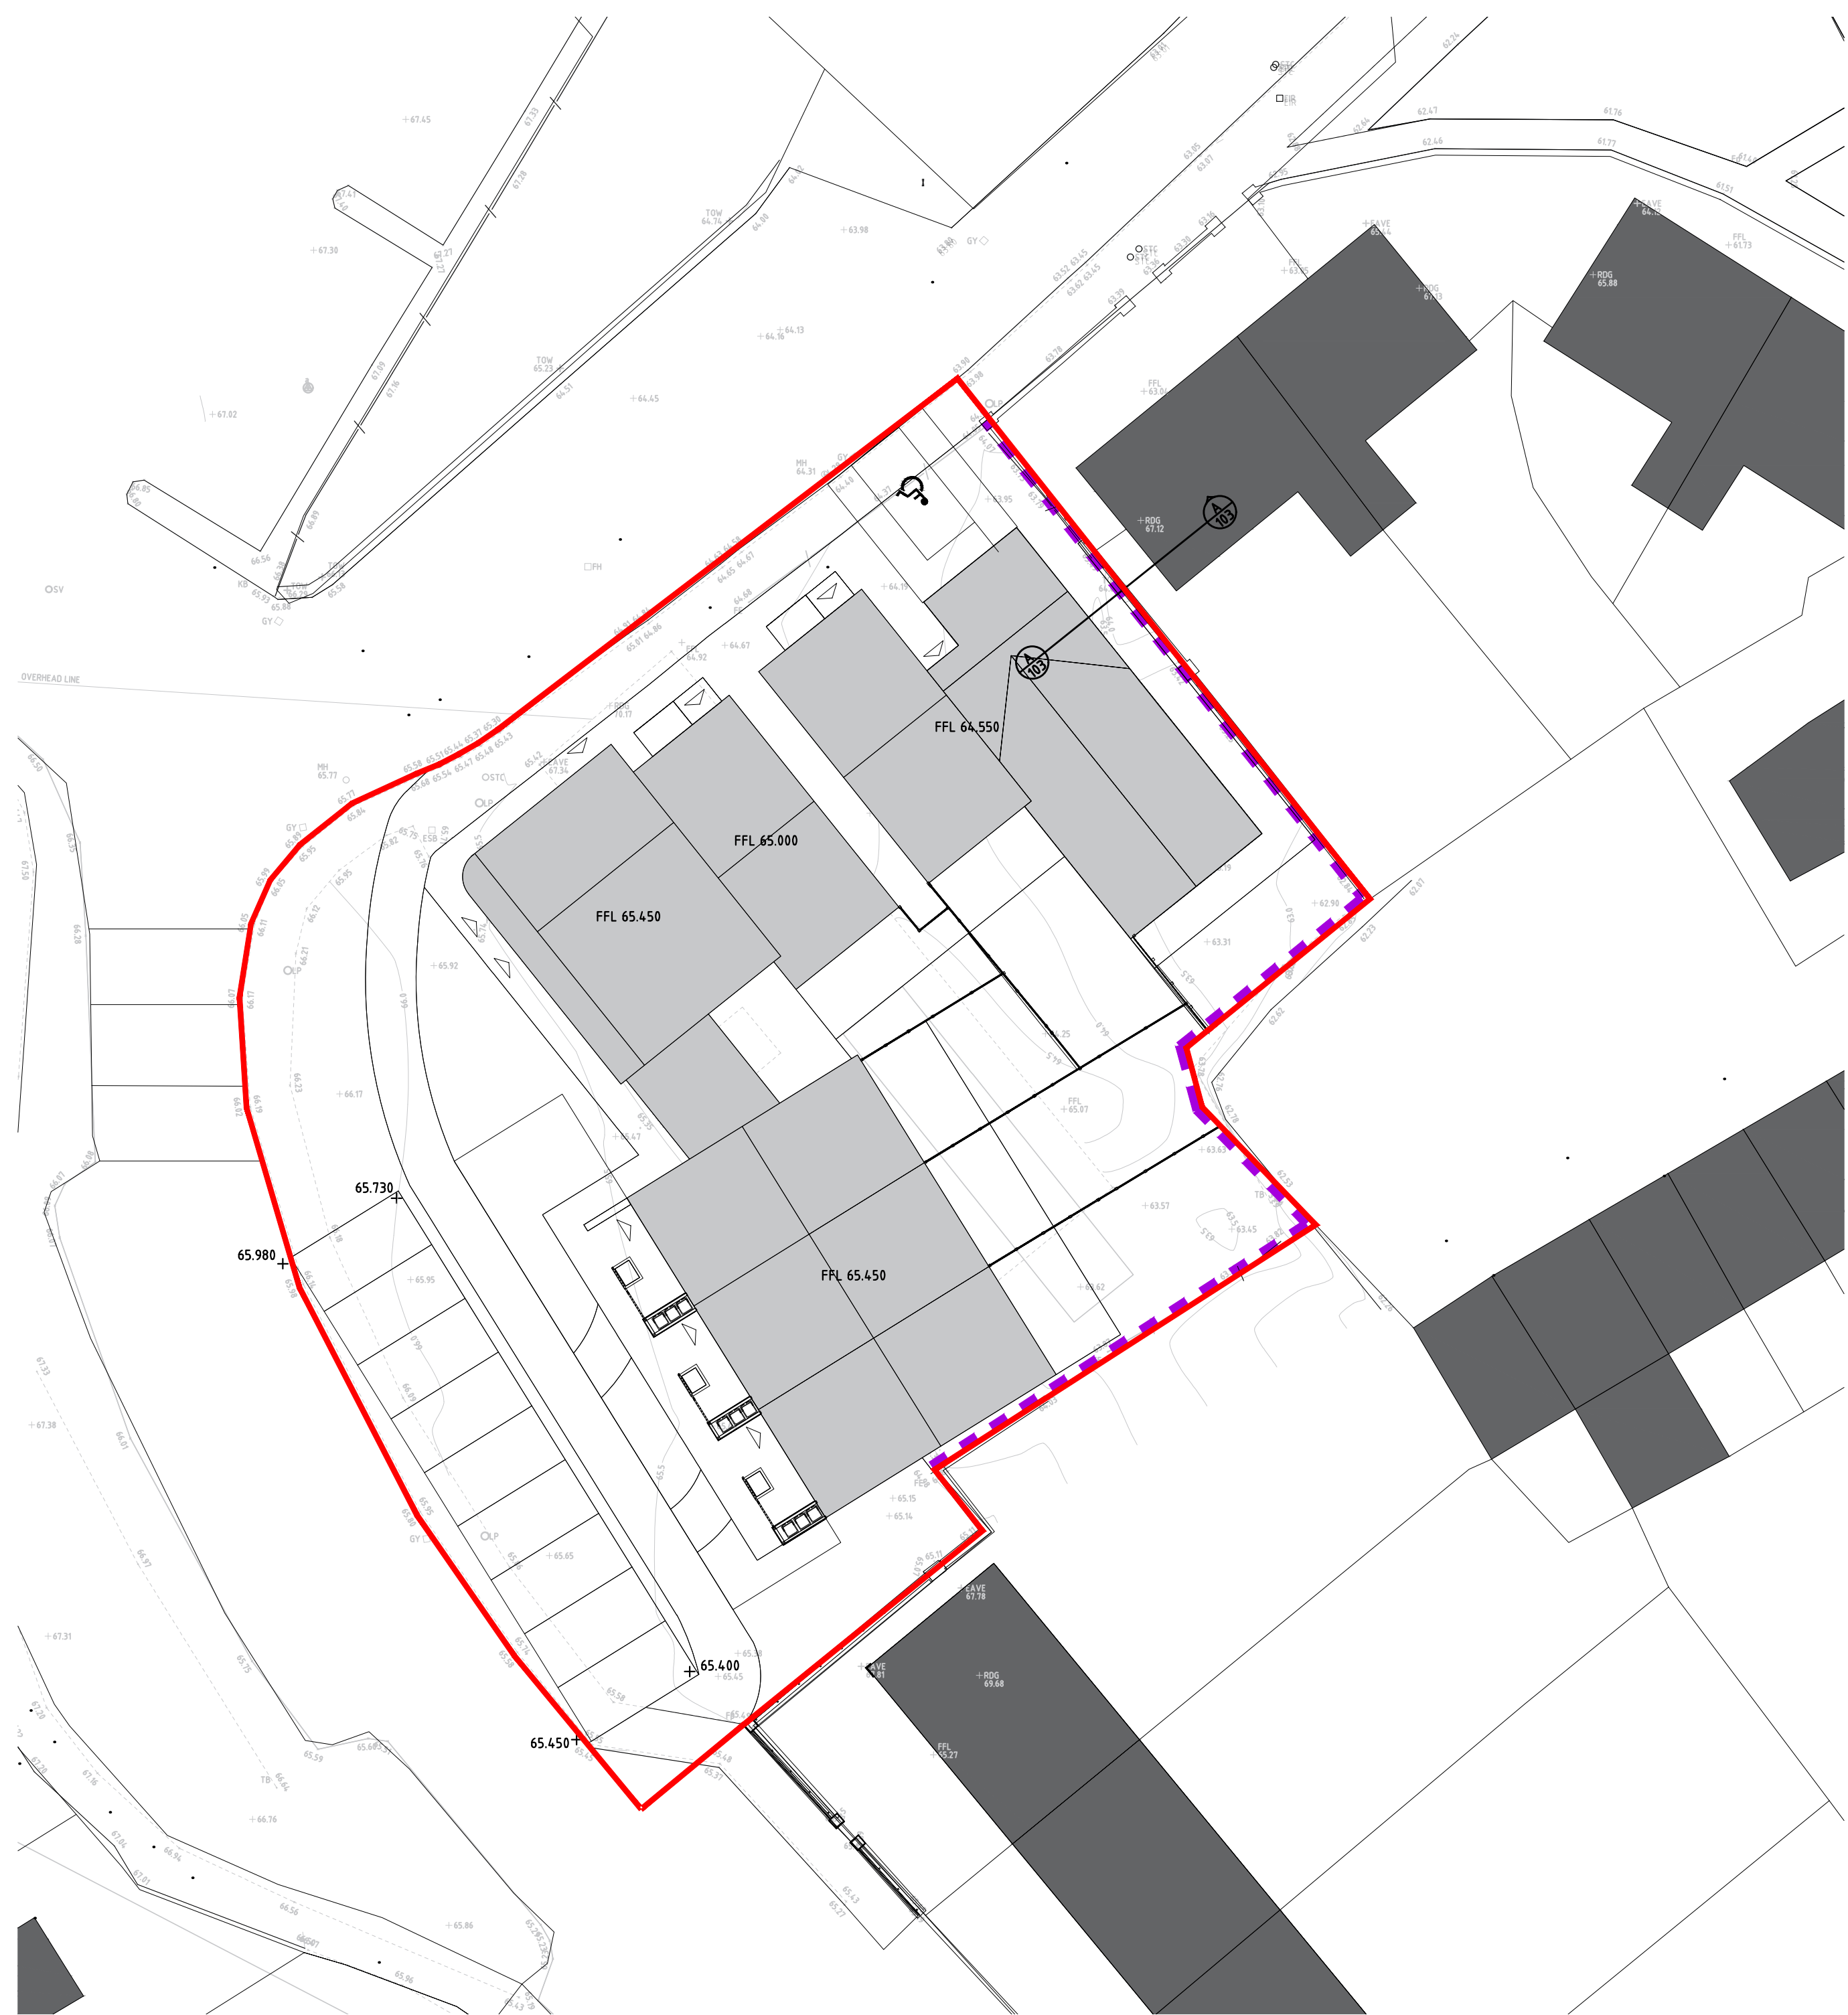

**SITE BOUNDARY CONDITIONS**  
SCALE 1:200

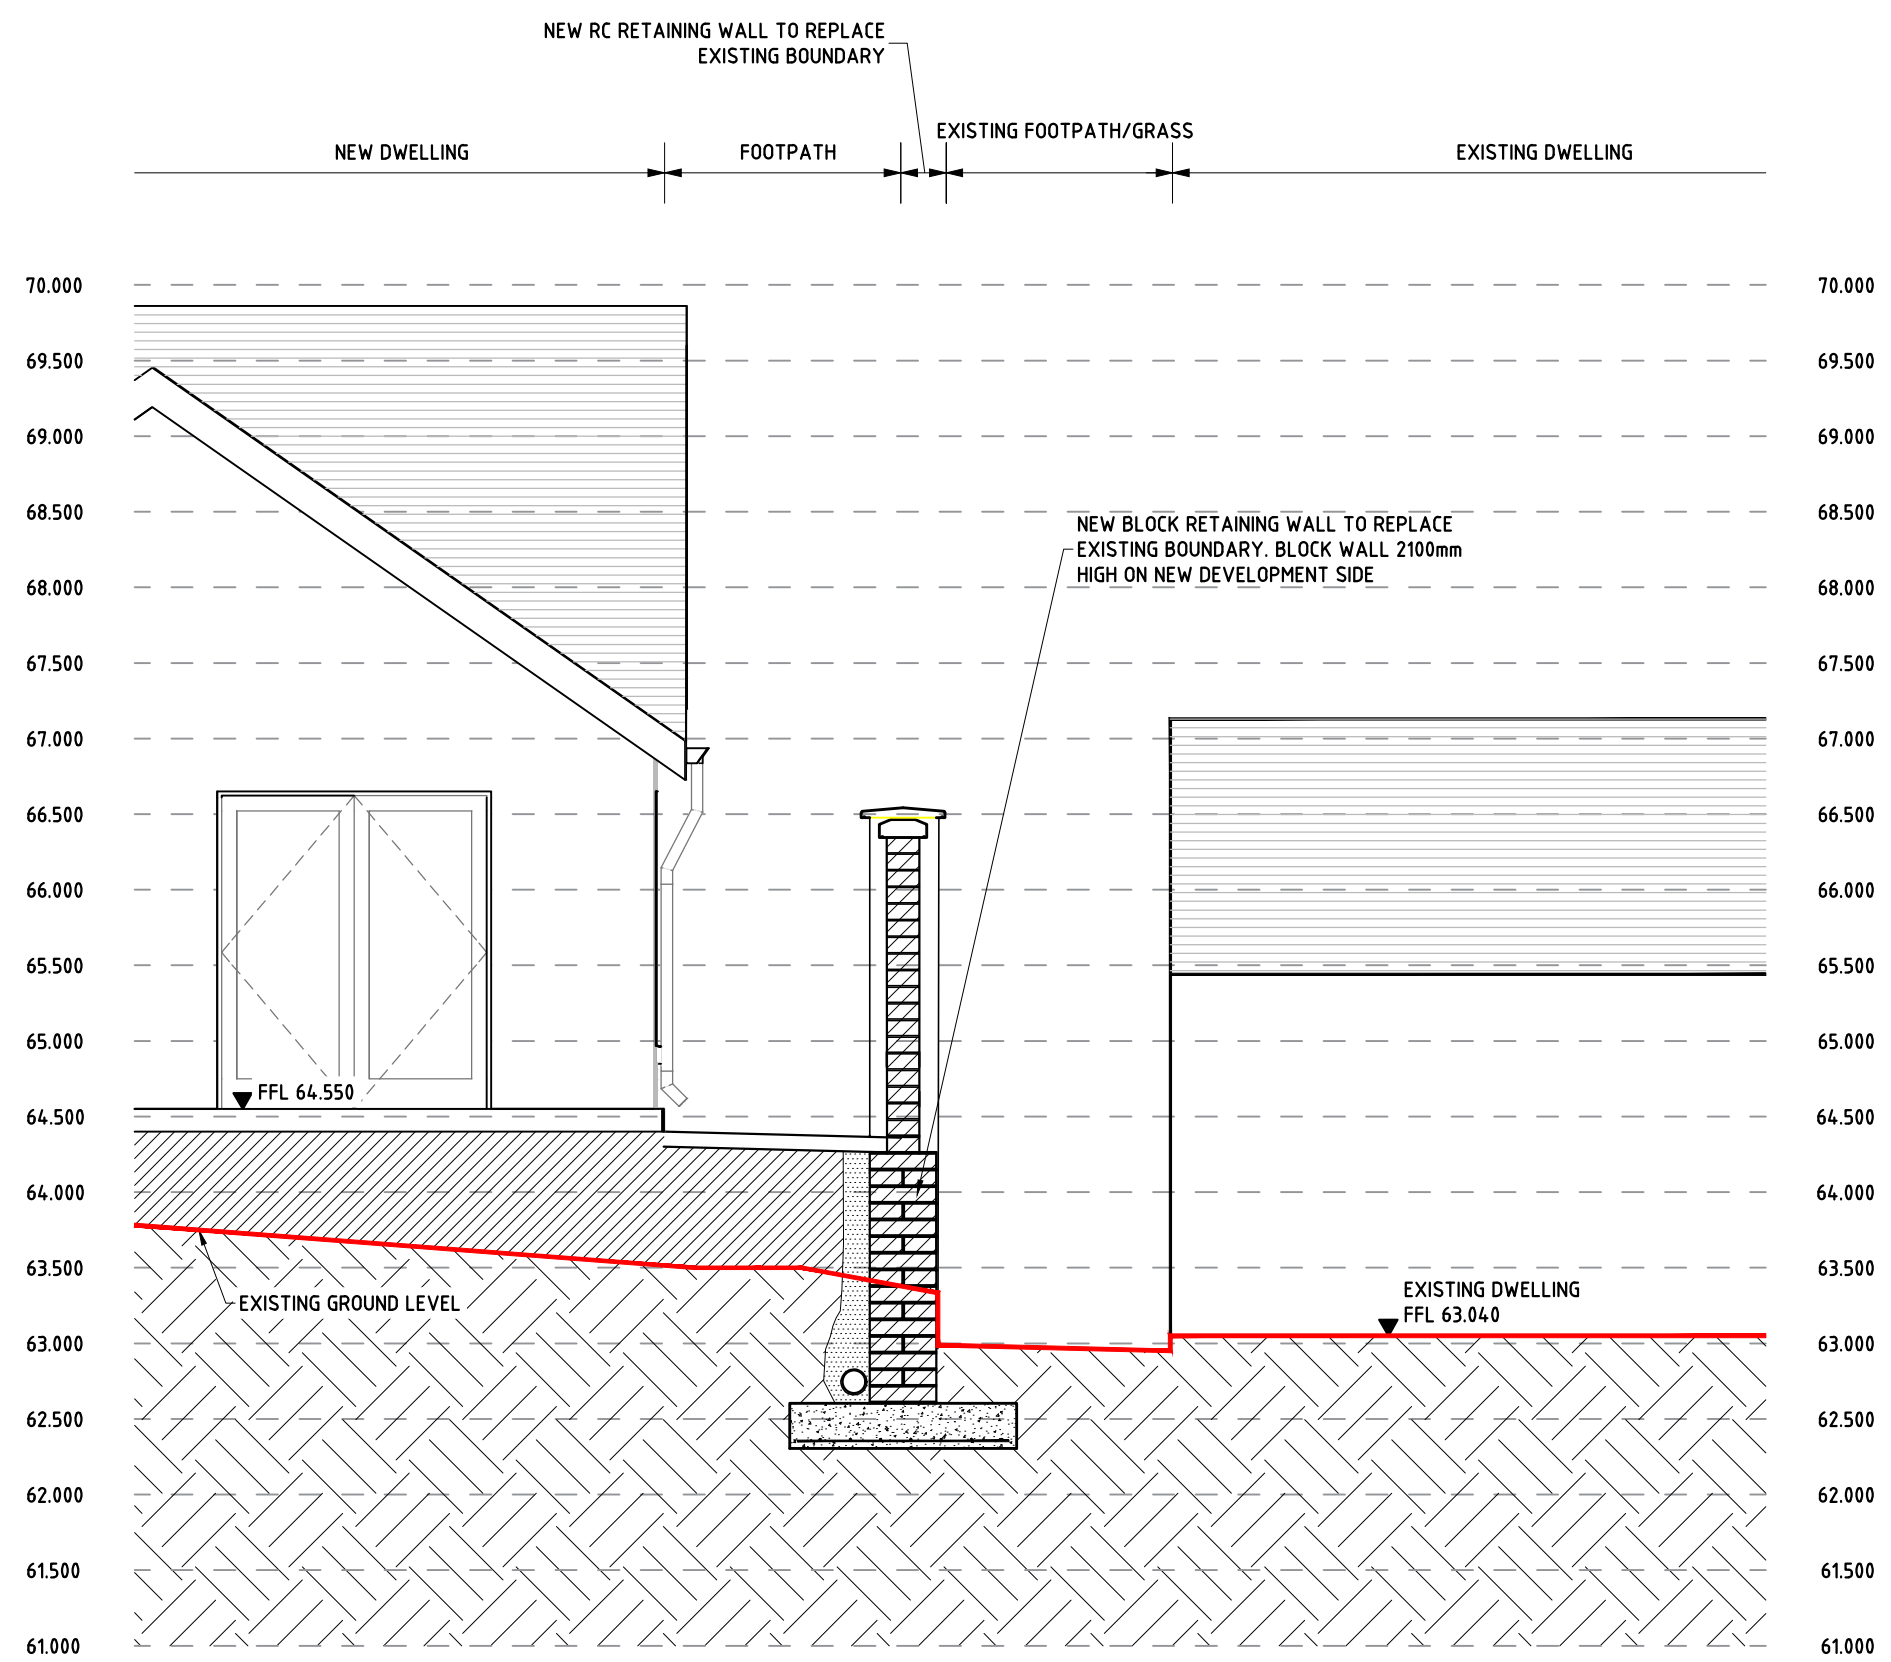

**SECTION A-A**  
SCALE 1:50

REV.	DATE	DESCRIPTION	APPROVED

COPYRIGHT RESERVED - THIS DRAWING IS NOT TO BE USED FOR A PURPOSE OTHER THAN THAT FOR WHICH IT HAS BEEN ISSUED BY ALAN TRAYNOR CONSULTING ENGINEERS. NOR IS IT TO BE COPIED OR REPRODUCED IN ANY MANNER WITHOUT WRITTEN CONSENT.

**Alan Traynor Consulting Engineers Ltd**

Unit 4, Belturbet Business Park, Creany, Belturbet, Co. Cavan H14AYK4  
 TEL: (+353) 499522236  
 2nd Floor, 47-70 Meath St, Dublin 8 D08XY93  
 TEL: (+353) 79497881  
 Email: info@alantraynor.com Website: www.alantraynor.com

ISO 9001 CERTIFICATION EUROPE

CLIENT  
**CAVAN COUNTY COUNCIL**

PROJECT TITLE  
**PROPOSED HOUSING DEVELOPMENT  
WIDOW'S ROW, BELTURBET,  
CO. CAVAN**

DRAWING TITLE  
**SITE BOUNDARY CONDITIONS**

SCALE	DRAWN	CHECKED	APPROVED
AS SHOWN	JOHN O'REILLY	LIAM MCELGUNN	ALAN TRAYNOR
	DATE JULY 2022	DATE JULY 2022	DATE JULY 2022

DRAWING No.	REV.
22-028-103	