


3 Boundary Treatment Details & Landscape Plan 1:200


REF	1	2	3
KEY			
COMMON NAME	LIQUIDAMBAR STYRACIFLUA	AMELANCIER LAMARCKII	SILVER BIRCH
QTY	1	1	2
DESCRIPTION	ROOT BALLED, STANDARD, 12-14cm GIRTH	ROOT BALLED, FEATHERED, 12-14cm GIRTH	HEAVY STANDARD, FEATHERED, 10-12cm GIRTH

5 Landscape Legend 1:250


BOTANICAL NAME	Ledgend	POT	DENSITY
LUZULA SYLVATICA 'AUREA'		2L	3 per/m
DIGITALIS GRANDIFLORA		2L	3 per/m
HOSTA 'WIDE BRIM'		2L	3 per/m
HOSTA 'HALCYON'		2L	3 per/m
DESCHAMPSIA CESPITOSA		2L	3 per/m

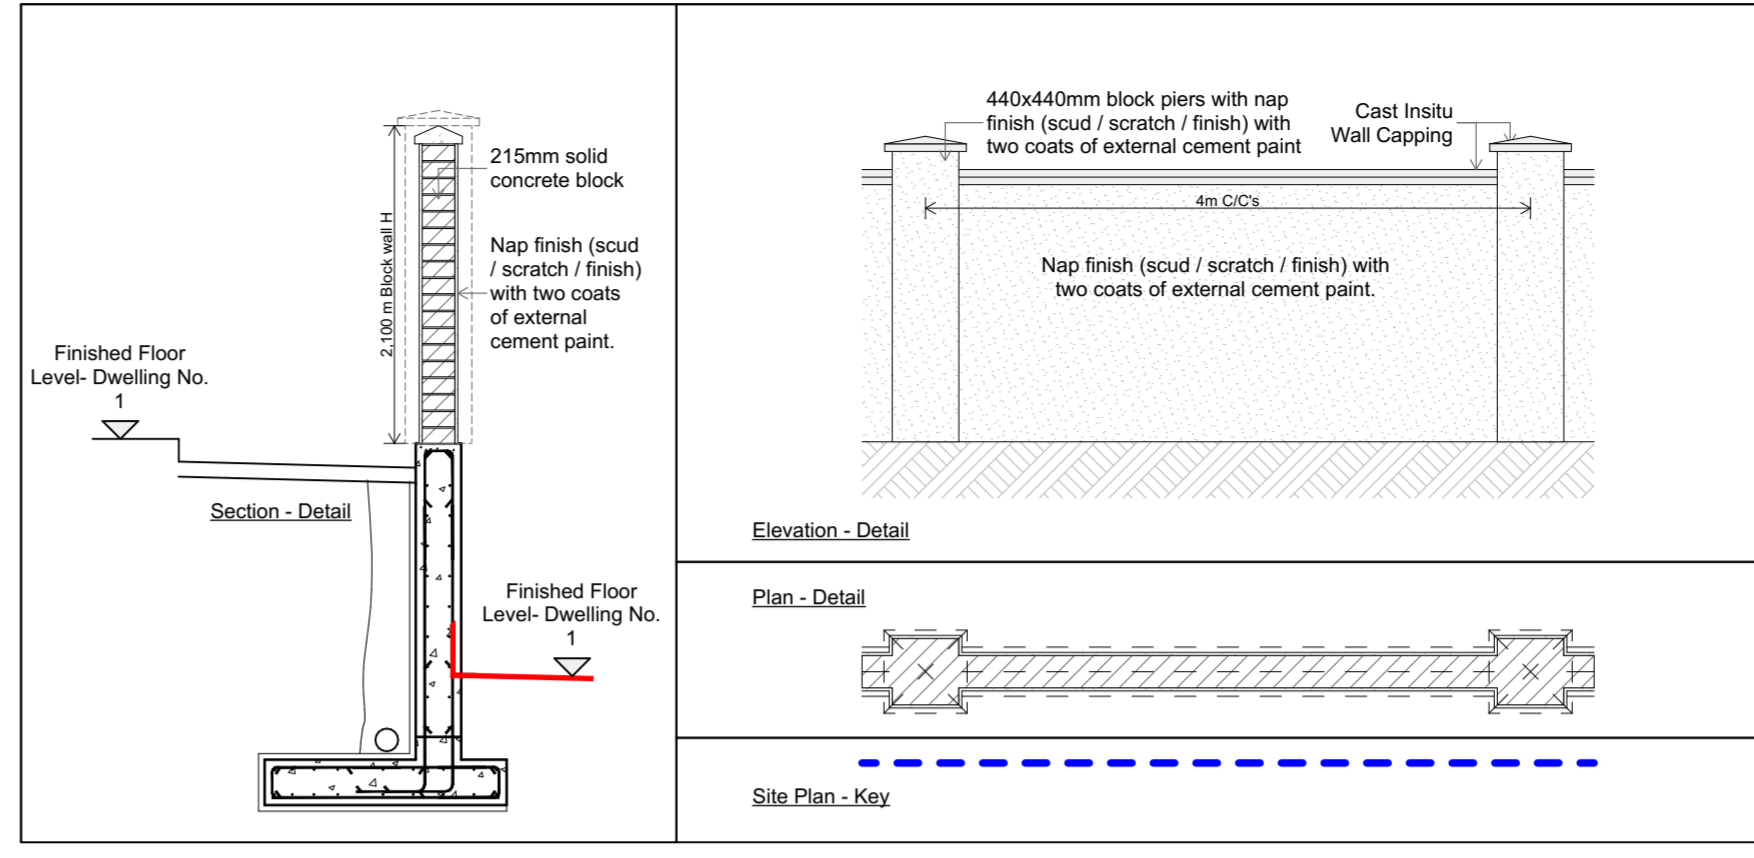


4 Retaining wall Detail 1:50

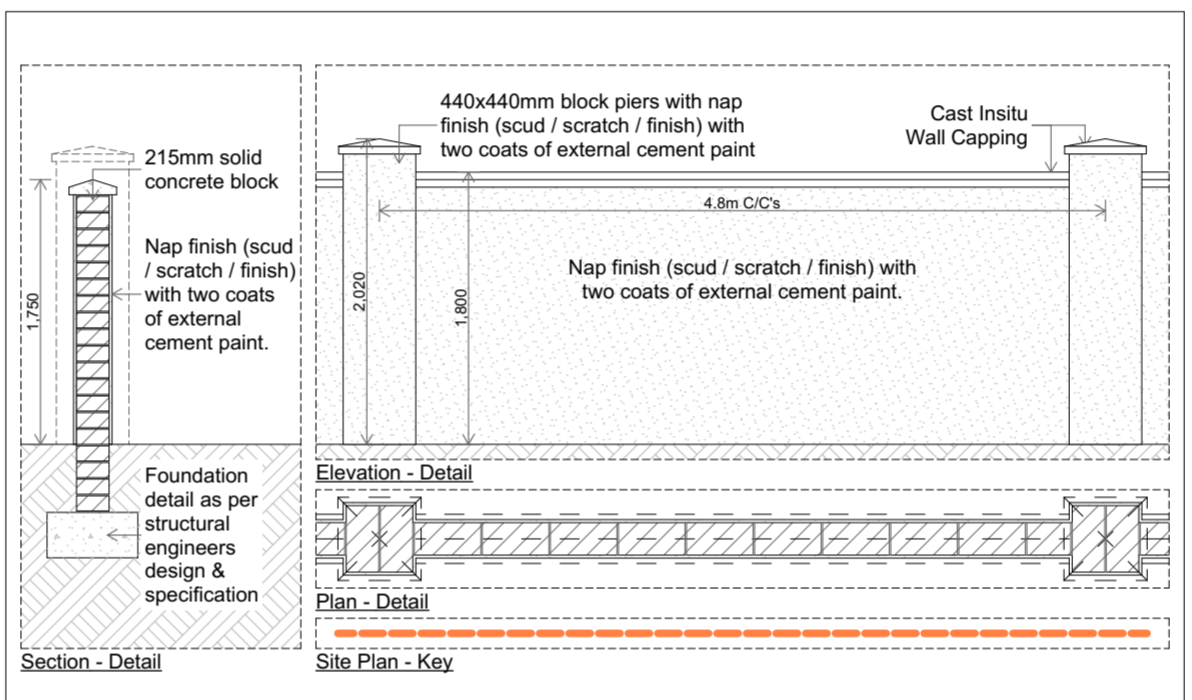

Block Wall Detail 1:50

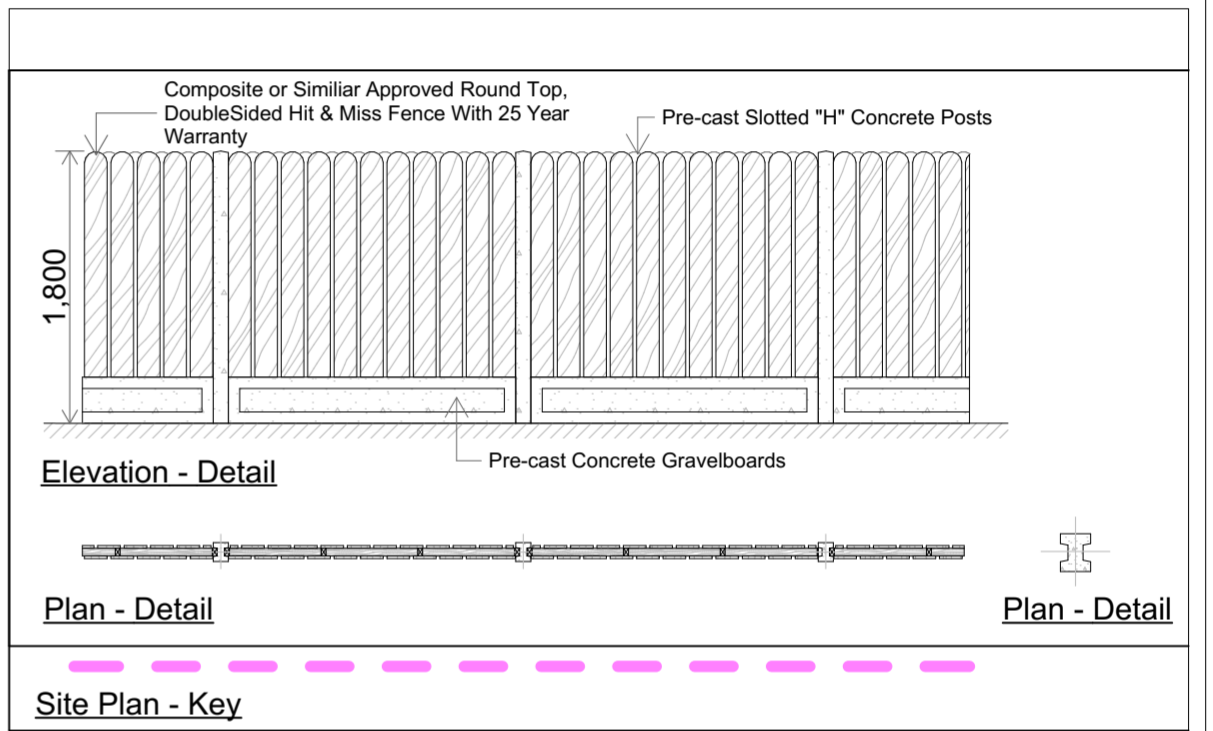

2 Hit and Miss Fencing 1:50

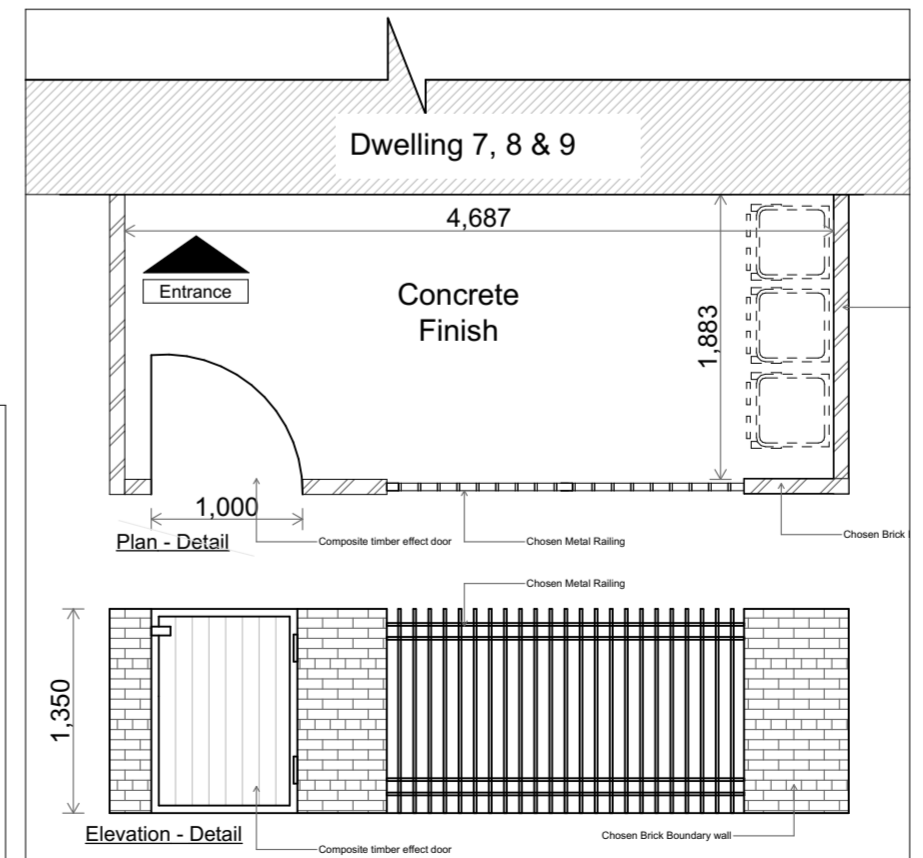

7 Wall at front 7,8 & 9 1:50

House Types	
	House Type 'A' 1 No. Single Storey Dwelling IWA (4 Person - 83.6 m <sup>2</sup> )
	House Type 'B' 5 No. 2 Bed Terraced Two Storey Dwelling (4 Person) (Each House - 87.8 m <sup>2</sup> )
	House Type 'C' 3 No. 1 Bed Apartment Three Storey Dwelling (2 Person per apt.) No. 6 - 49.5 m <sup>2</sup> No. 7 - 49.5 m <sup>2</sup> No. 8 - 49.5 m <sup>2</sup>
<b>Total Units: 9</b>	

Rev	Issue Date	Description	Approved by

**PART 8 PLANNING SUBMISSION**

**Wynne Gormley Architects & Surveyors Ltd.**

© WGG ARCHITECTS & SURVEYORS LTD  
COPYRIGHT RESERVED

JOB DETAILS

Proposed Housing @  
Widow's Lane, Corporation Land, Belturbet,  
Co. Cavan for Cavan County Council

Scale @ A2 1:250, 1:50, 1:200	Dwg. no PL21-124-102	Amend.
Date 18/10/2022	Description Landscape Plan & Boundary Details	
Drawn by J Mrowiec		
Checked by P Wynne		

21, Church View, Cavan  
T +353 49 43 61096  
F +353 49 43 62907  
E info@wggarchitects.ie  
W www.wggarchitects.ie