


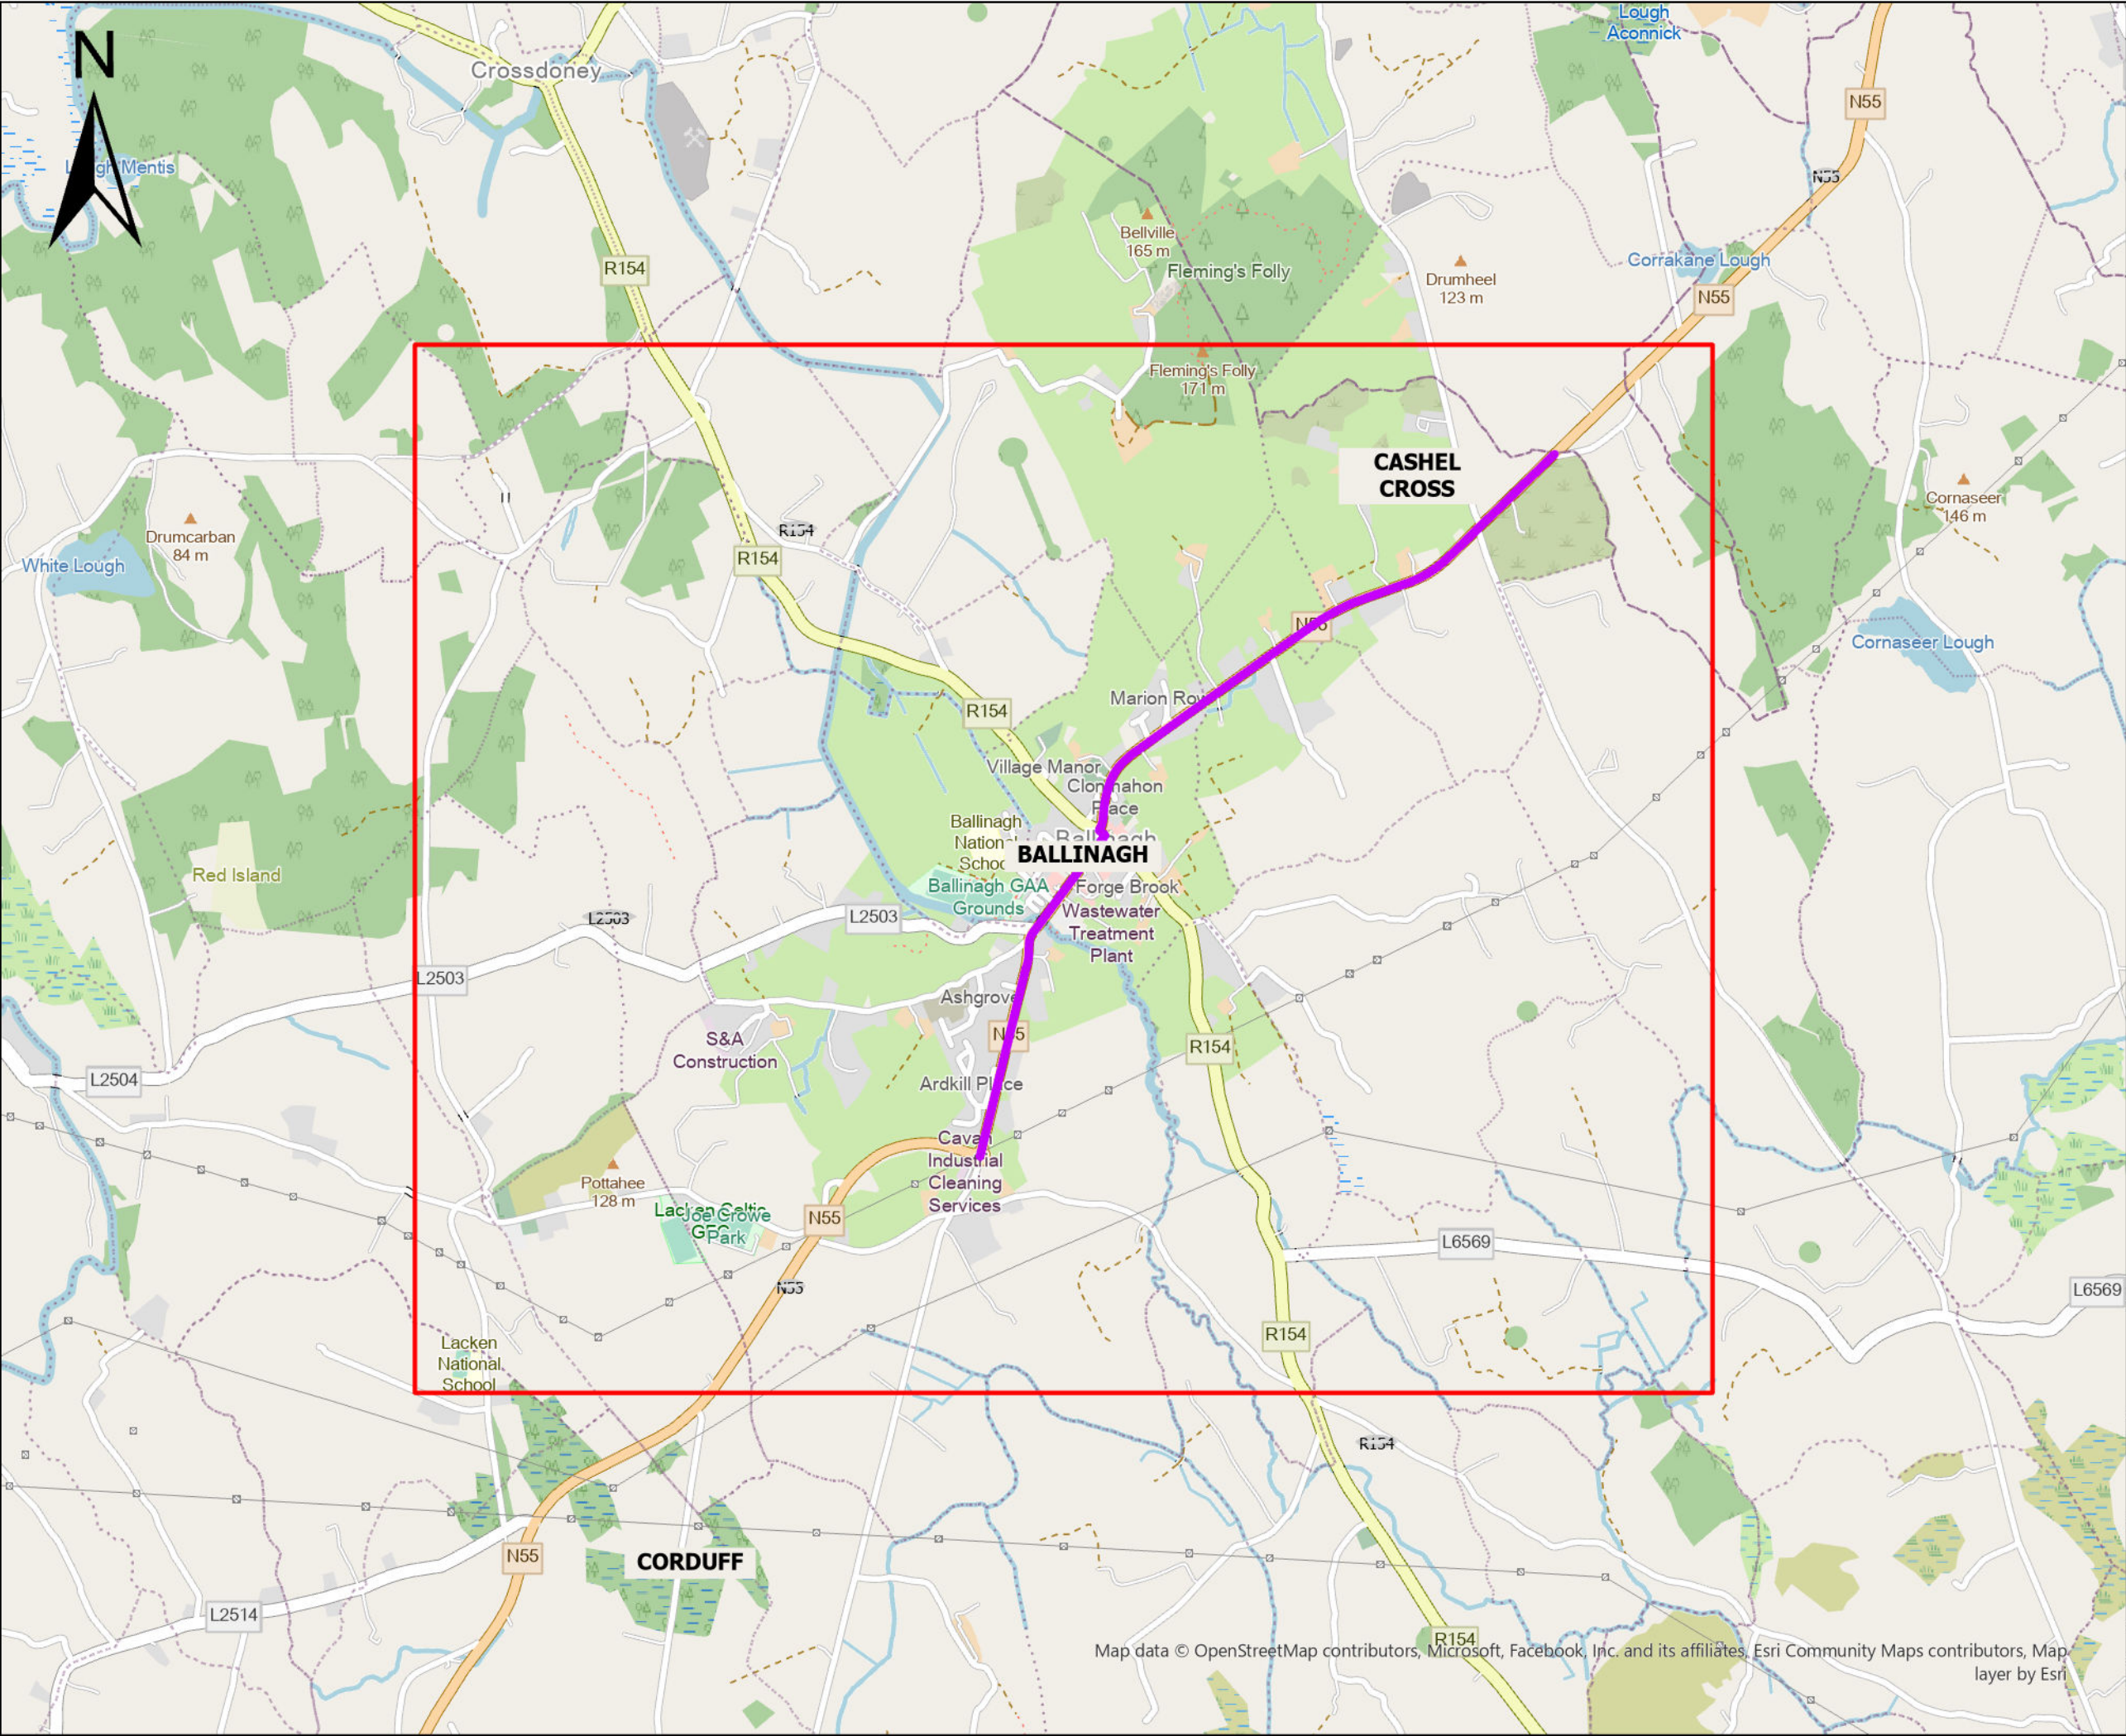

NOTES

Legend

Phase 1 Study Area

Glandore  
4th Floor, City Quarter  
Lapps Quay  
Cork  
T12 Y3ET  
Tel: +353 (0)21 206 3920  
Web: www.sweco.ie

**SWECO**

CLIENT

TII

Bonnafant Group Eireann

An Roinn Iompair

Department of Transport

Cavan

County Council

PROJECT TITLE

N55 Ballinagh Traffic Relief Scheme

DRAWING TITLE

Phase 1 Study Area

|                |                             |          |          |           |    |          |     |
|----------------|-----------------------------|----------|----------|-----------|----|----------|-----|
| DRAWN          | MM                          | DESIGNED | FN       | CHECKED   | PB | APPROVED | JR  |
| SHEET SIZE     | A3                          | SCALE    | 1:20,000 | SWECO REF | -  | REVISION | P01 |
| DRAWING NUMBER | 66500537-SWE-ZZ-01-D-X-0001 |          |          |           |    |          |     |