




CS.1 TYPICAL CYCLE STAND FOOTING DETAIL

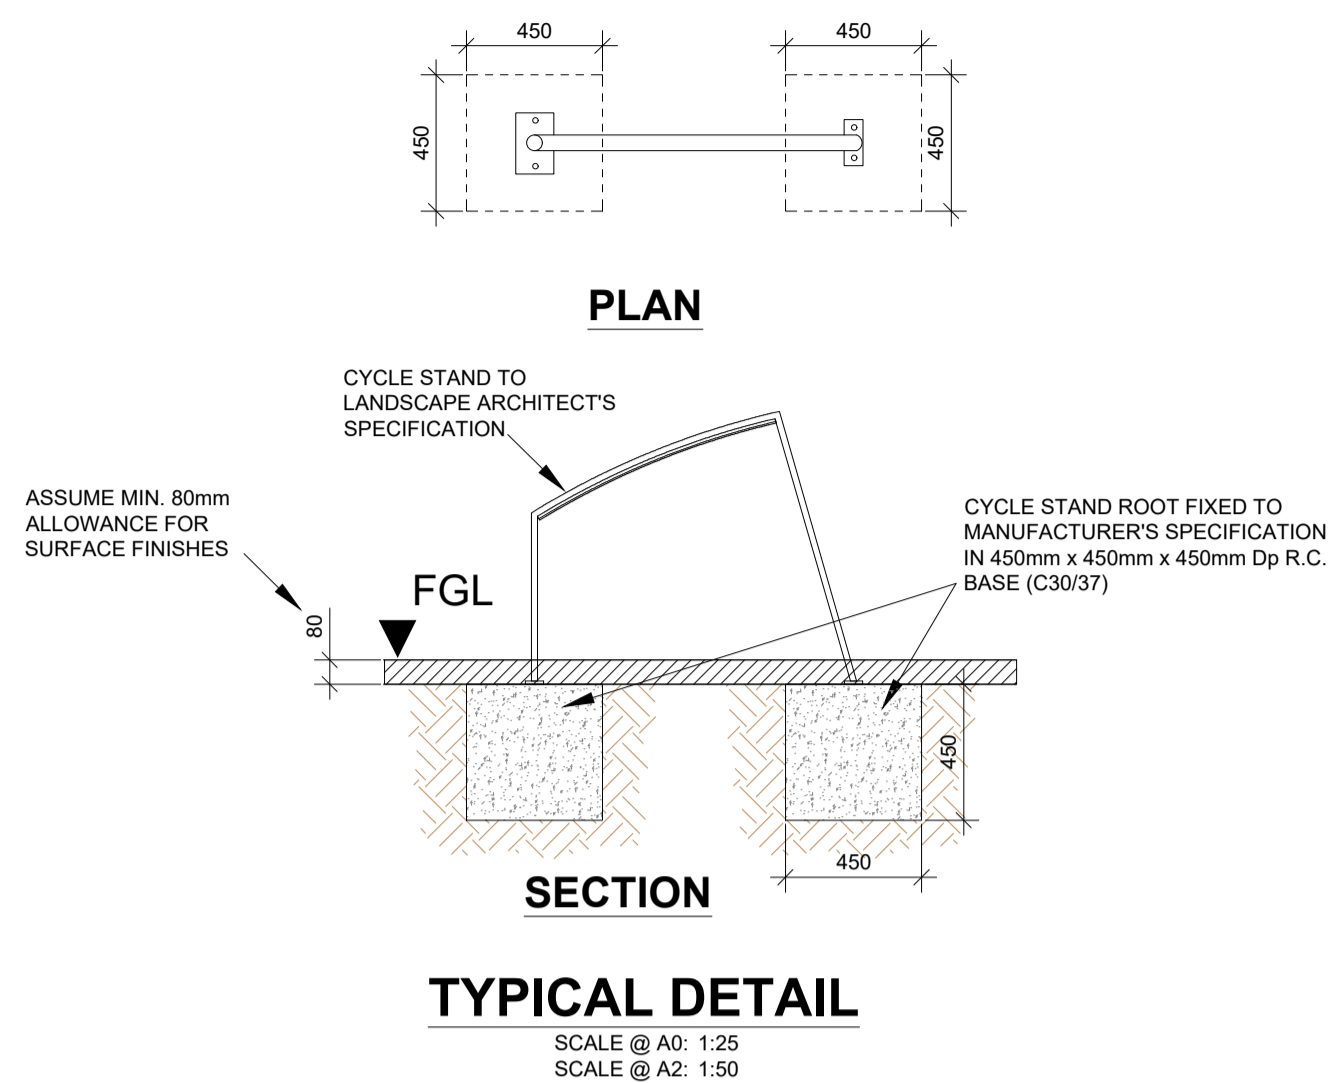

FB.1 TYPICAL FIXED BOLLARD FOOTING DETAIL

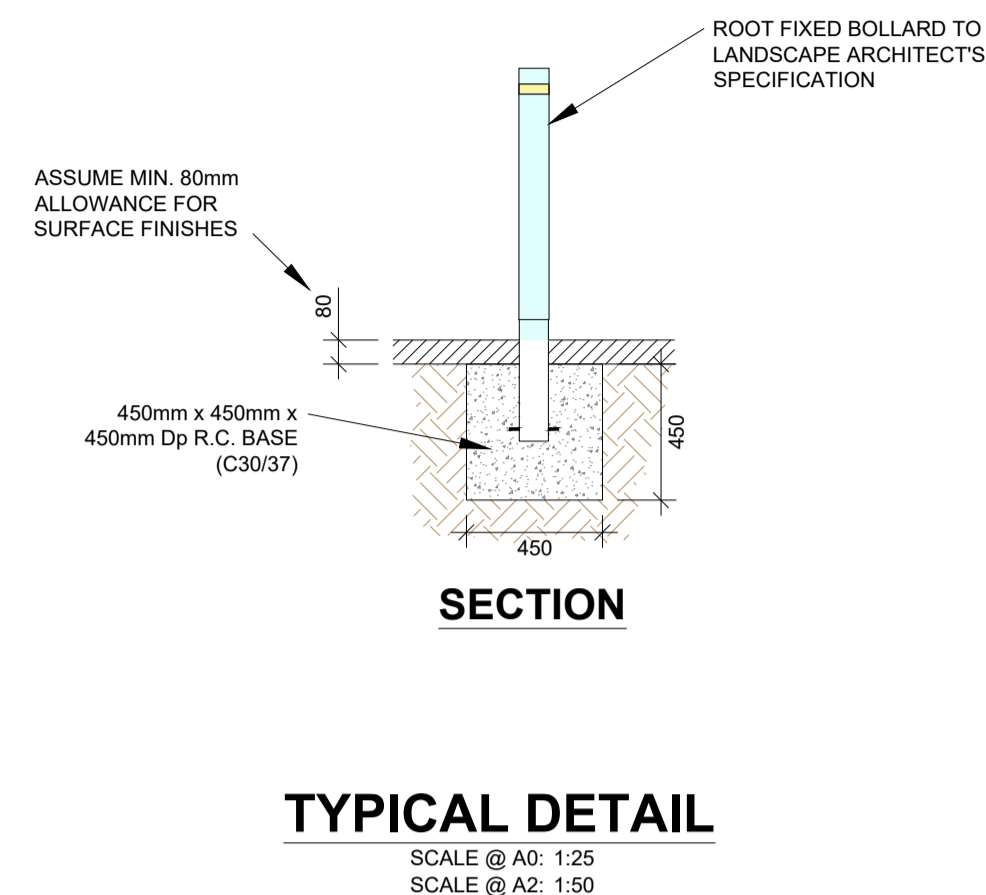


LB.1 TYPICAL WASTE BIN FOOTING DETAIL

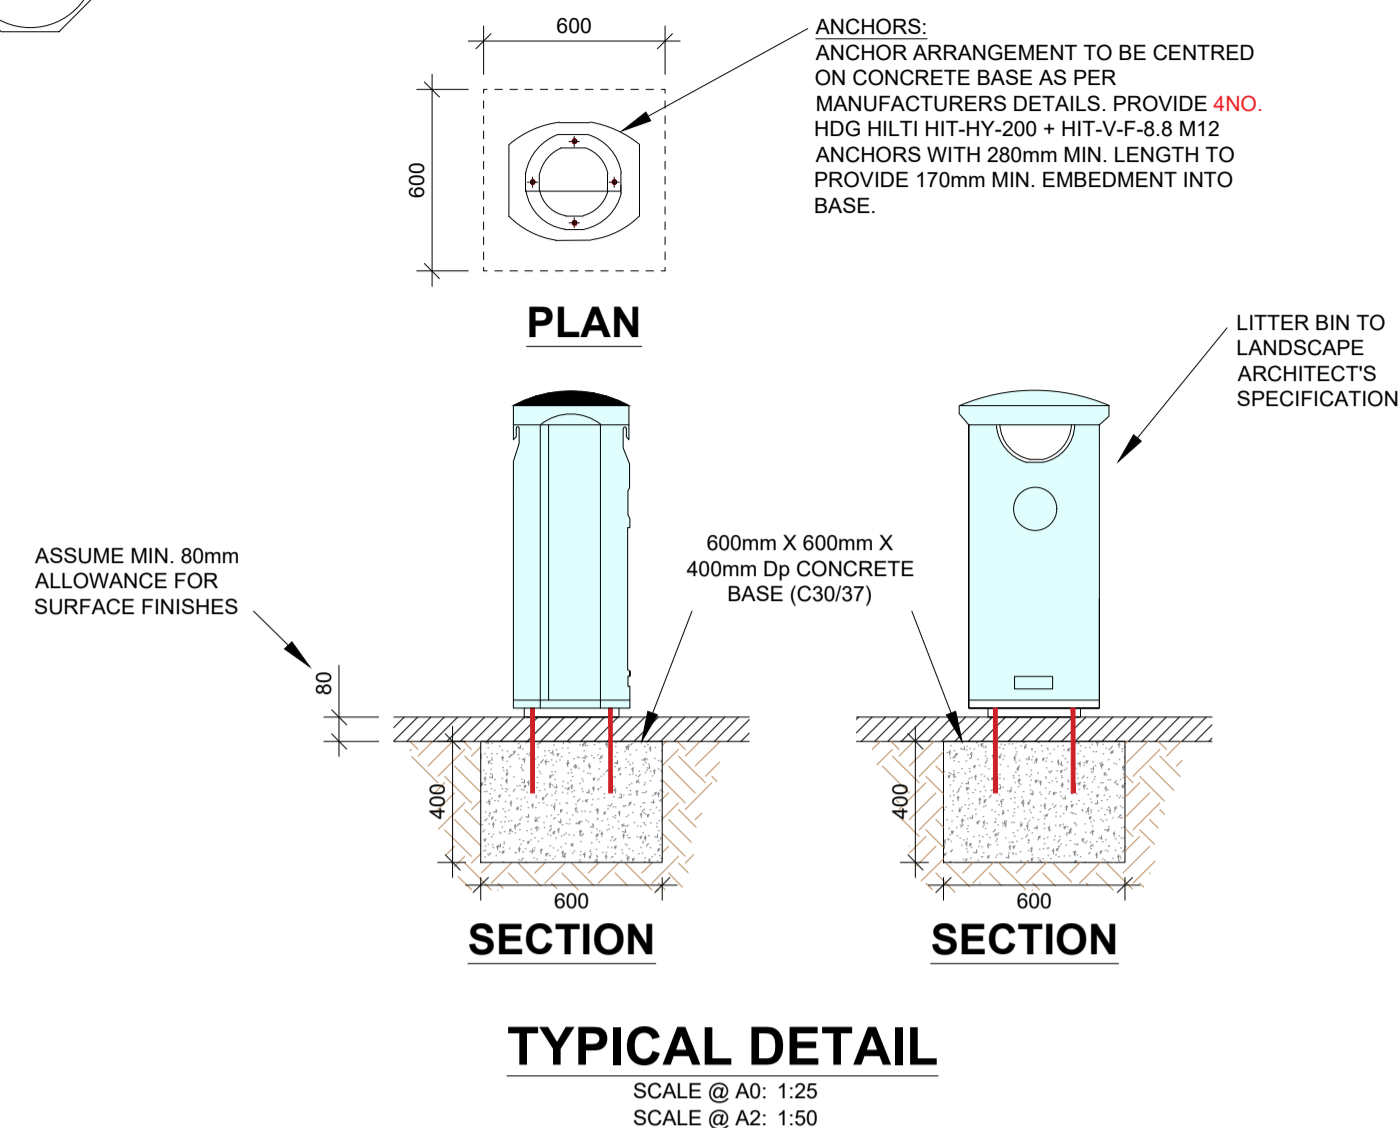


NOTES

- THIS DRAWING IS TO BE READ IN CONJUNCTION WITH ALL ENGINEERS & ARCHITECTS DRAWINGS FIGURED DIMENSIONS ONLY (NOT SCALING) TO BE USED. WHERE A CONFLICT OF INFORMATION EXISTS OR IF IN ANY DOUBT - 'ASK'.
- CONSULTANTS TO BE INFORMED IMMEDIATELY OF ANY DISCREPANCIES BEFORE WORK PROCEEDS.


RG.1 PRECAST ROAD GULLEY

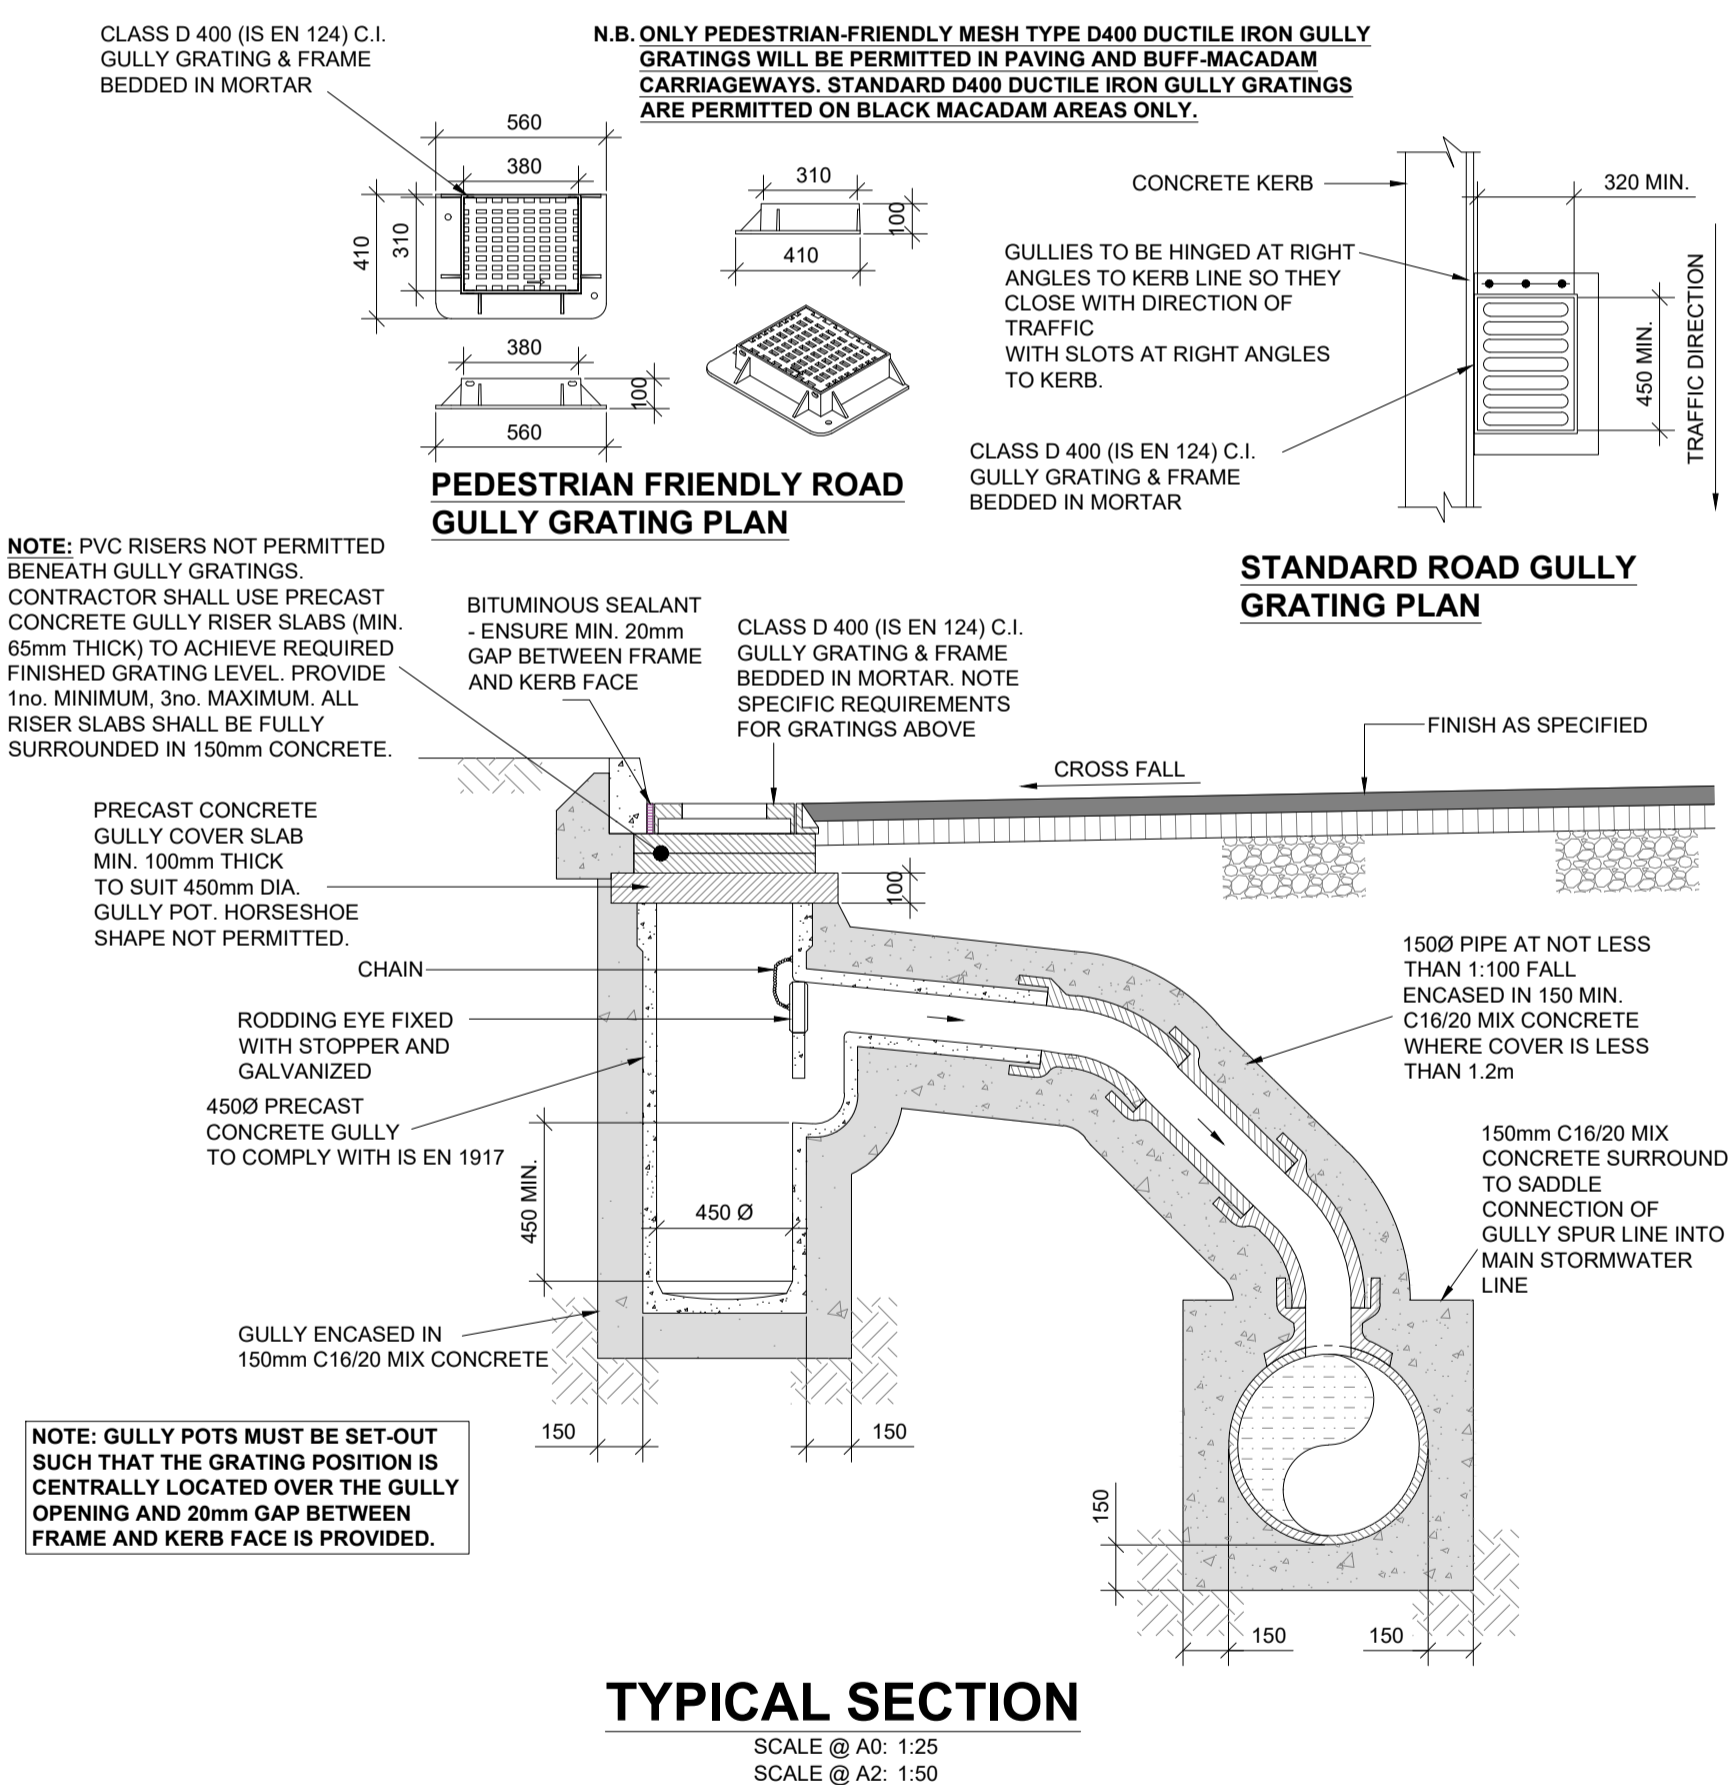

PL.1 LIGHTING COLUMN FOUNDATION DETAIL

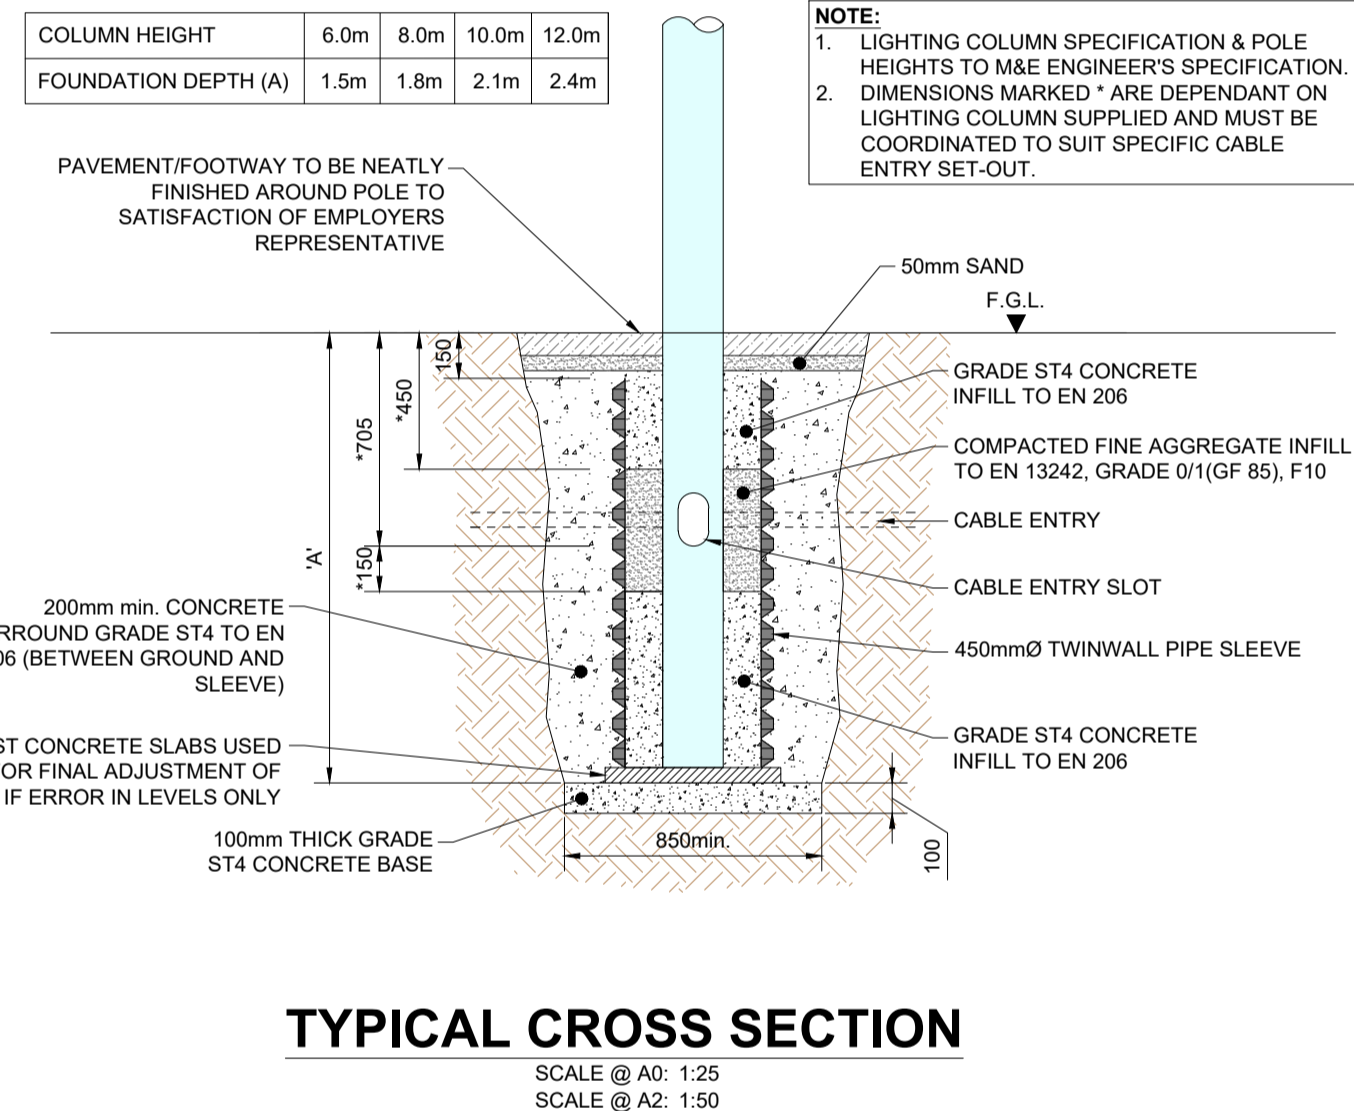

DC.1 ACO CHANNEL

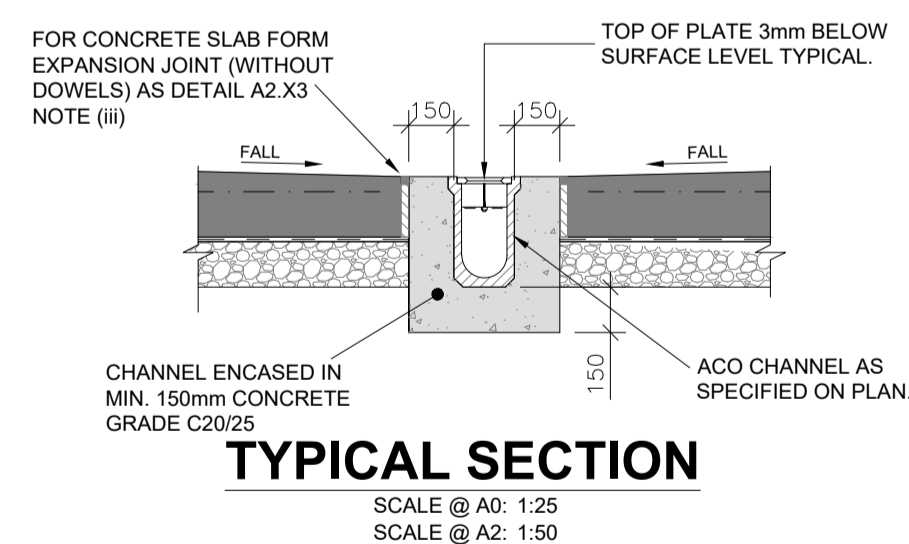

PL1	21.05.26	ISSUED FOR PLANNING	PS	POD
ISSUE	DATE	DESCRIPTION	DRN	P.E.
			ORIG	P.D.

DRAWING STAGE: **PLANNING**

BM
 BARRETT MAHONY
 Consulting Engineers, Civil, Structural, Project Management. E-mail: bmce@bmce.ie Web: www.bmce.ie



CLIENT: **CAVAN COUNTY COUNCIL**

PROJECT TITLE: **CORNAHILT, BALLYJAMESDUFF, CO. CAVAN**
 BM PROJECT No. **25.263**

DRAWING TITLE: **TYPICAL CONSTRUCTION DETAILS SHEET 3**

DRAWING No. **25263-BMD-ZZ-XX-DR-C-1202** ISSUE **PL1**