



NOTES

1. THIS DRAWING IS TO BE READ IN CONJUNCTION WITH ALL ENGINEERS & ARCHITECTS DRAWINGS FIGURED DIMENSIONS ONLY (NOT SCALING) TO BE USED. WHERE A CONFLICT OF INFORMATION EXISTS OR IF IN ANY DOUBT - 'ASK'.
2. CONSULTANTS TO BE INFORMED IMMEDIATELY OF ANY DISCREPANCIES BEFORE WORK PROCEEDS.

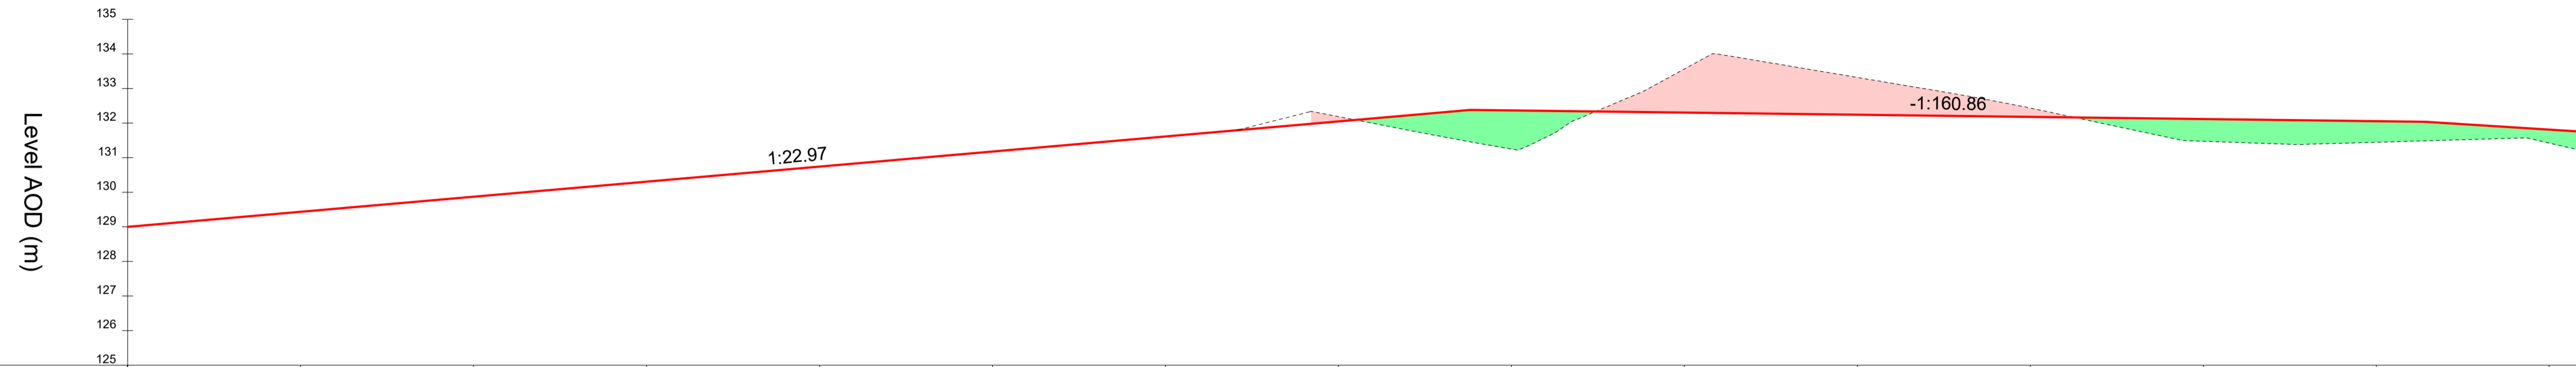

Chainage		10.000		20.000		30.000		40.000		50.000		60.000		70.000		80.000		90.000		100.000		110.000		120.000		130.000		140.000
Existing Levels														132.185		131.248		133.561		133.318		132.433		131.473		131.444		131.420
Proposed Level	129.000	129.495		129.871		130.306		130.742		131.177		131.613		132.048		132.366		132.304		132.242		132.179		132.117		132.055		131.810
Level Difference														-0.137		1.118		-1.257		-1.076		-0.254		0.644		0.611		0.390

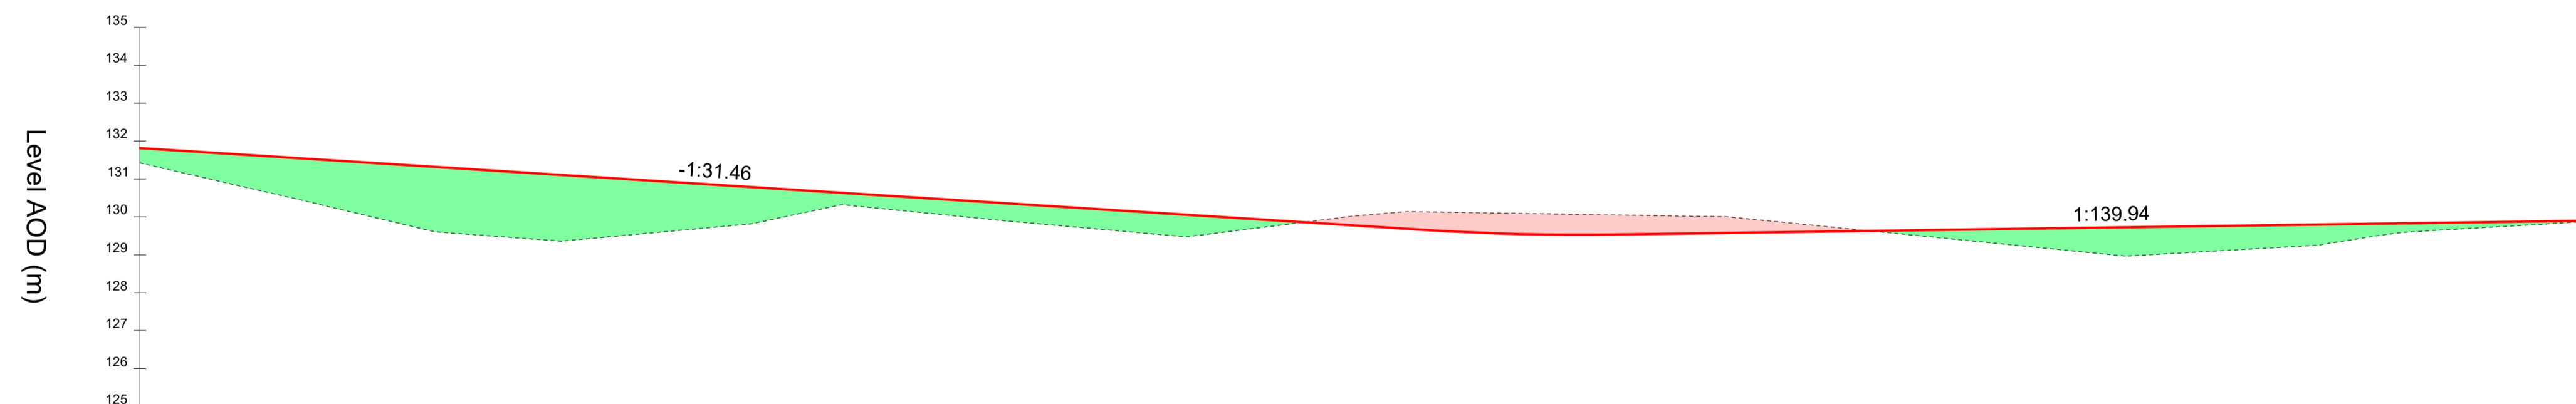

Chainage	140.000		150.000		160.000		170.000		180.000		190.000		200.000		210.000		220.000		230.000		240.000		250.000		260.000		270.000		
Existing Levels	131.420		130.263		129.441		129.711		130.174		129.701		129.770		130.112		130.031		129.692		129.198		129.112		129.609		129.609		128.699
Proposed Level	131.810		131.492		131.174		130.857		130.539		130.221		129.903		129.585		129.547		129.619		129.690		129.761		129.833		129.833		129.904
Level Difference	0.390		1.229		1.734		1.146		0.365		0.520		0.133		-0.517		-0.484		-0.073		0.492		0.650		0.224		0.005		

PROPOSED ROADS LONGITUDINAL SECTIONS

SCALE @ A1: 1:250H, 1:125V
SCALE @ A3: 1:500H, 1:250V

PL1	21.05.26	ISSUED FOR PLANNING	PS	POD
ISSUE	DATE	DESCRIPTION	DRN	P.E.
			ORIG	P.D.
DRAWING STAGE		PLANNING		
BM		Dublin Office: Sandwith House, 53-54 Lower Sandwith Street, Dublin 2, Ireland. Tel: (01) 677 3200 Fax: (01) 677 3184 London Office: 5th Floor, Mill House, 8 Mill Street, London SE1 2BA, United Kingdom Tel: (0044) 20 3750 3530 Consulting Engineers, Civil / Structural / Project Management. E-mail: bmcs@bmcs.ie Web: www.bmcs.ie		
Cavan County Council		Ar d'Tuath Tuaithe Our Rural Future		
Rialtas na hÉireann Government of Ireland		Tionscail Éireann Project Ireland 2040		
CLIENT				
CAVAN COUNTY COUNCIL				
PROJECT TITLE		BM PROJECT No.		
CORNAHILT, BALLYJAMESDUFF, CO. CAVAN		25.263		
MODEL REFERENCE		MODEL REV.	SUITABILITY	
DRAWING TITLE				
PROPOSED ROADS LONGITUDINAL SECTIONS				
DRAWING No.		ISSUE		
25263-BMD-ZZ-XX-DR-C-1100		PL1		