


Section A-A (Refer to 700 for Section Location Plan)  
A1@1:100

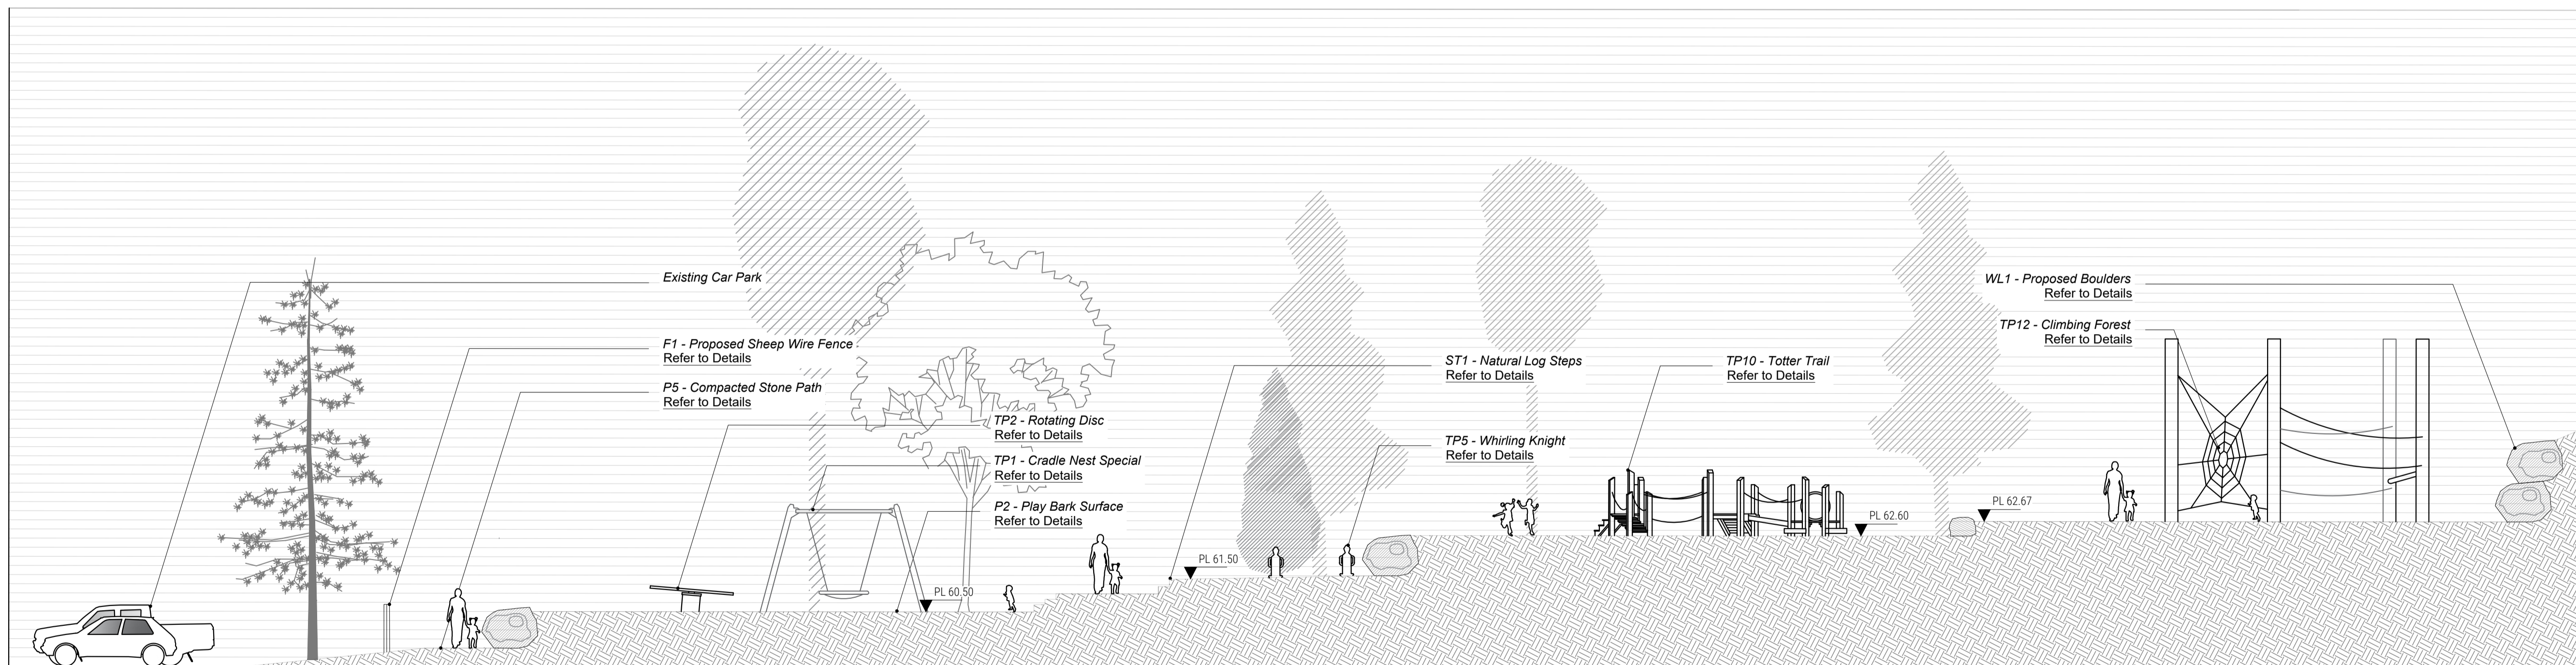

Section B-B (Refer to 700 for Section Location Plan)  
A1@1:100

notes  
Do not scale from drawing, use figured dimensions only.  
All dimensions are to be checked on site by contractor prior to commencement of all work.  
Discrepancies should be reported immediately.  
This drawing is to be read in conjunction with all other TPHC drawings and specification.  
This drawing is the copyright of the Landscape Architect and must not be reproduced or used without permission.  
Ordnance information base information shown is reproduced from Ordnance Survey material © Crown copyright 2018 Licence Number 100034836.

revision	description	date	author
P01	Planning	27/10/23	EF

**the paul hogarth company**

LANDSCAPE ARCHITECTURE / URBAN DESIGN / PLANNING

e: edinburgh@pauhogarth.com e: Belfast@pauhogarth.com e: Dublin@pauhogarth.com  
t: +44 (0)131 331 4611 t: +44 (0)28 9073 6690 t: +353 (0)1 897 0272

visit us at [www.pauhogarth.com](http://www.pauhogarth.com) / find us on: [facebook](#) / [twitter](#) / [instagram](#) / [linkedin](#)

created	10/07/23	drawn	EF	checked	AMG	scale @ A1	As Shown
project number	1549	drawing number	701	revision	P01		

client: Cavan County Council  
project: Dun A Ri Natural Play  
drawing: Landscape Sections 01 of 02  
status: Planning