


Key Plan

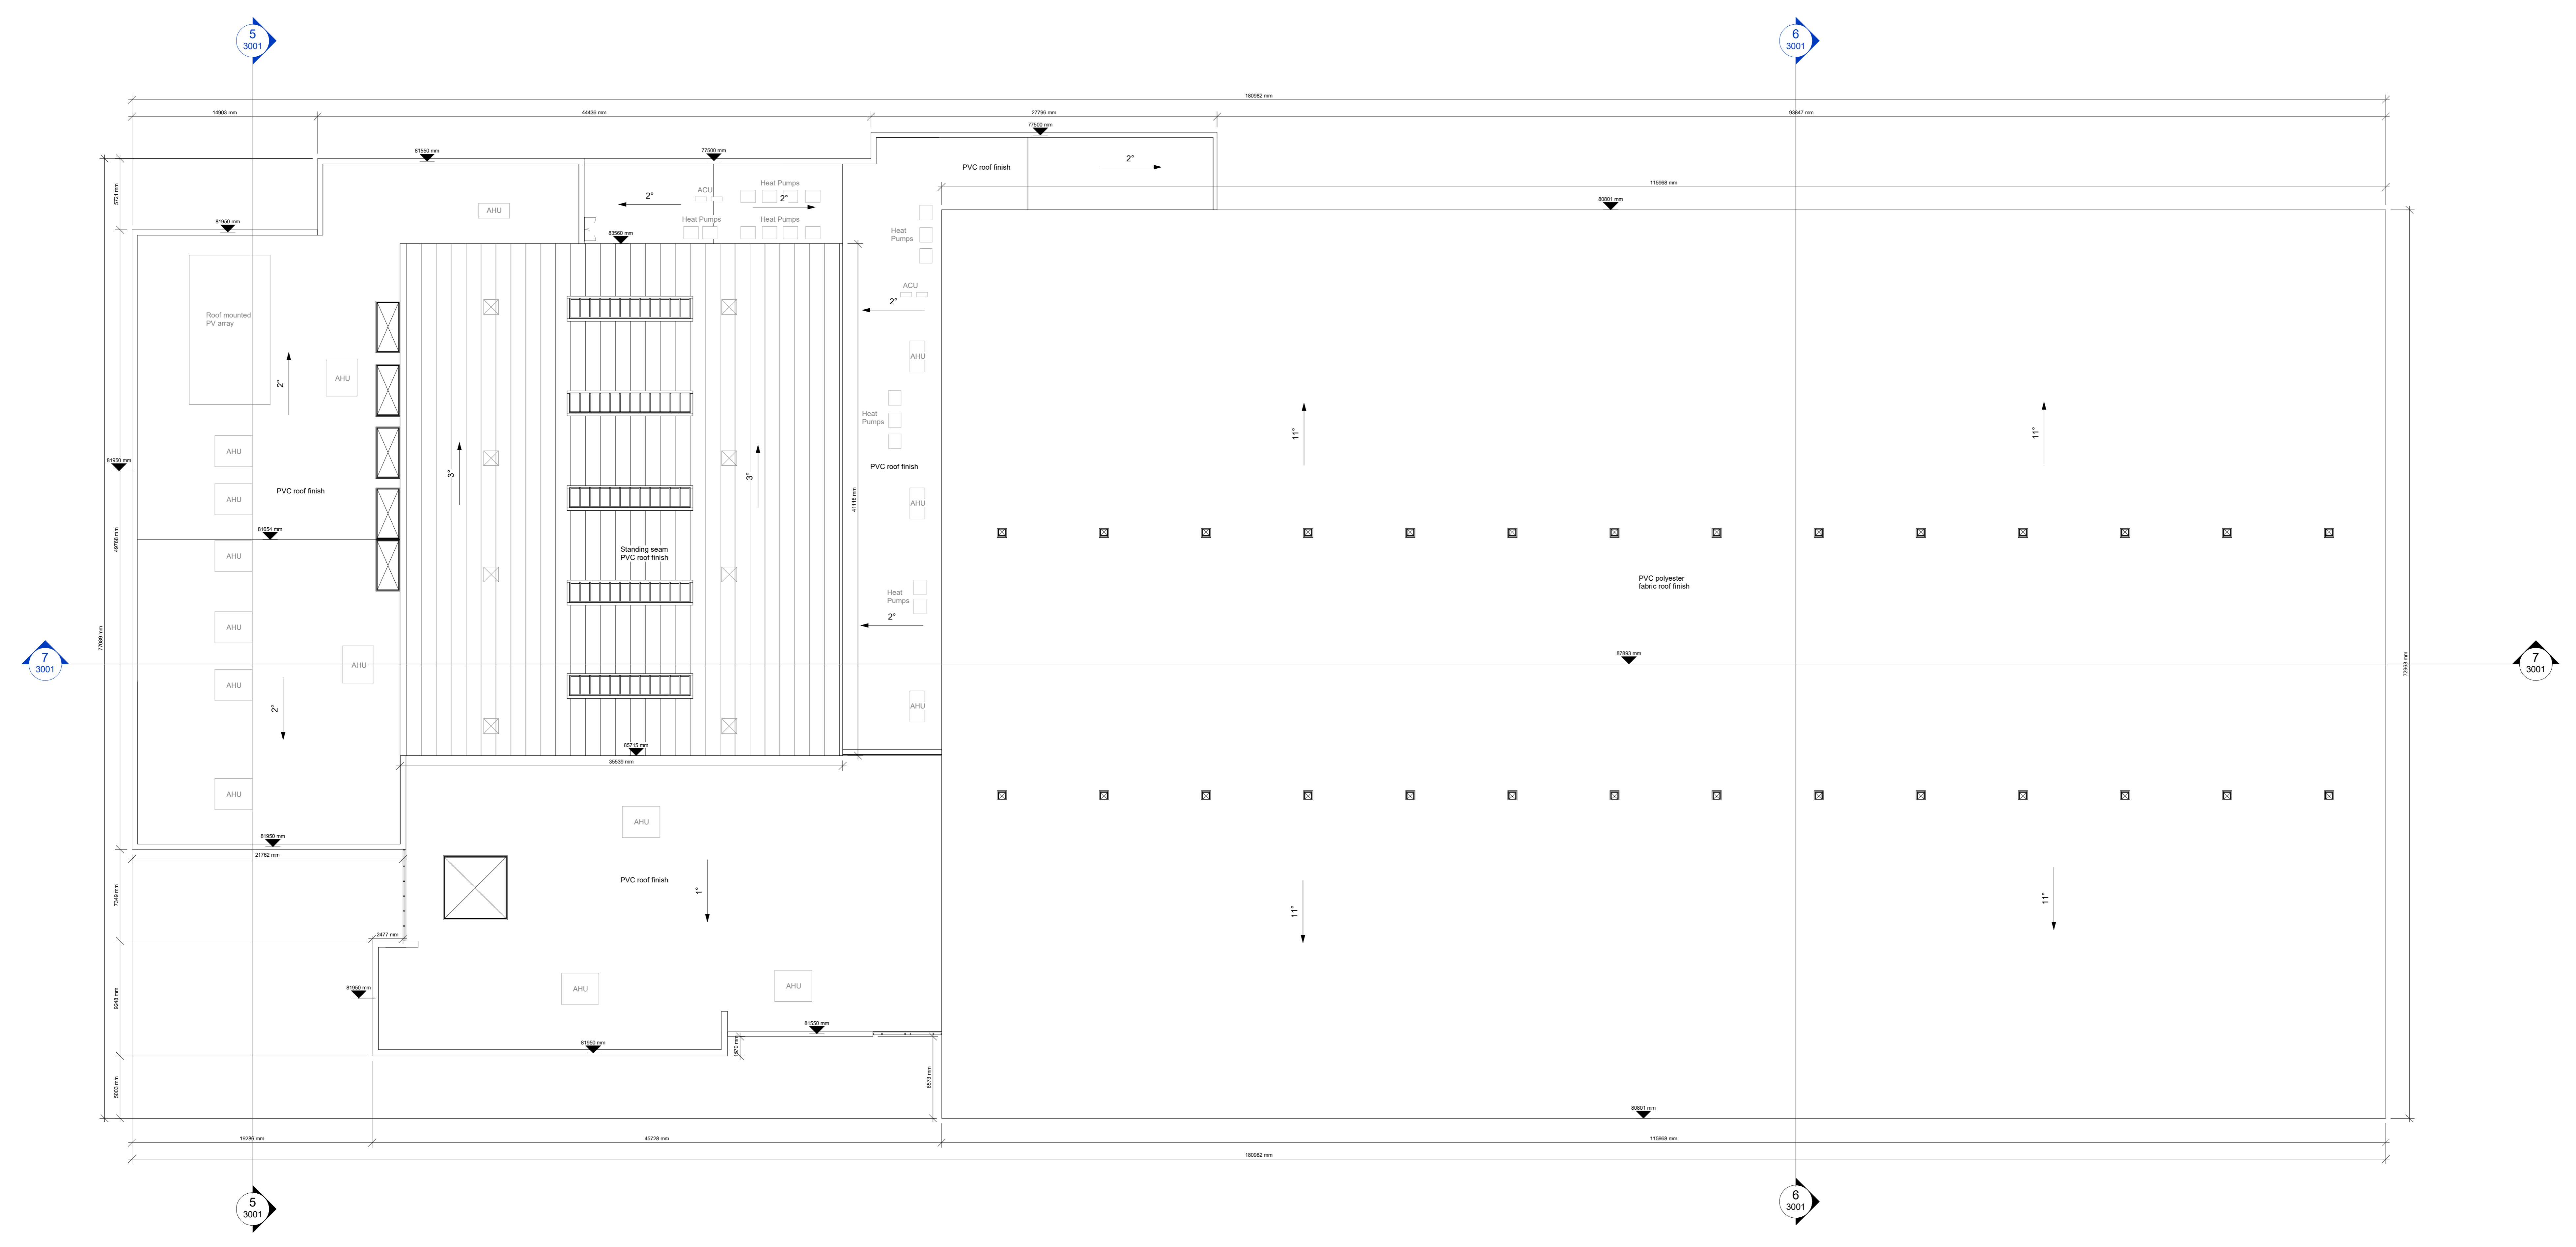

1
2003 Plan - Sports Building - Roof Level
Scale: 1 : 200

Rev	Issue Date	Issued for Planning	Description	By	Issued By
PLANNING ISSUE					
Client Cavan County Council					
Project Cavan Regional Sports Campus					
Drawing Plan - Sports Building - Roof Level					
Scale: @ A0 1 : 200					
				1c Montgomery House, 478 Castlemeagh Road, Belfast, BT15 6DD T: 028 9040 2000 admin@mcadamdesign.co.uk www.mcadamdesign.co.uk	
McAdam Design Project Number: A2156					
Drawn	Author	Checked	Checker	Approved	Approver
Drawing No: CSC-MCA-XX-02-DR-A-2003 Scale: S4 Rev: P01					
All dimensions are in millimetres. Figured dimensions to be taken in preference to scale dimensions. Dimensions to be checked on site. © 2020 McAdam Design Ltd.					
Plot Date: 08/03/2024 10:41:48					