



Refer: Any discrepancy noticed between this drawing & Traffic Signs Manual (August 2019) & Traffic Management Guidelines (Sept 2019) should be referred to Road Design Office.

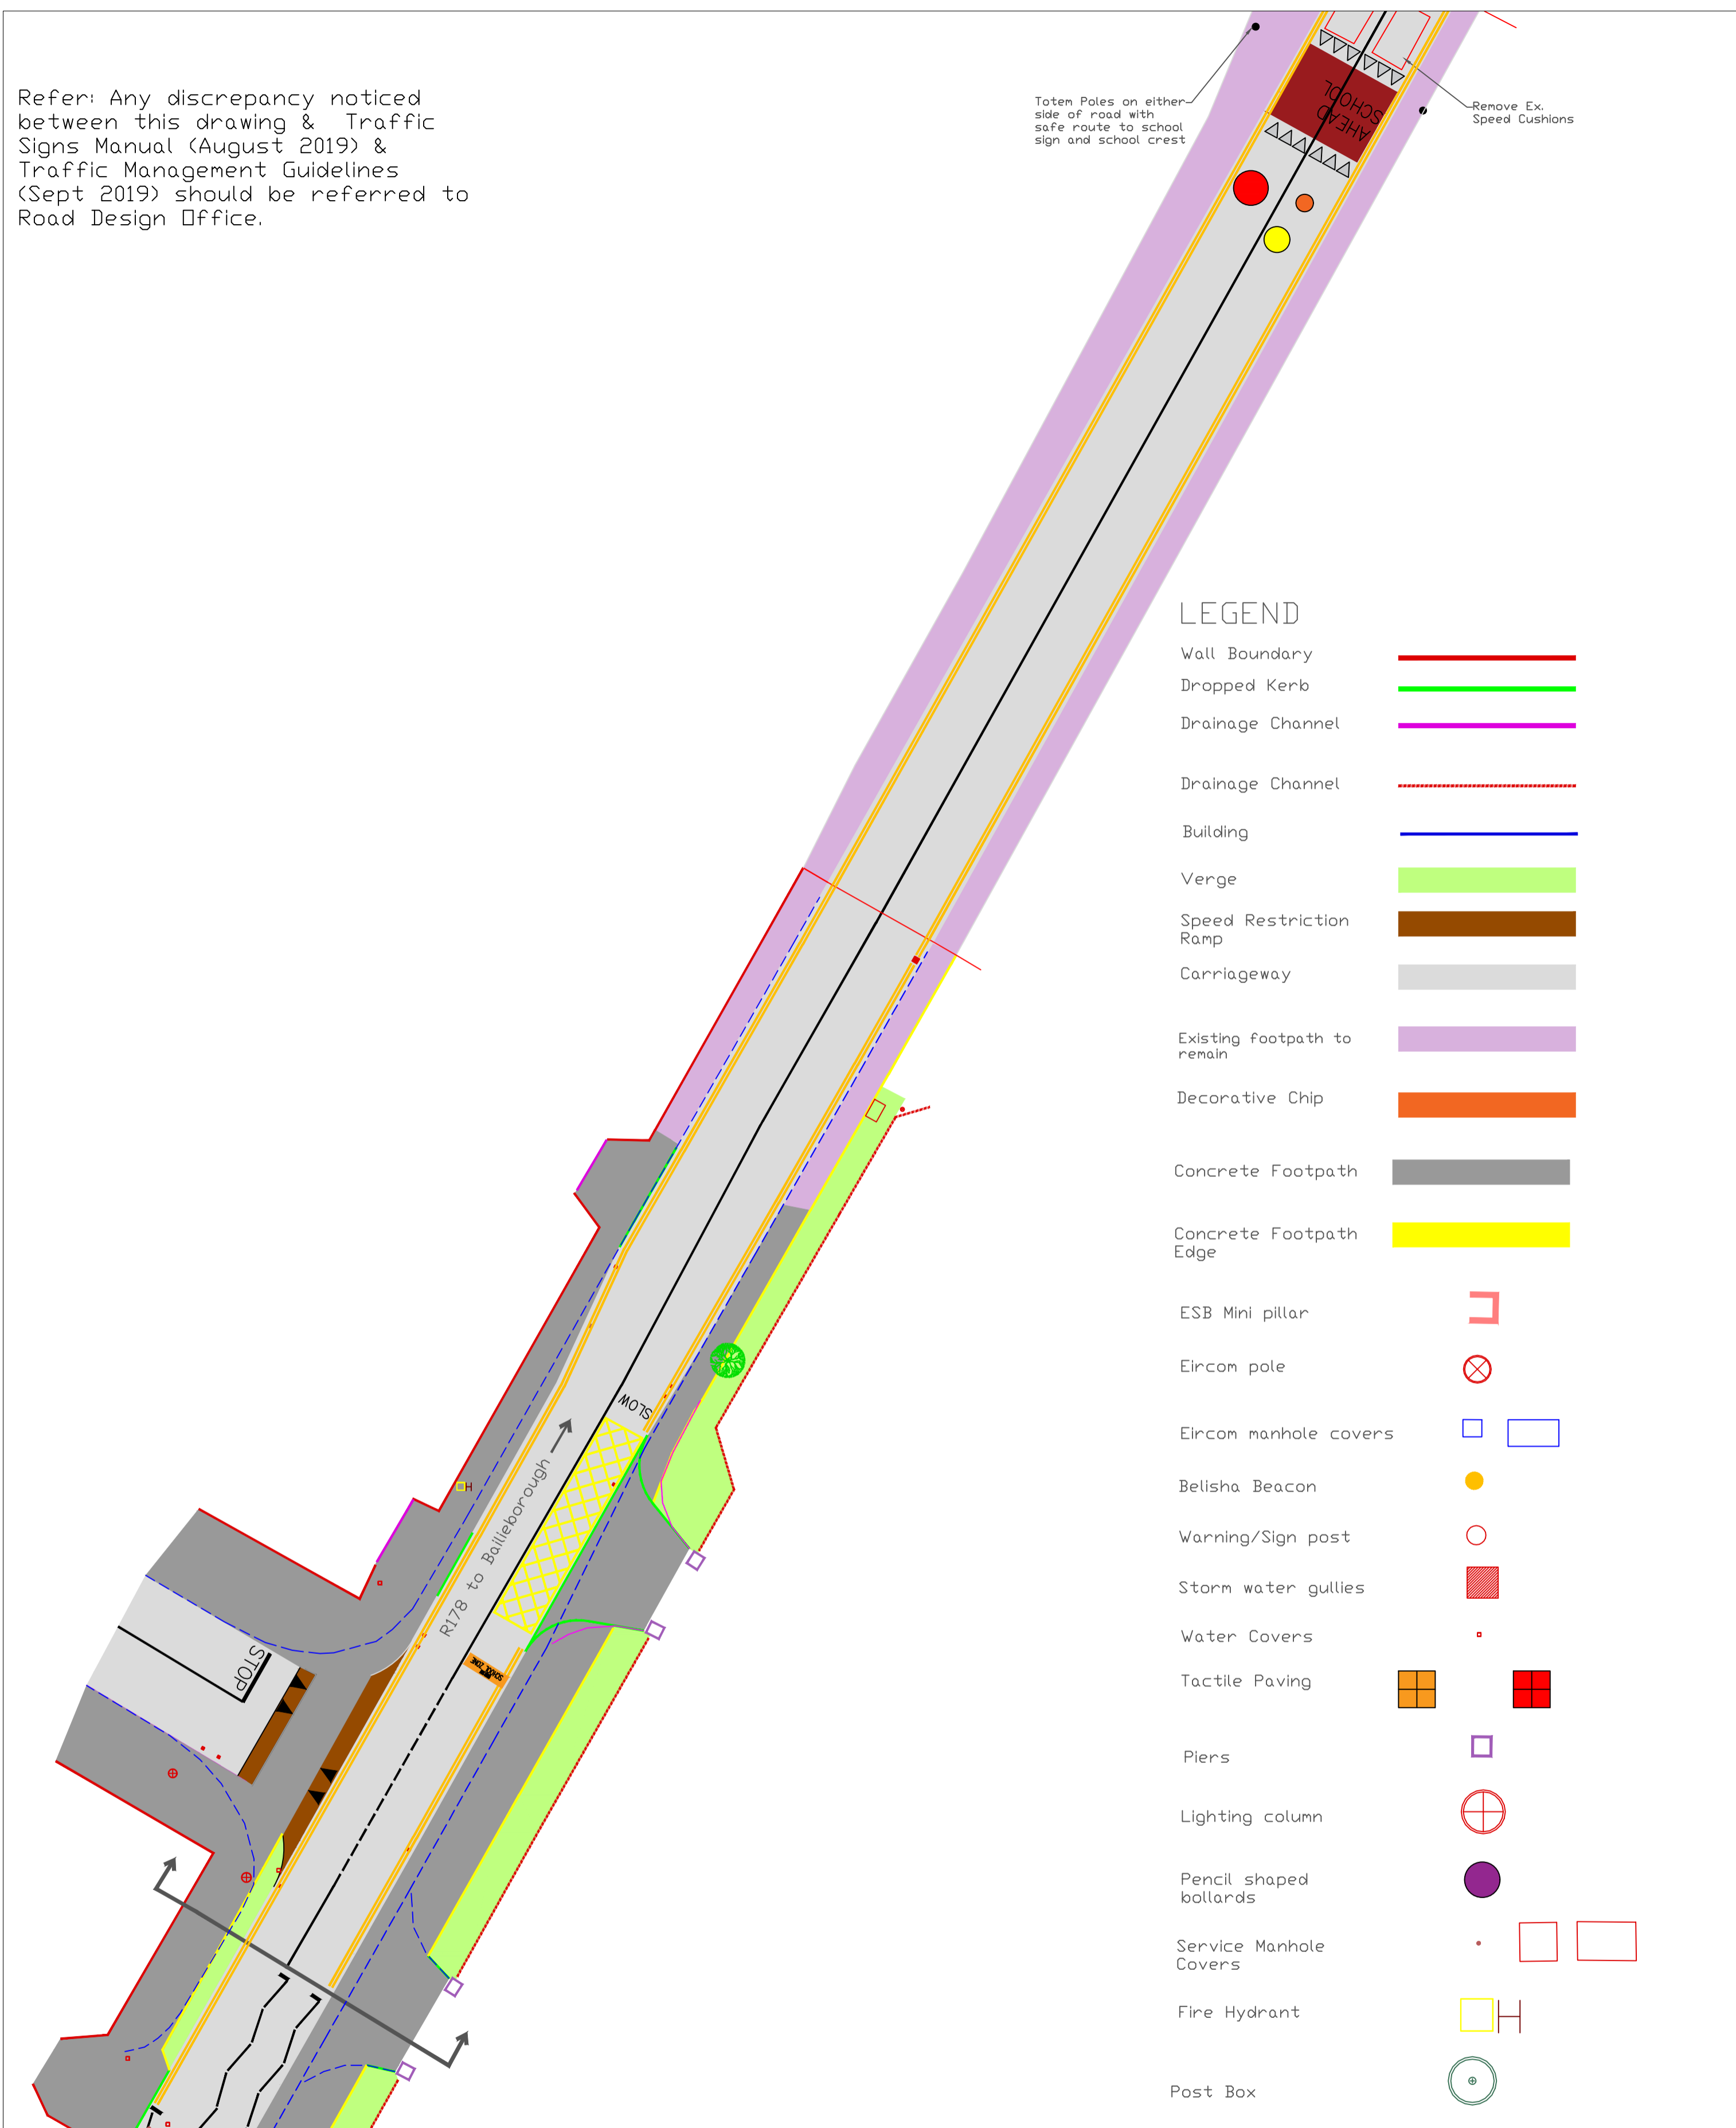

SITE LOCATION MAP

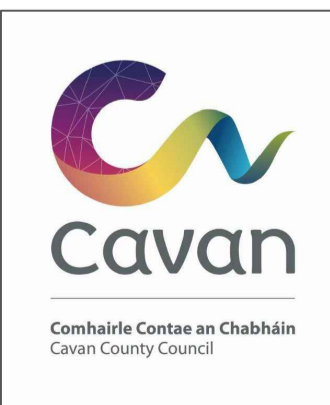

PADDY CONNAUGHTON
DIRECTOR OF SERVICES
ROADS AND INFRASTRUCTURE
CAVAN COUNTY COUNCIL
COURTHOUSE
FARNHAM ST.
CAVAN

Rev.	By	Date	Description

PROJECT : NTA ACTIVE TRAVEL SAFE ROUTE TO SCHOOL	
COMPONENT: PROPOSED NEW FOOTPATHS	
TITLE: St. Mary's National School, Bailieborough Rd, Virginia	
Designed By: E.D. & B.C	File Location:
Drawn By: E.D.	Scale: 1:250 @ A1
Checked By: O.M.	Date: March 2022