


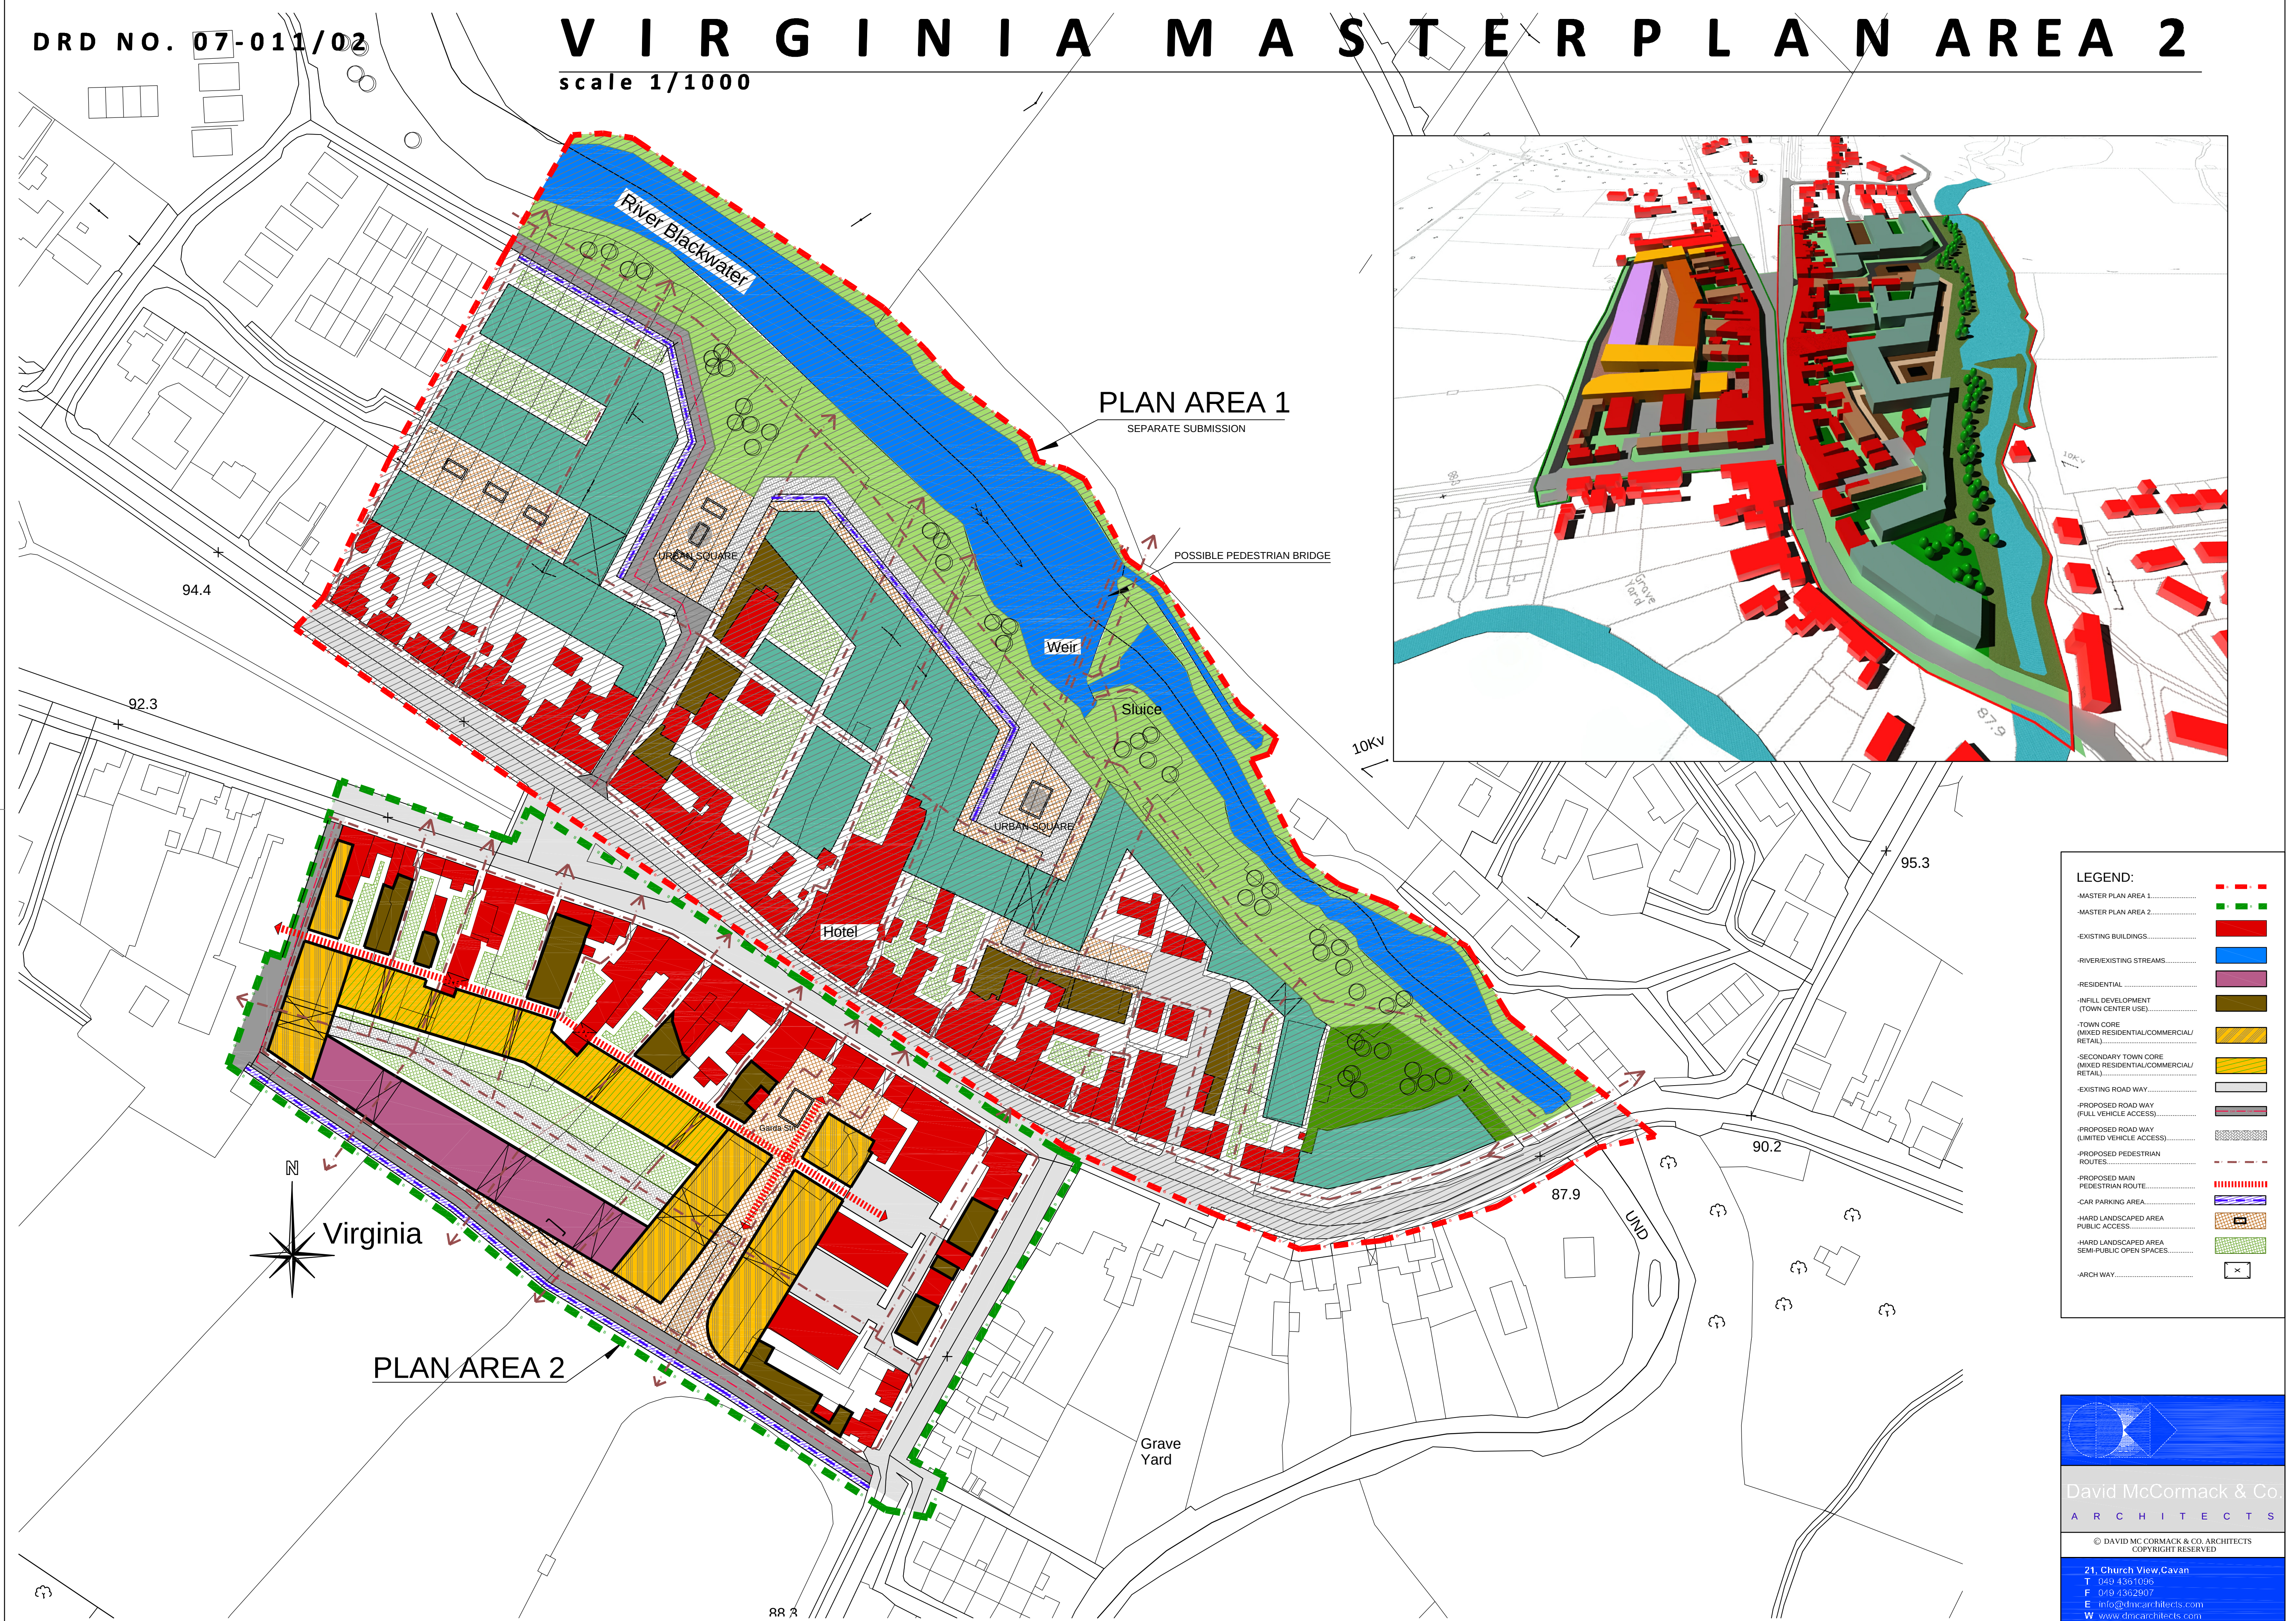

LEGEND:

- MASTER PLAN AREA 1.....
- MASTER PLAN AREA 2.....
- EXISTING BUILDINGS.....
- RIVER/EXISTING STREAMS.....
- RESIDENTIAL.....
- INFILL DEVELOPMENT (TOWN CENTER USE).....
- TOWN CORE (MIXED RESIDENTIAL/COMMERCIAL/RETAIL).....
- SECONDARY TOWN CORE (MIXED RESIDENTIAL/COMMERCIAL/RETAIL).....
- EXISTING ROAD WAY (FULL VEHICLE ACCESS).....
- PROPOSED ROAD WAY (FULL VEHICLE ACCESS).....
- PROPOSED ROAD WAY (LIMITED VEHICLE ACCESS).....
- PROPOSED PEDESTRIAN ROUTES.....
- PROPOSED MAIN PEDESTRIAN ROUTE.....
- CAR PARKING AREA.....
- HARD LANDSCAPED AREA PUBLIC ACCESS.....
- HARD LANDSCAPED AREA SEMI-PUBLIC OPEN SPACES.....
- ARCH WAY.....