


1 Section 1 - Car Park  
 1 : 200



2 Section 2 - Play Park and Accessible for all Walking Route  
 1 : 200

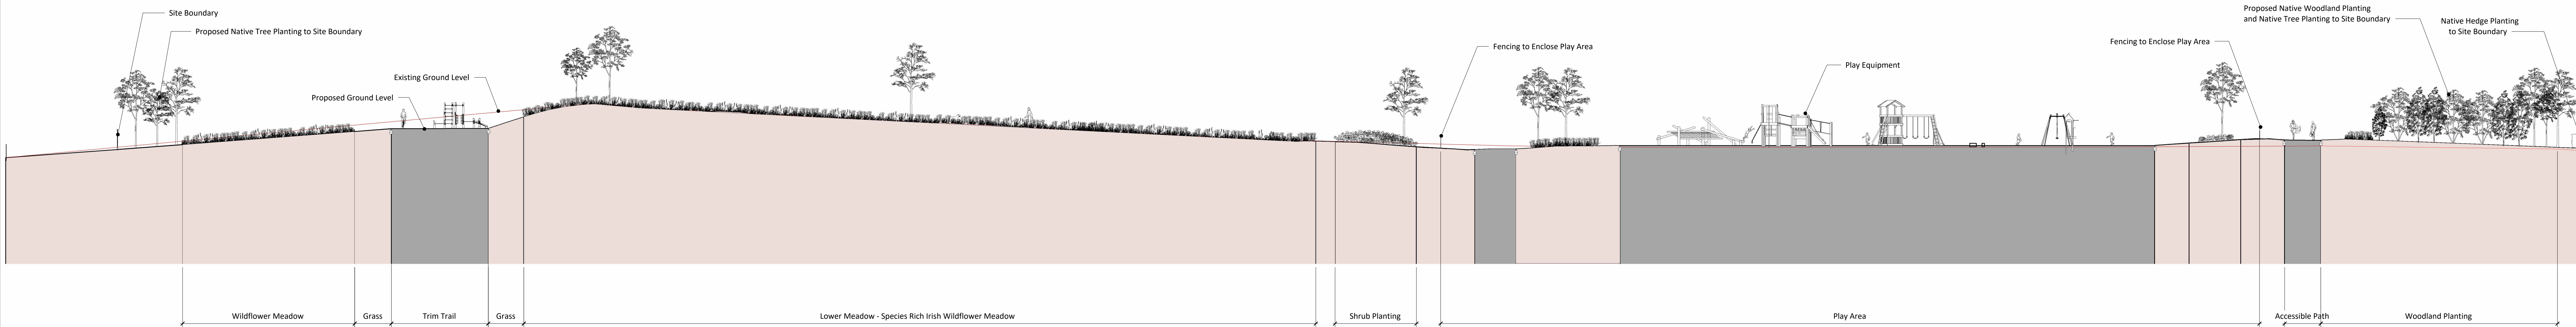

3 Key Plan - Section Sheet 2  
 1 : 2000