




**CAVAN COUNTY COUNCIL**  
Planning Department  
Taking In Charge

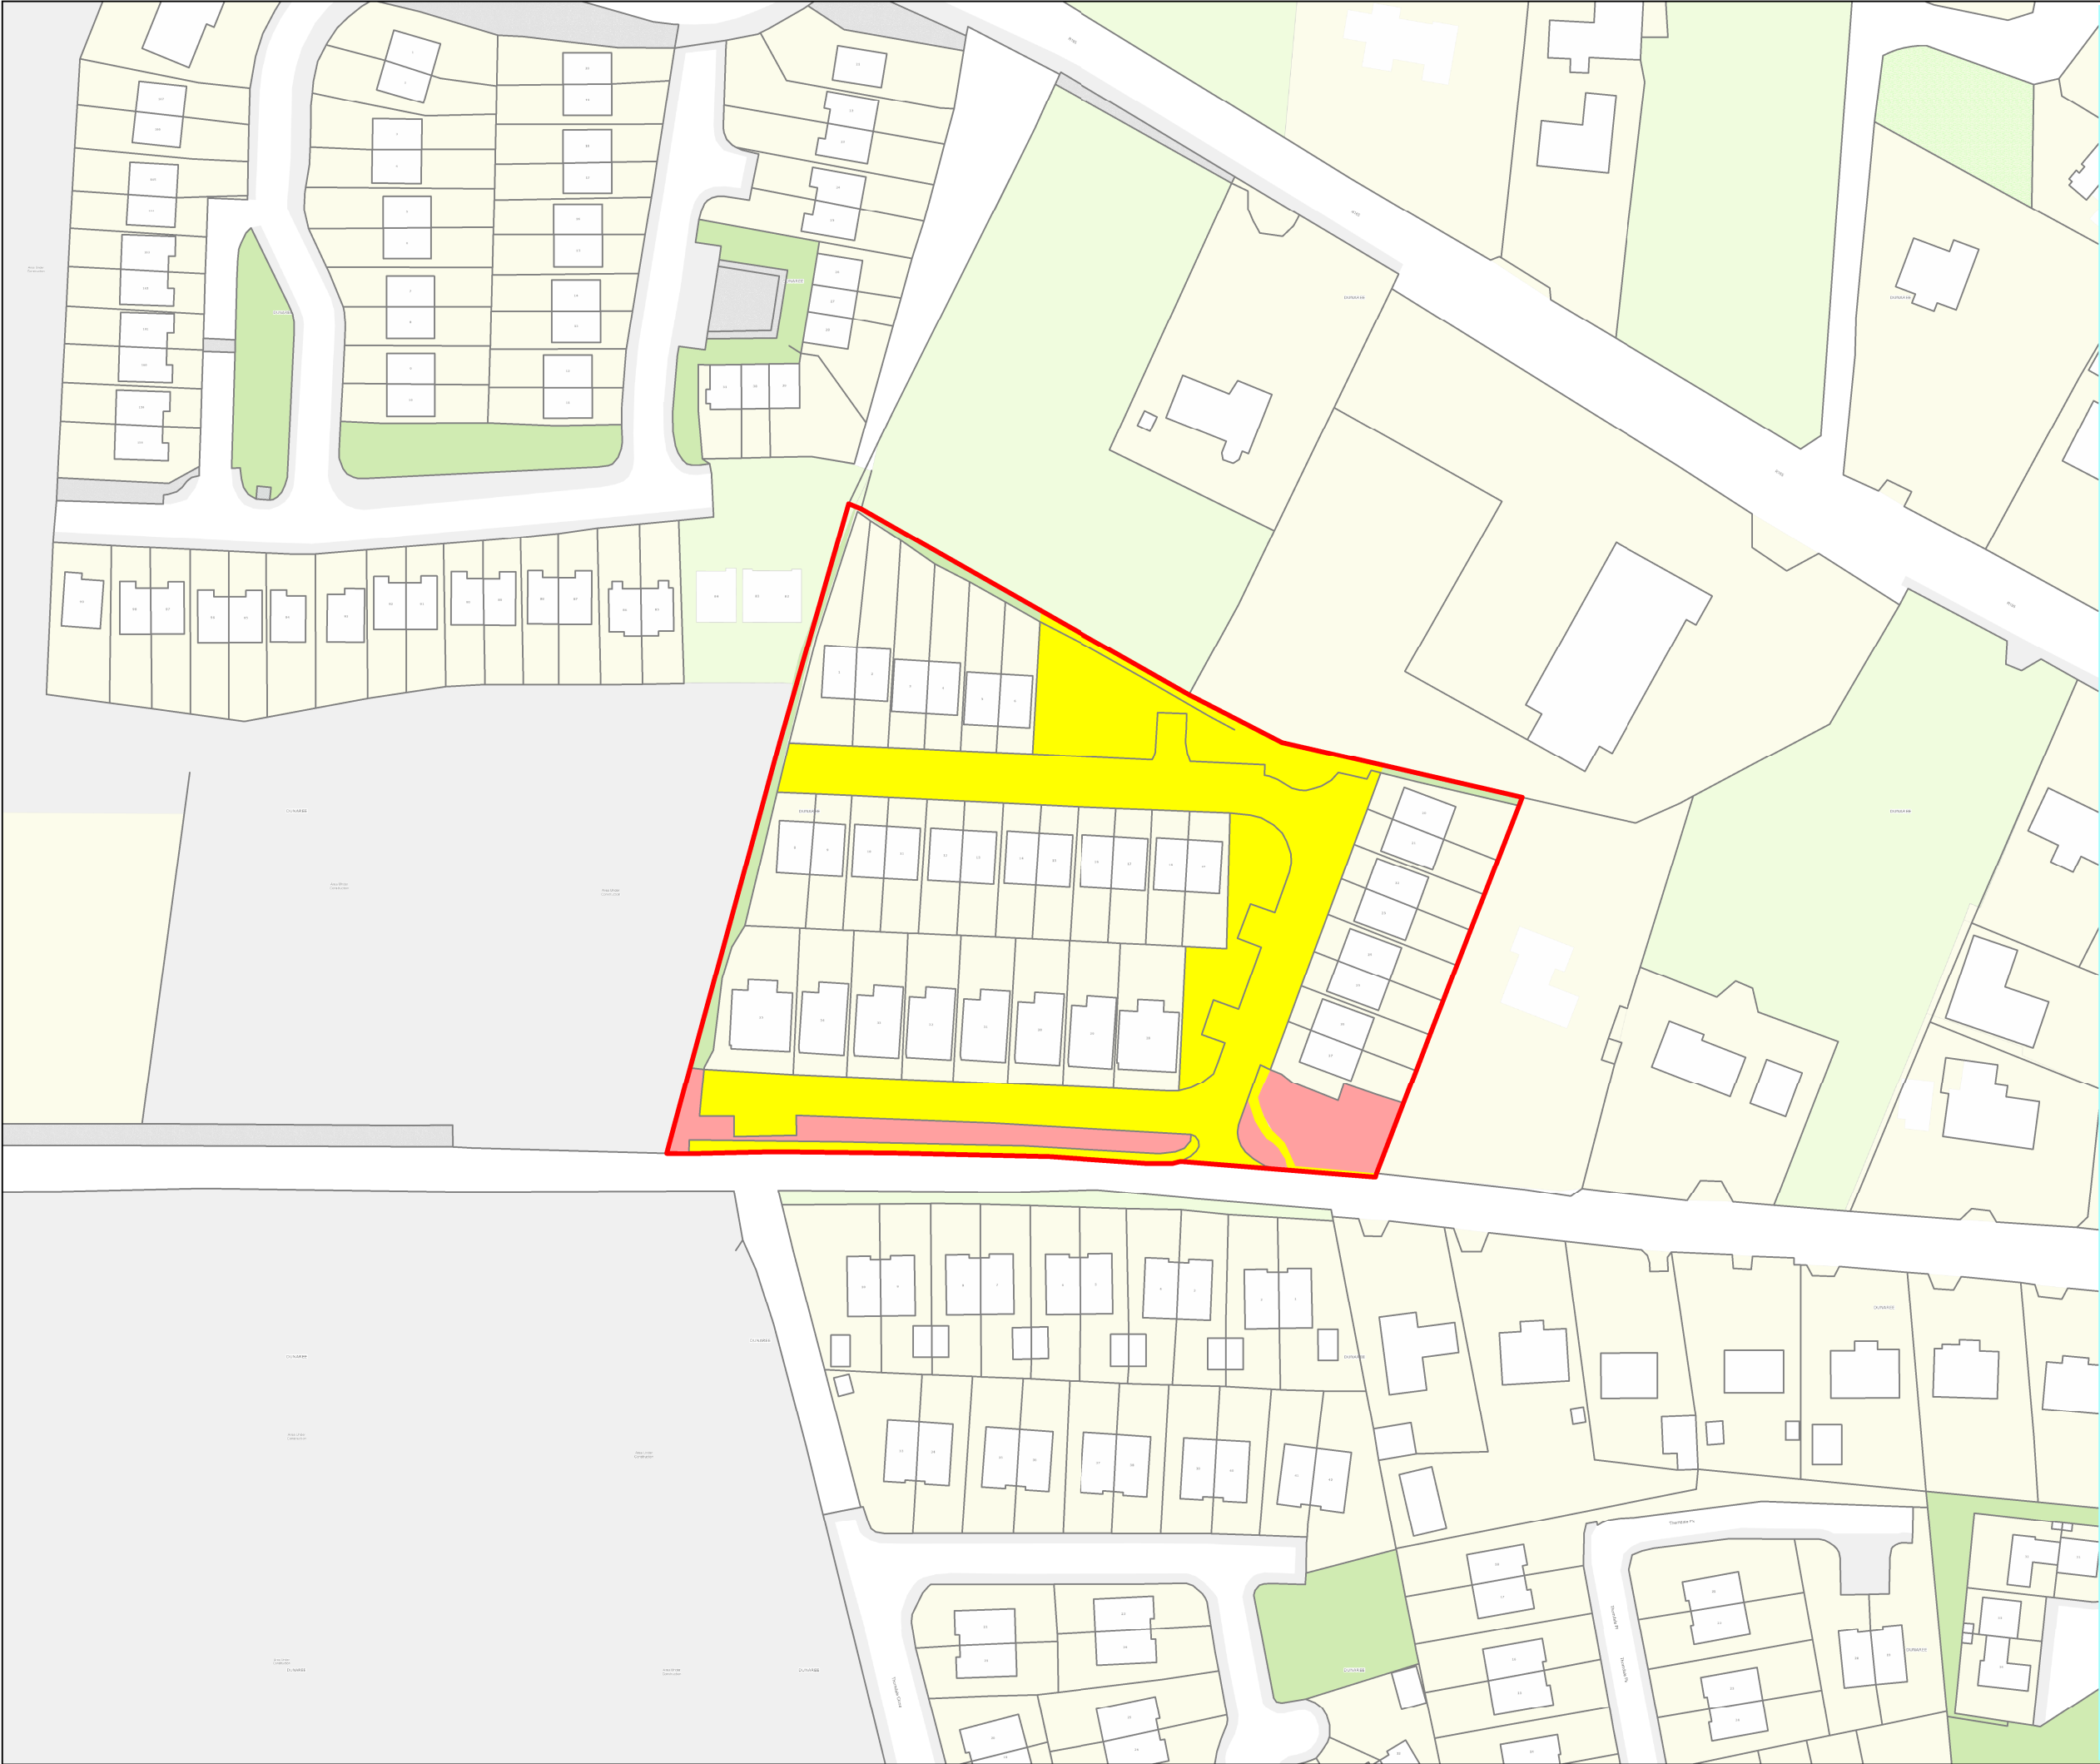

### Bramblewood

Kingscourt, Co.Cavan



Site Boundary



Areas to be declared a public road  
pursuant to the procedures set out  
by section 11 of the Roads Act 1993



Areas to be taken in charge, and  
creation of a public right of way,  
pursuant to section 180 and section  
207 the Planning and Development  
Act 2000 (as amended)

Date : **10/04/2025**

Municipal District : **Bailieborough / Cootehill**

Location: **Dunaree, Kingscourt**

Produced By: **Collette Burns**

#### Proposed Terms

Cavan County Council proposes taking the areas shown on the attached map in charge and applying any security held to carry out remedial works, prioritising the most urgent element of works with the security/deposits available.

#### CAVAN COUNTY COUNCIL

Farnham Centre,  
Farnham Street,  
Cavan  
H12 R6V2

Tel: 049-4378300  
Fax 049-4361565  
plan@cavancoco.ie

#### Mapping

This map has been produced by Cavan County Council with available Local Authority and OSi Base Data

CYAL50441114 © Tailte Éireann

