




CAVAN COUNTY COUNCIL
Planning Department
Taking In Charge

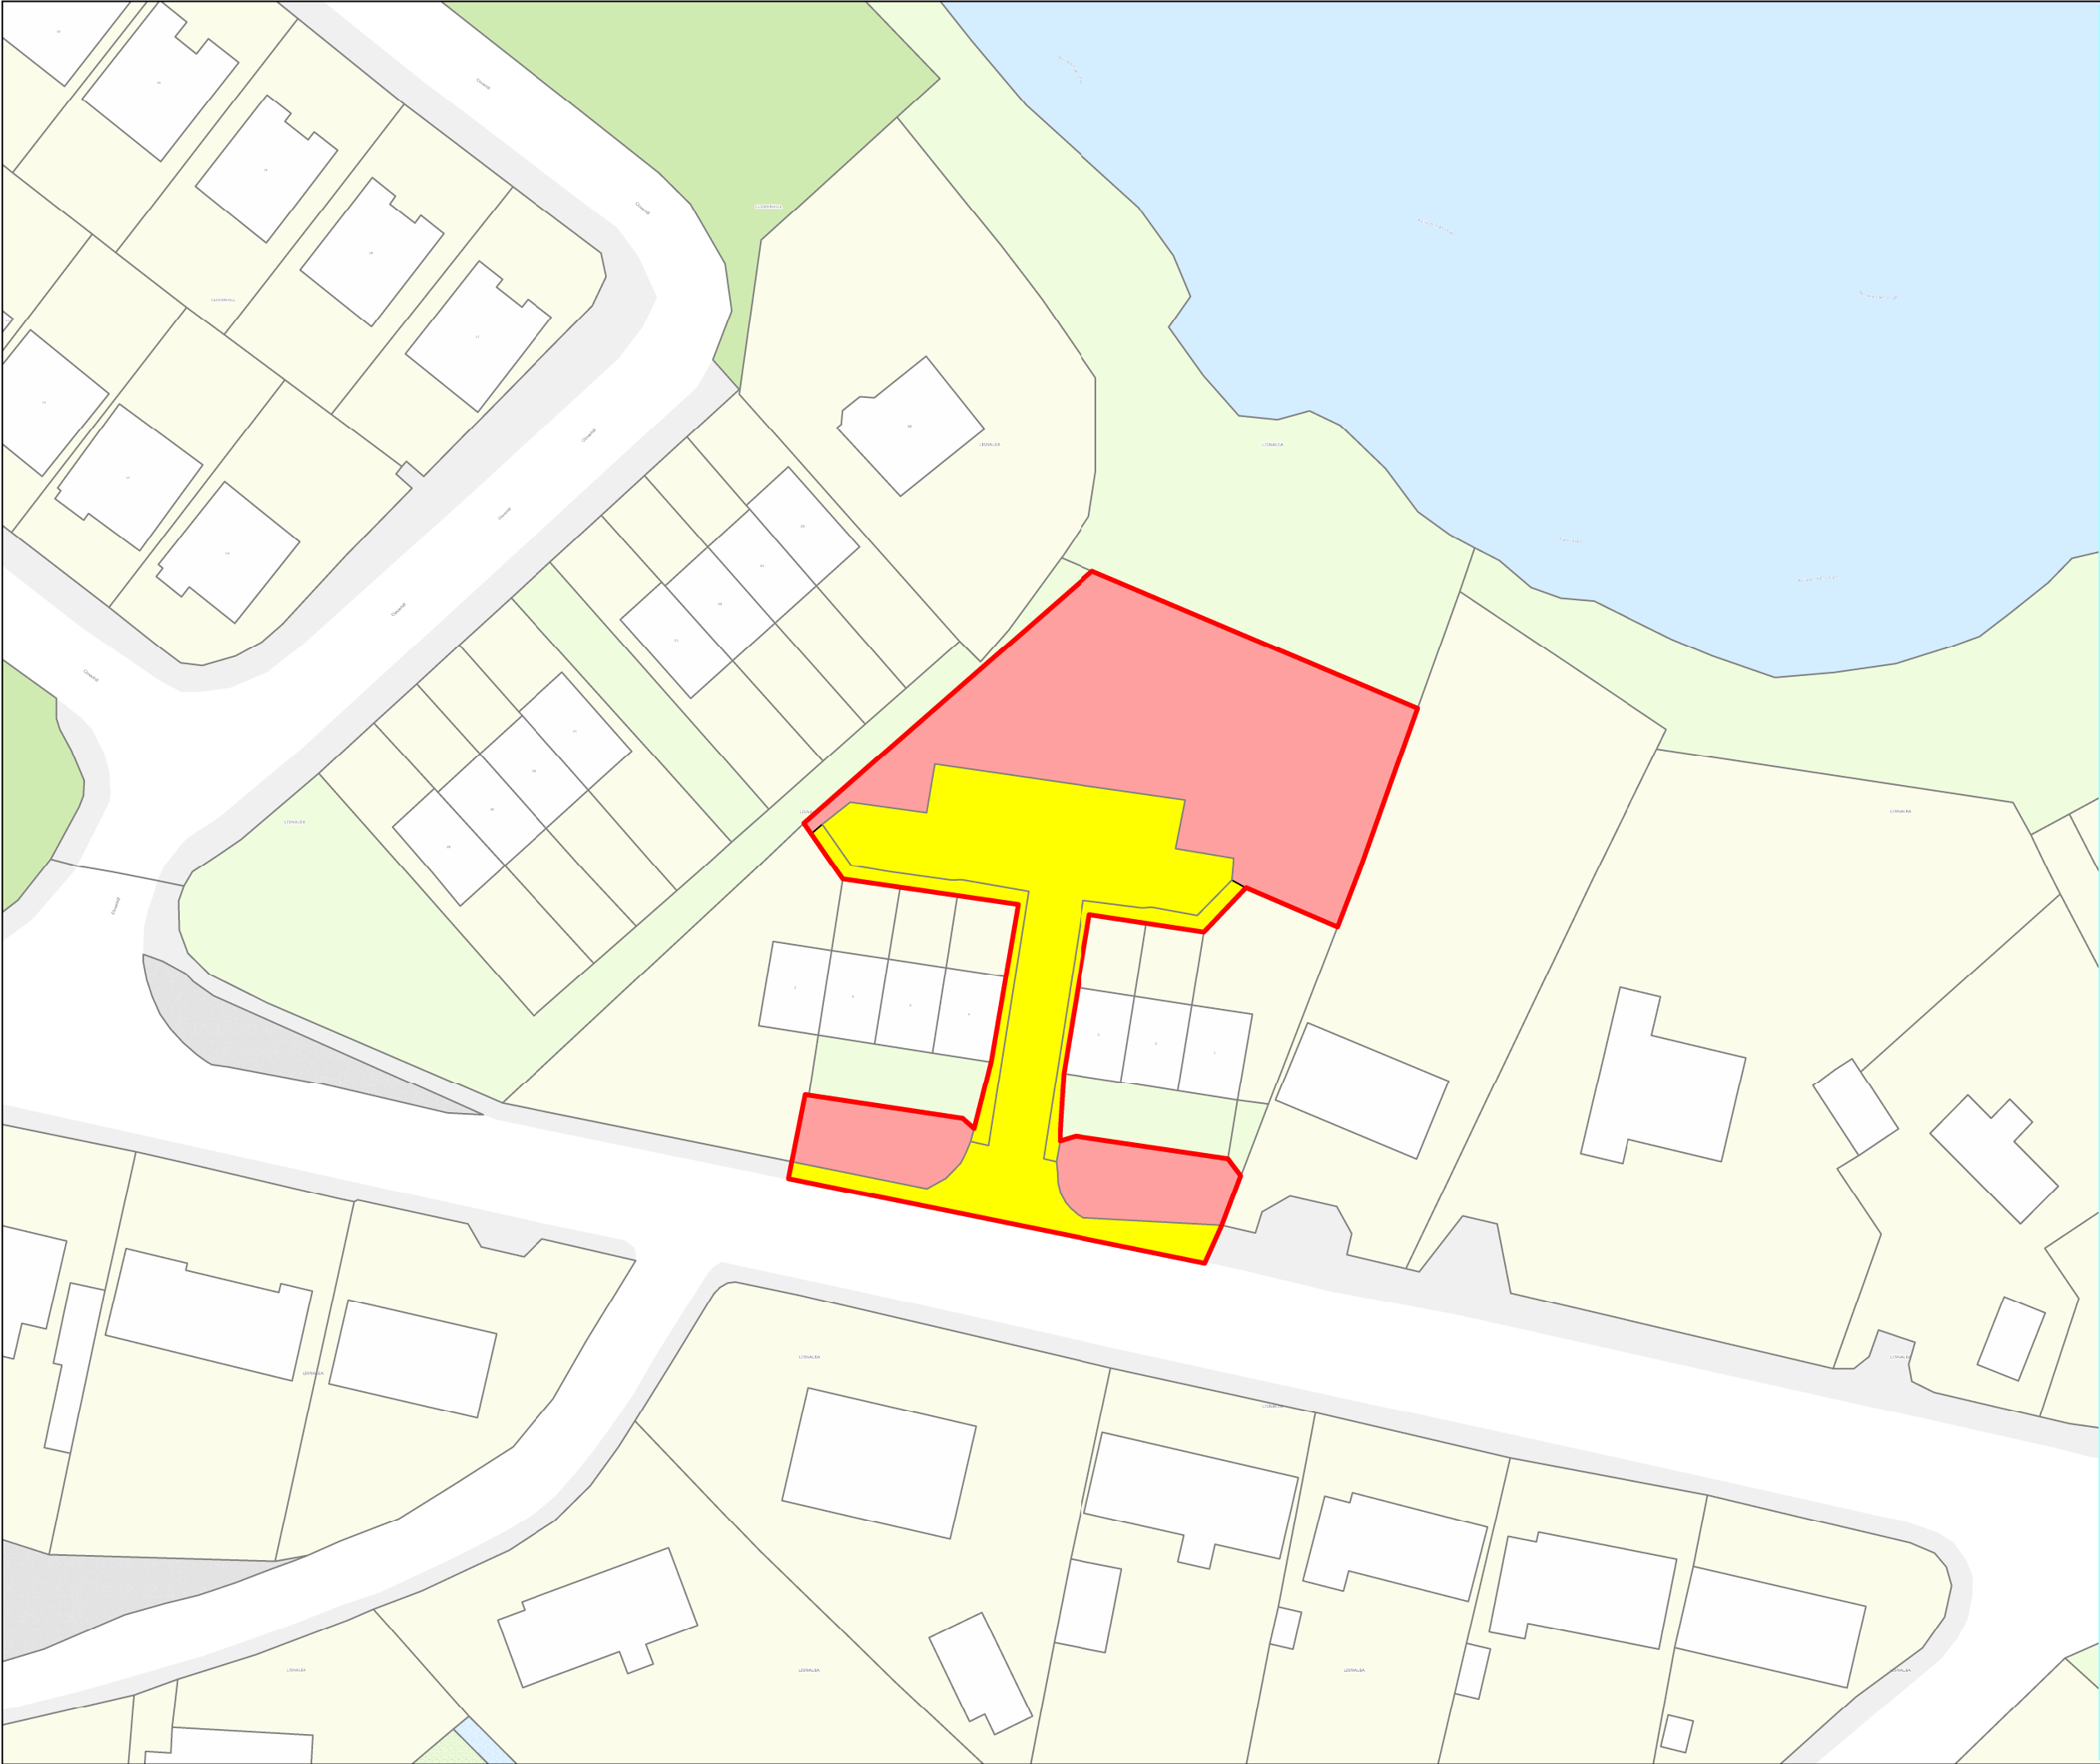

Lakeside View

Bailieborough, Co.Cavan



Site Boundary



Areas to be declared a public road
pursuant to the procedures set out
by section 11 of the Roads Act 1993



Areas to be taken in charge, and
creation of a public right of way,
pursuant to section 180 and section
207 the Planning and Development
Act 2000 (as amended)

Date : **18/01/2025**

Municipal District : **Bailieborough / Cootehill**

Location: **Lisnalea Bailieborough**

Produced By: **CB**

Proposed Terms

Cavan County Council proposes taking the areas shown on the attached map in charge and applying any security held to carry out remedial works, prioritising the most urgent element of works with the security/deposits available.

CAVAN COUNTY COUNCIL

Farnham Centre,
Farnham Street,
Cavan
H12 R6V2

Tel: 049-4378300
Fax 049-4361565
plan@cavancoco.ie

Mapping

This map has been produced by Cavan County Council with available Local Authority and Tailte Éireann Base Data

CYAL50441114 © Tailte Éireann

